


EXISTING GARDEN PLAN



PROPOSED GARDEN PLAN

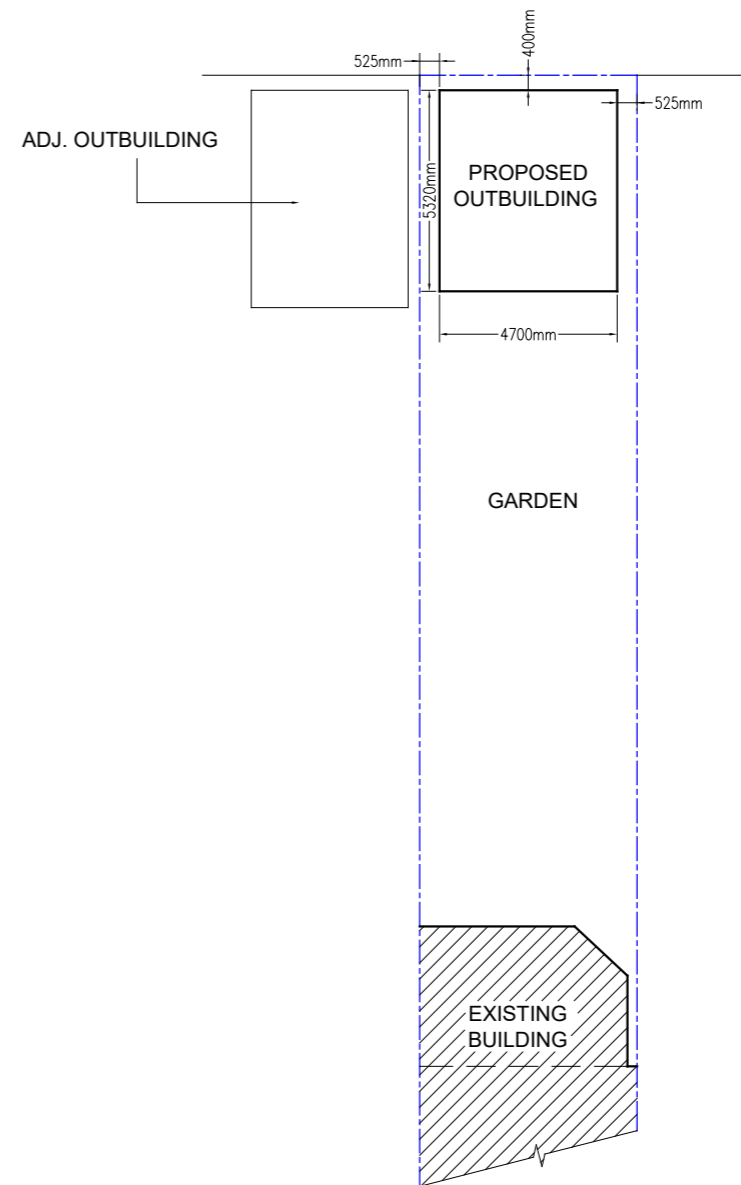

41A Parkway
 London NW1 7PN
 www.ergonproject.co.uk
 info@ergonproject.co.uk

DO NOT SCALE FROM THIS DRAWING EXCEPT FOR THE PURPOSES OF PLANNING AND BUILDING REGULATIONS
 ALL DIMENSIONS TO BE CHECKED ON SITE
 ALL DRAWINGS MUST BE READ IN CONJUNCTION WITH THE ARCHITECTS AND STRUCTURAL ENGINEERS DRAWINGS
 THIS DRAWING AND DETAILS REMAIN THE PROPERTY OF **Ergon Project**

ISSUED FOR PLANNING APPROVAL

**FLAT 2, 112 GREENDROFT GARDENS
 LONDON NW6 3PH**

OUTBUILDING - GARDEN ROOM

EXISTING & PROPOSED PLANS

DATE: JAN 2018 SCALE: 1:200 @ A3

DWG No: EP.18031/01

REV