


All dimensions are in millimetres and do not take into **Revision Notes:** account applied finishes unless specifically noted. Do not scale from drawings.

Any omissions or discrepancies shall be reported to the Architect immediately.

This drawing is to be read in conjunction with the relevant section of the specification and schedules.

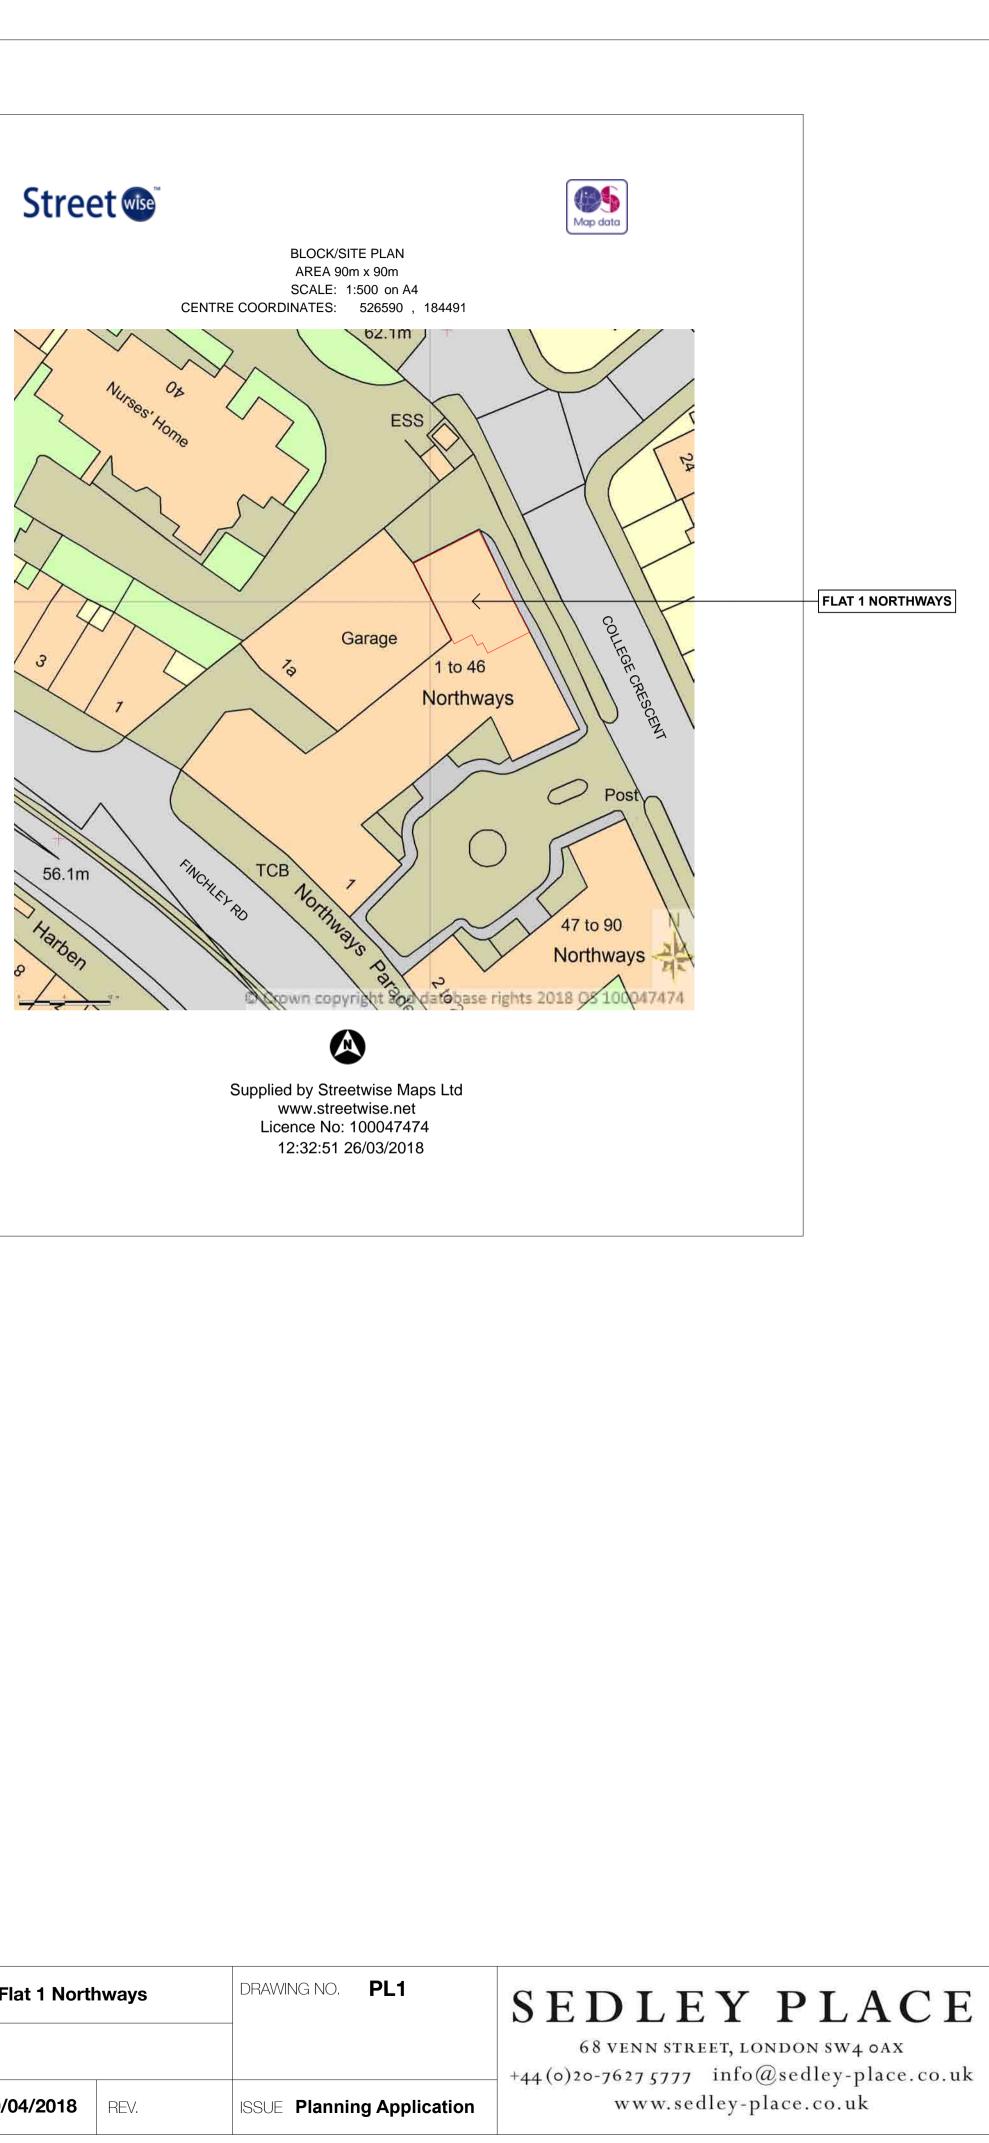

CLIENT	Gulu Assomull			PROJE	PROJECT Flat 1 Northways		
TITLE	Site Plan & Location Map						
SCALE	1:500 / 1:200@A1	DRAWN	GO	DATE	10/04/2018	REV.	ISSUE F