

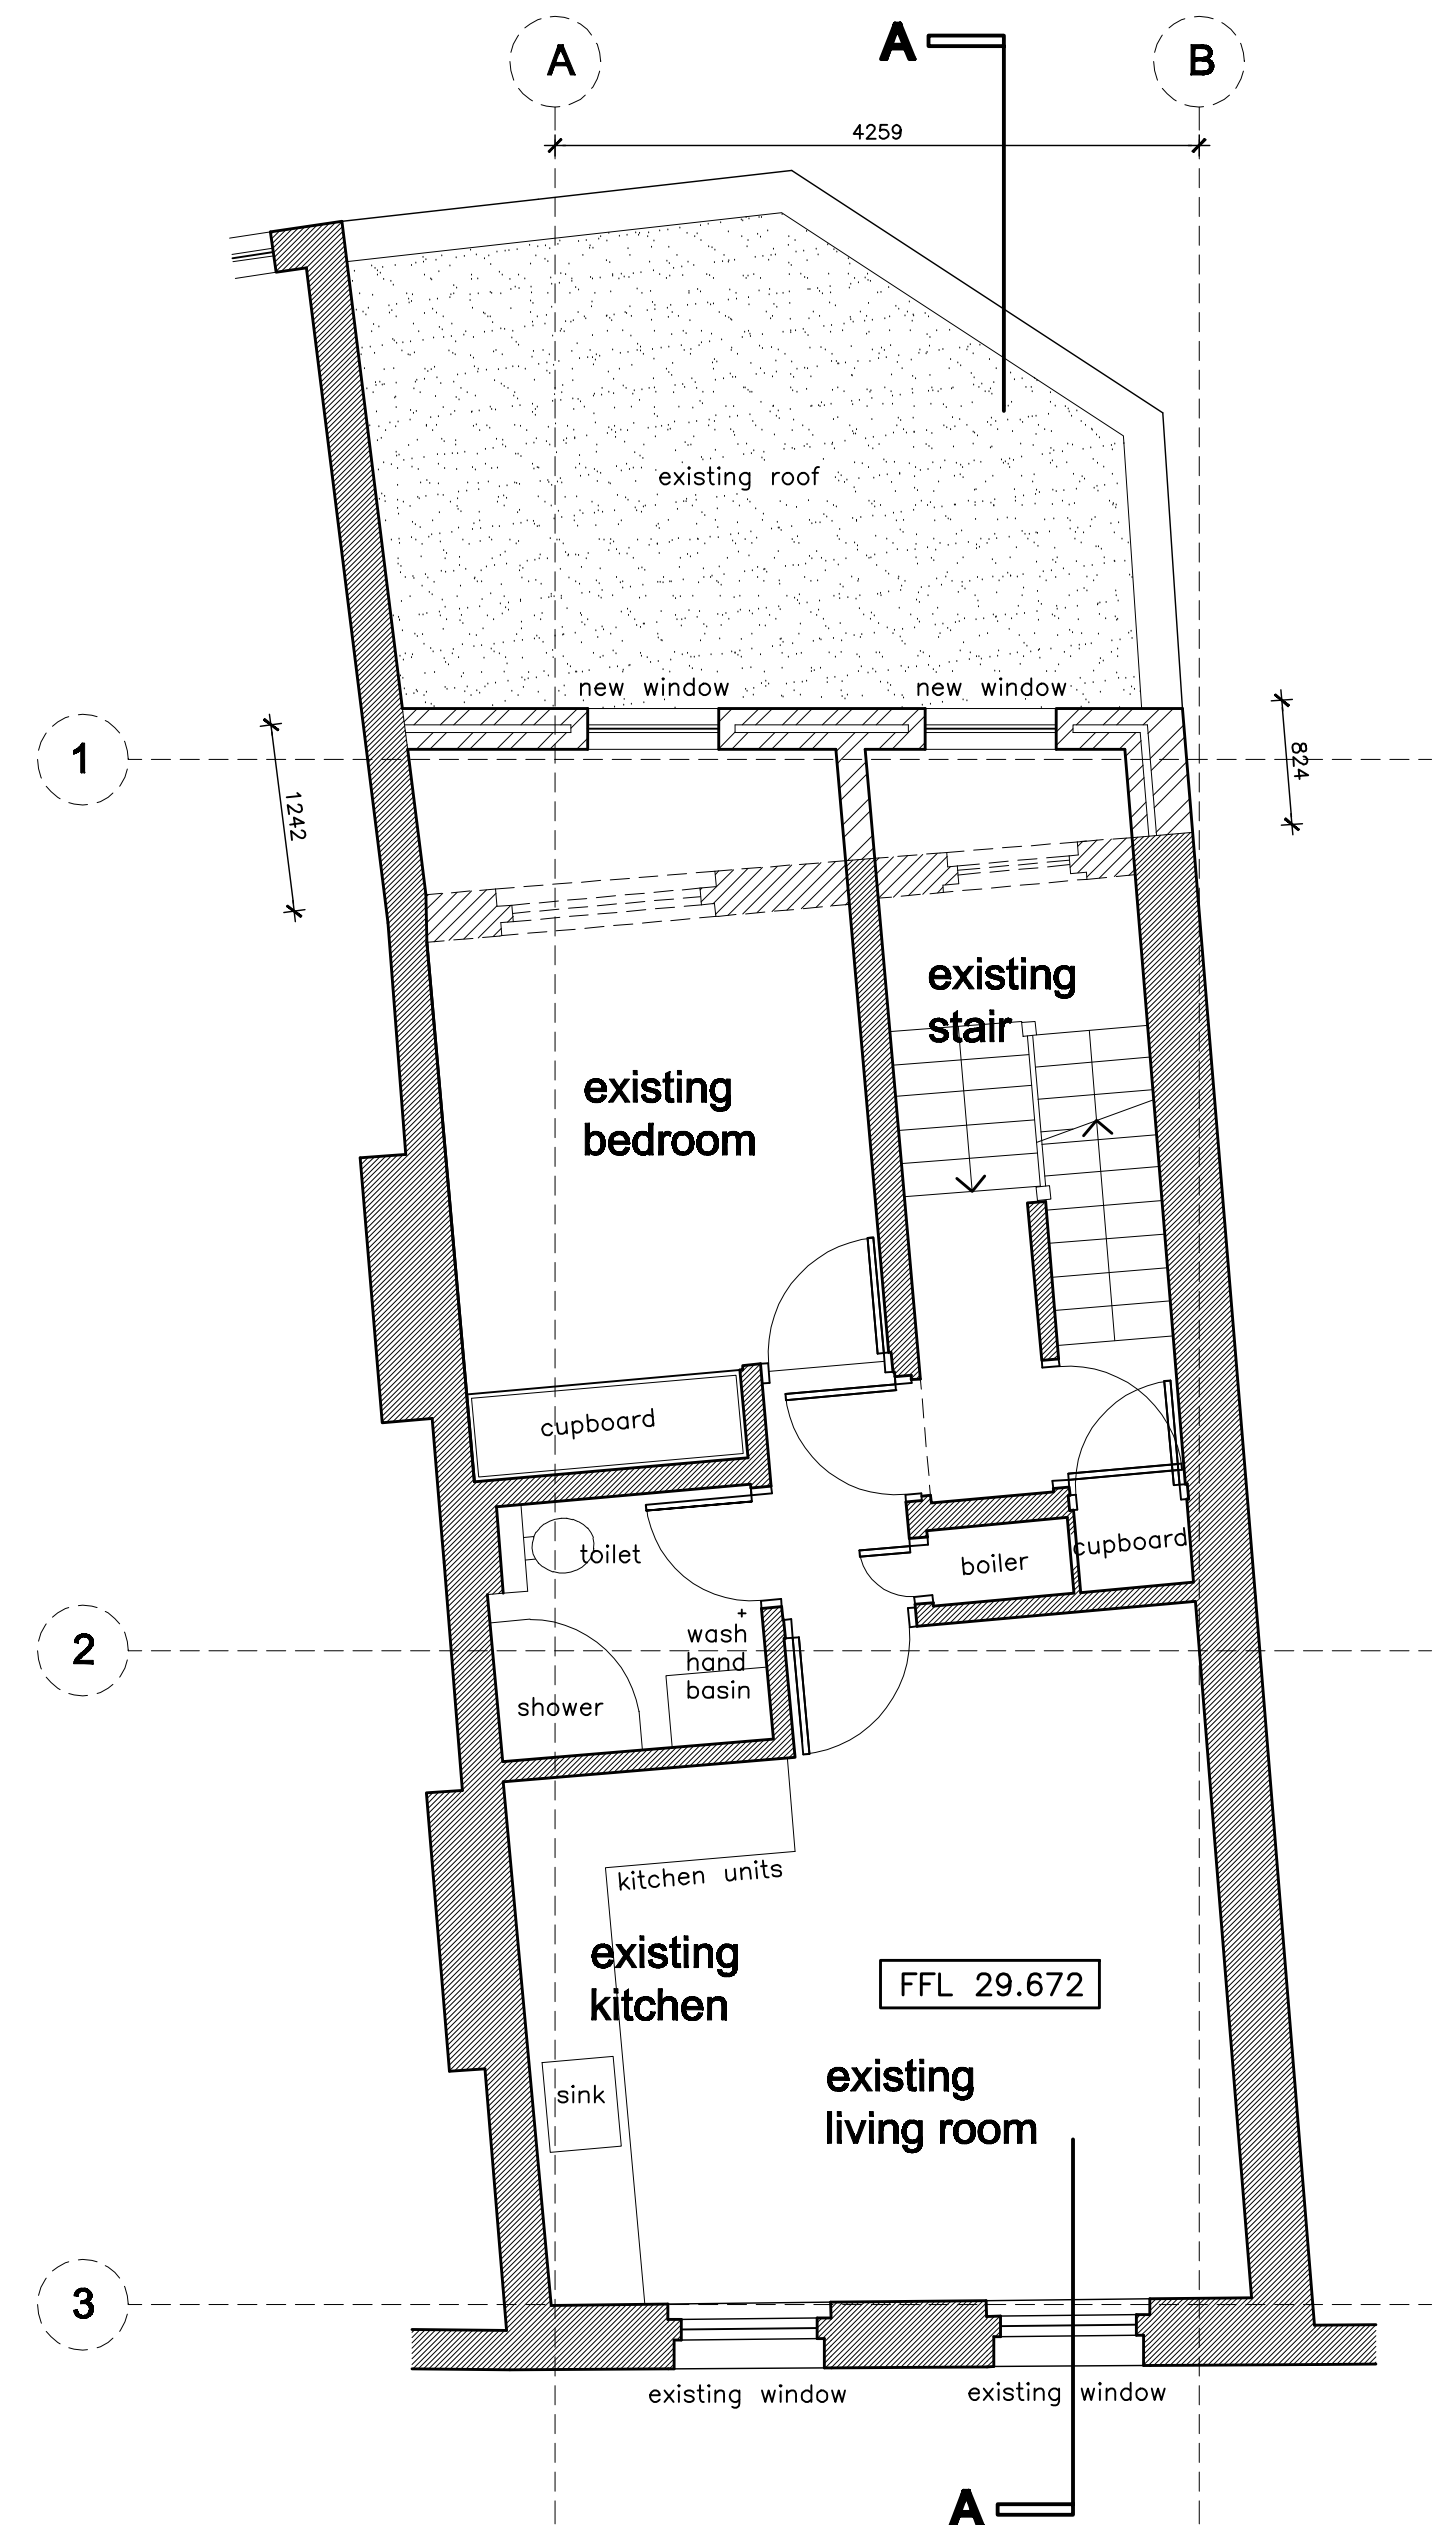
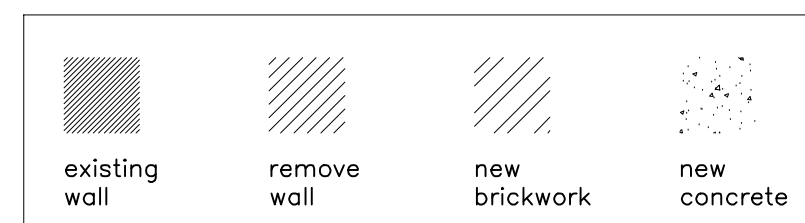




8 KENTISH TOWN ROAD

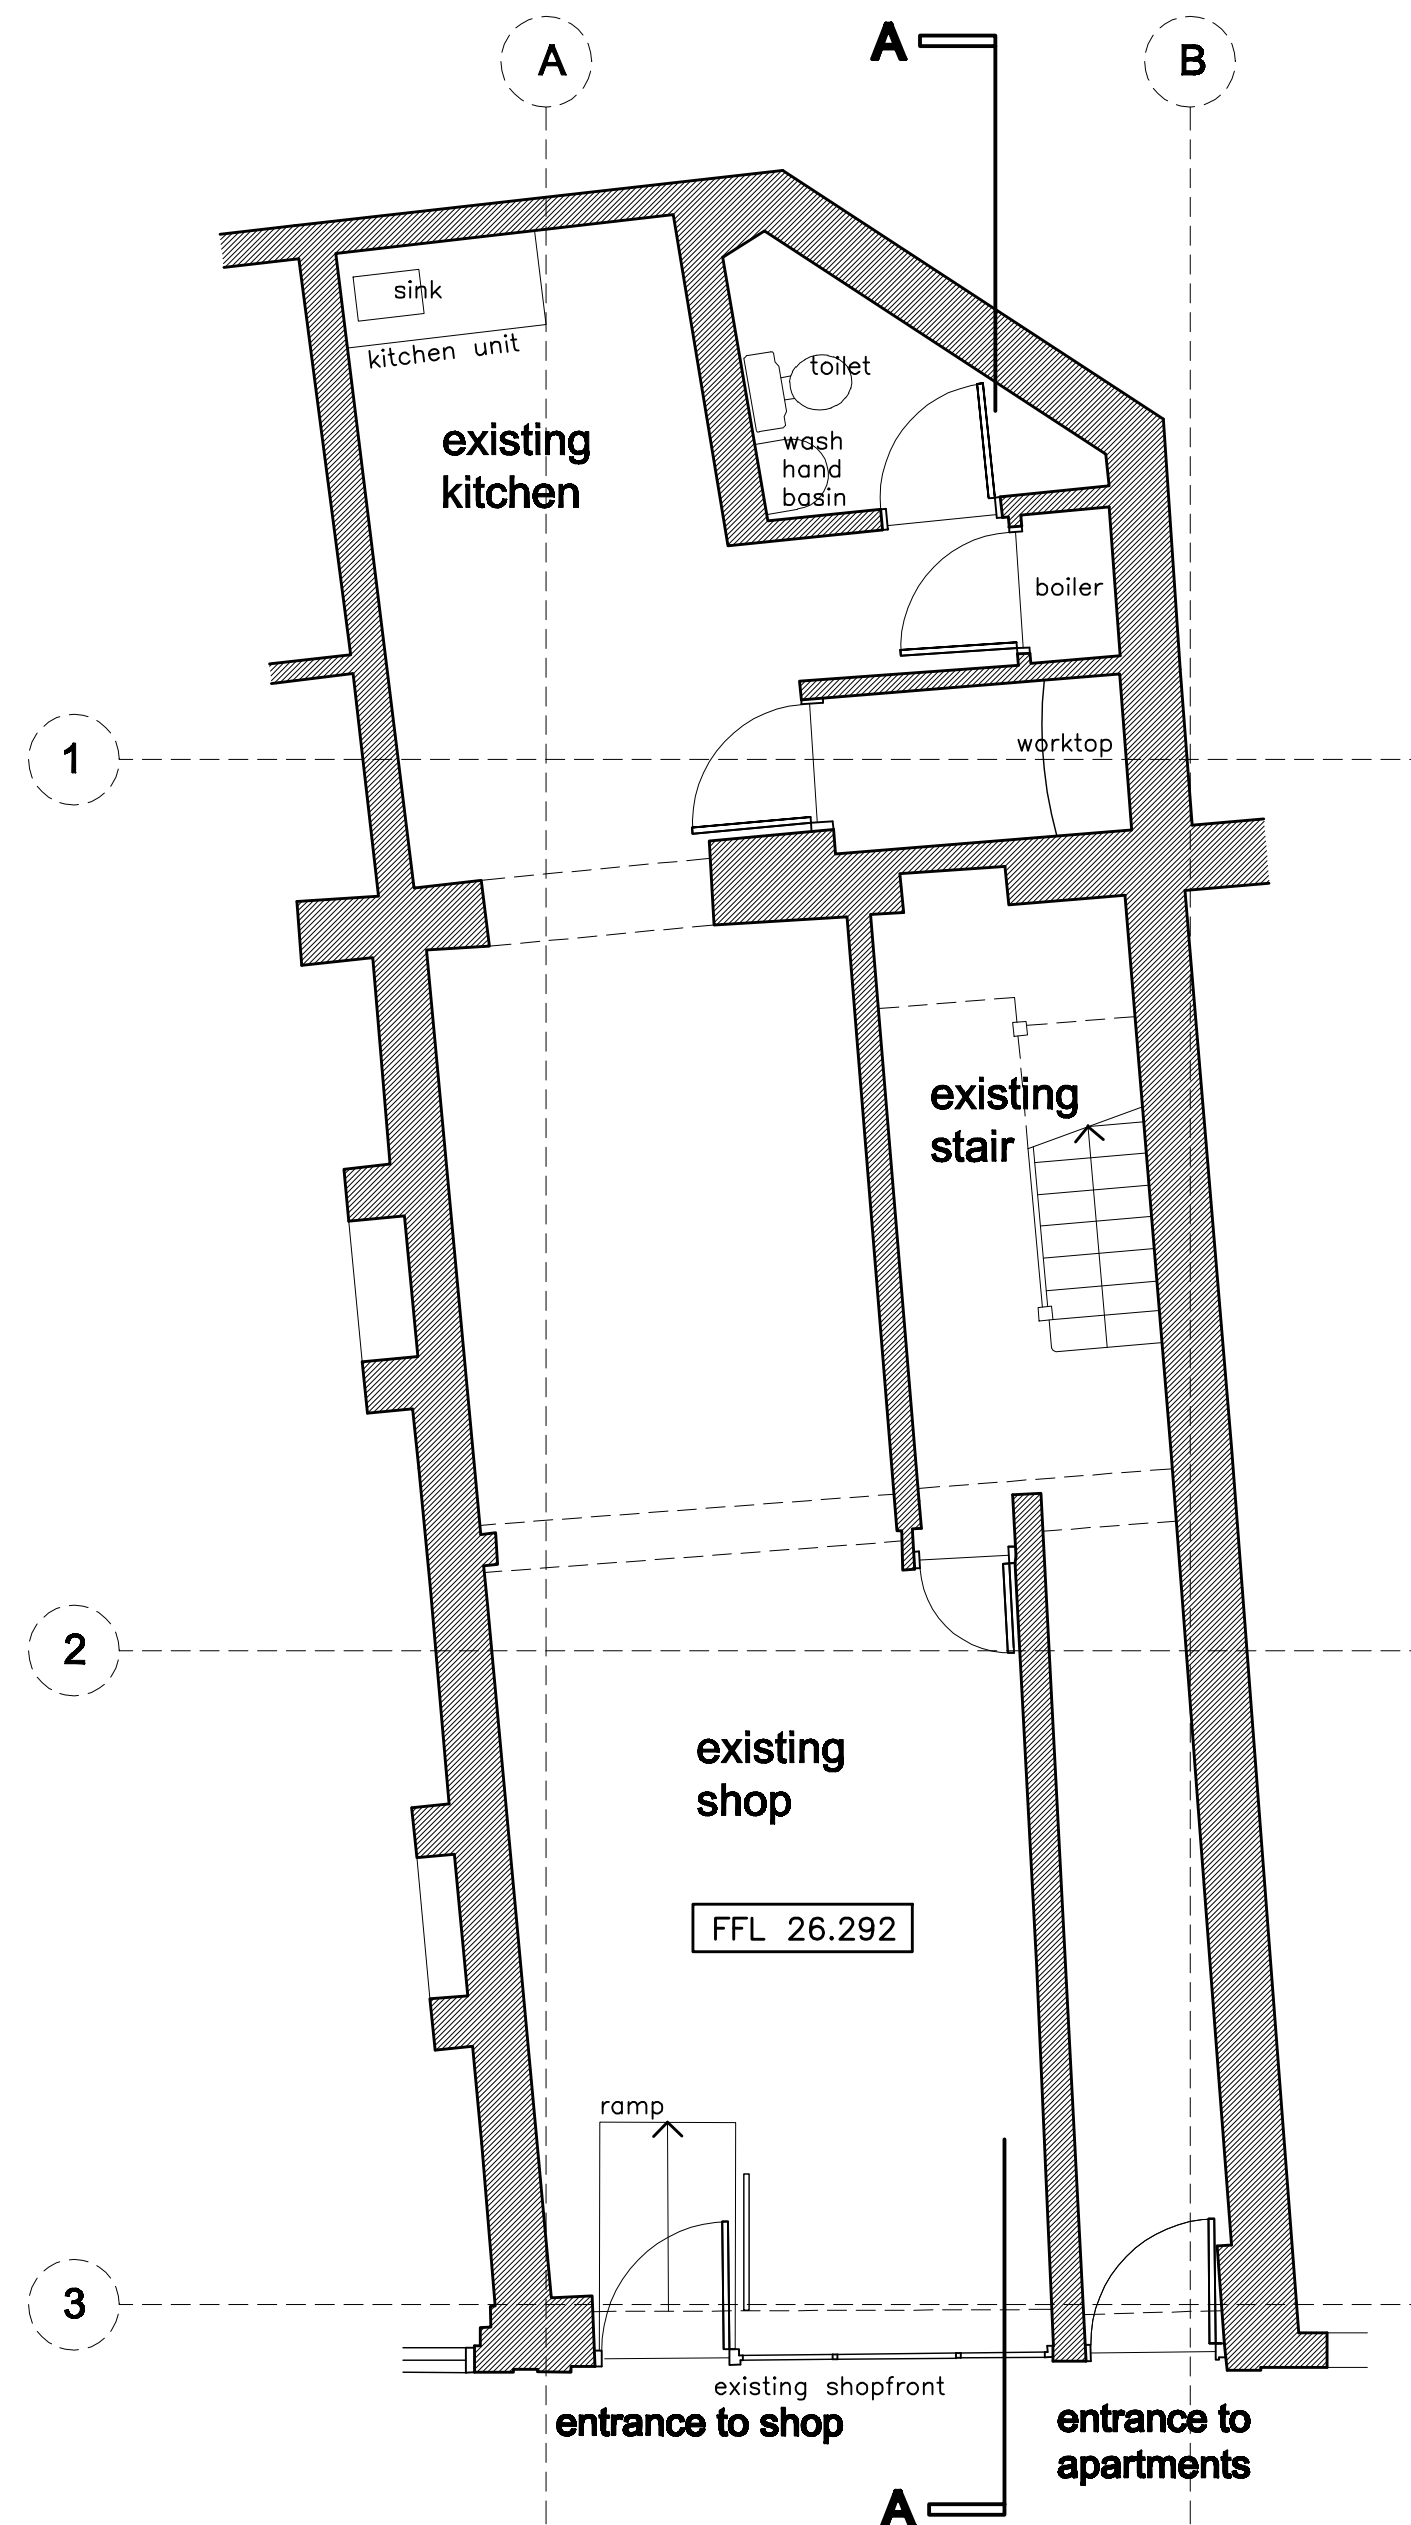

8 KENTISH TOWN ROAD

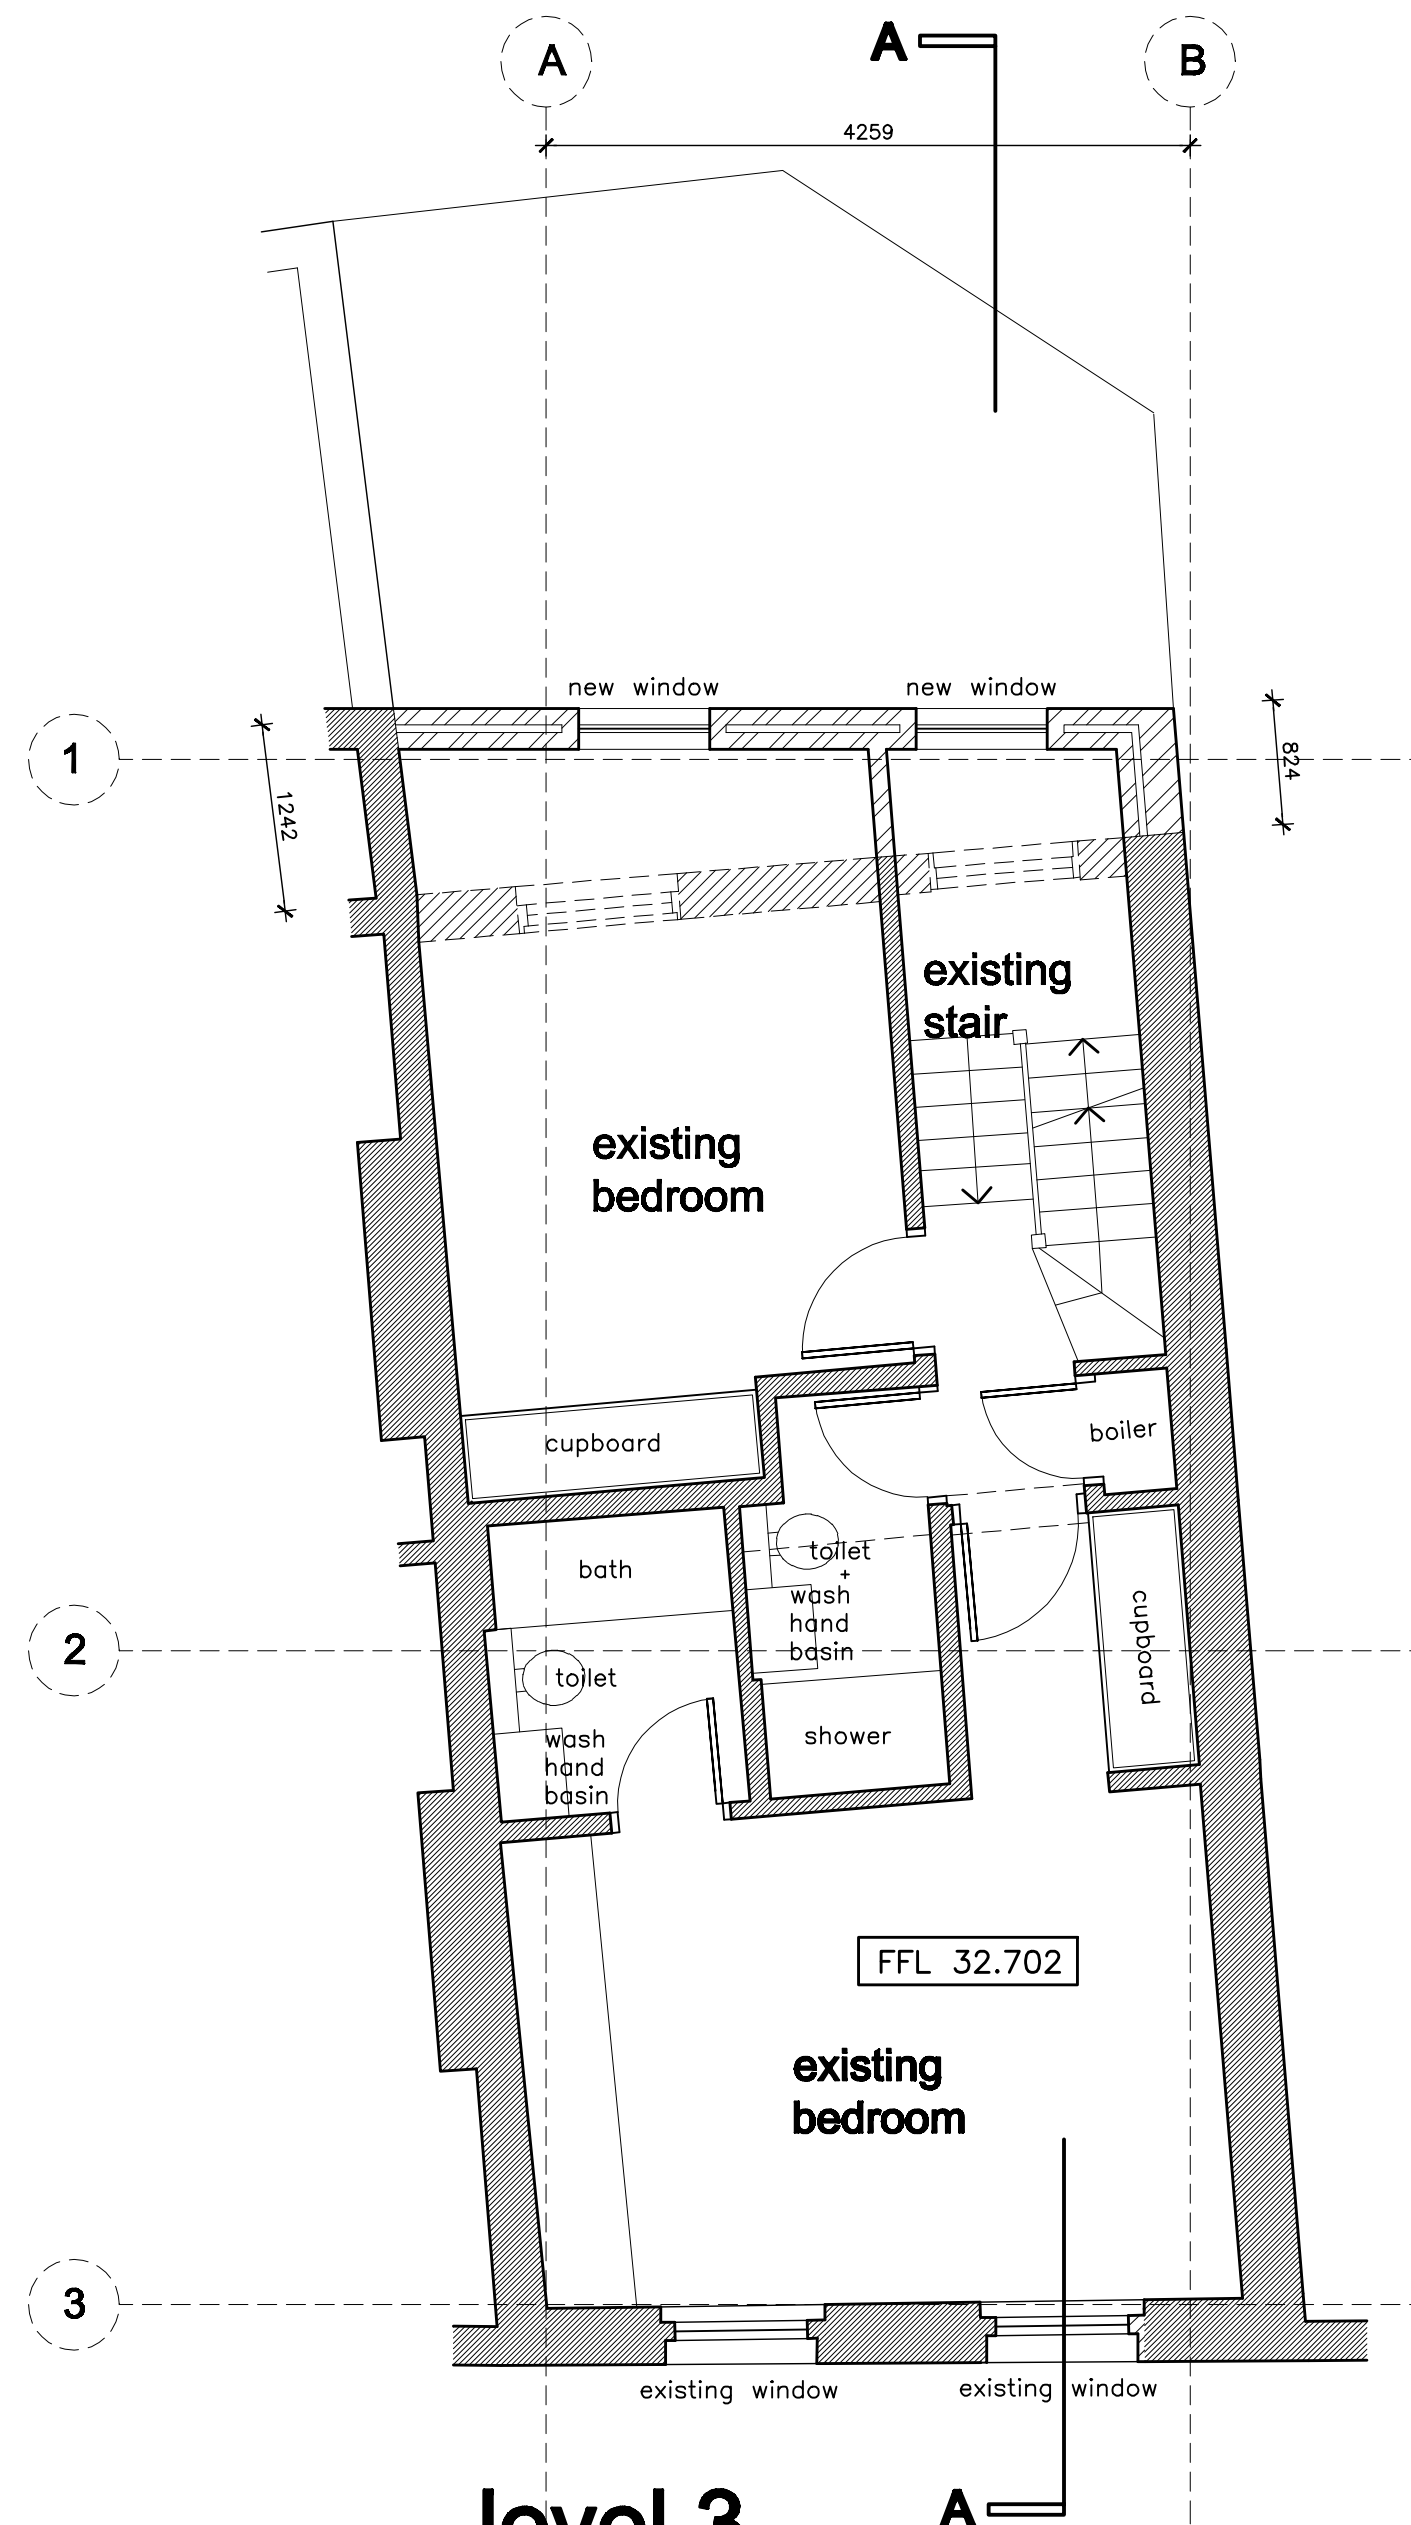

scale 1:50 / A2 paper size

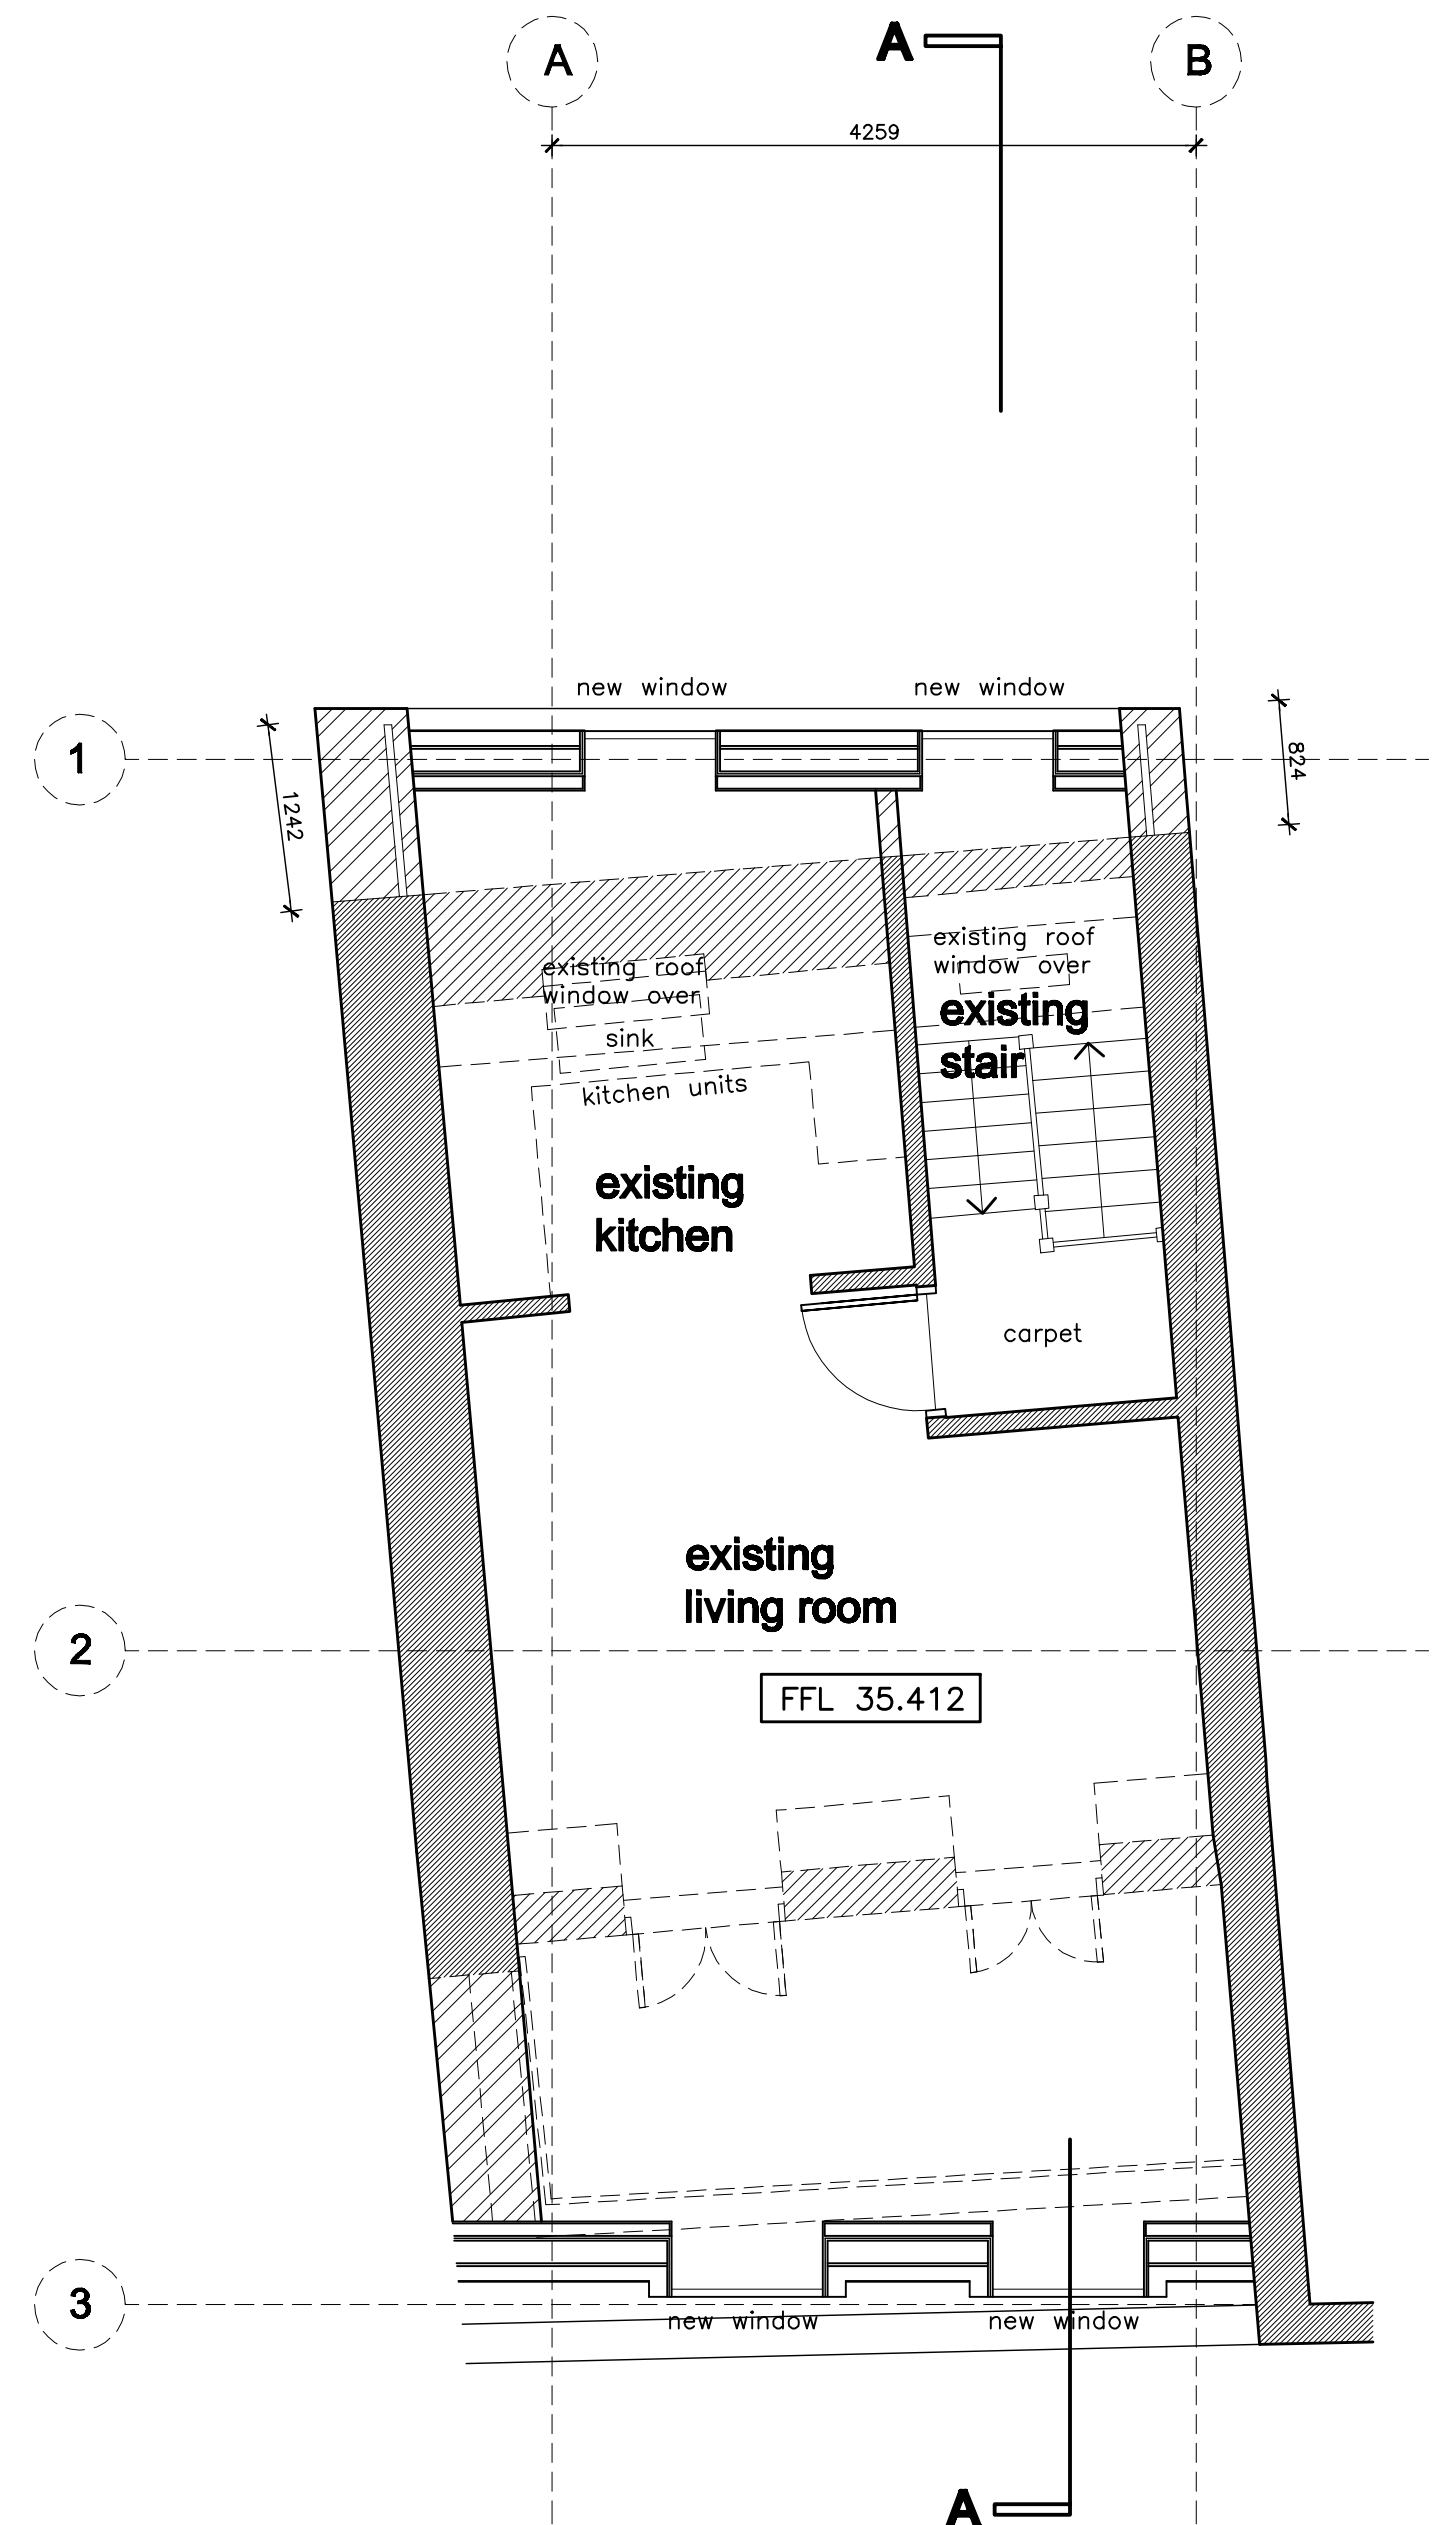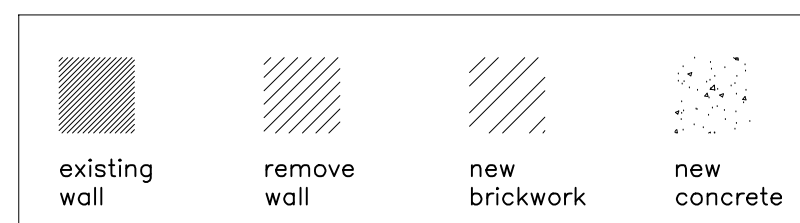

scale 1:50 / A2 paper size

PROPOSED SCHEME - revision 0