


NOTES:  
 DO NOT SCALE FROM THIS DRAWING.  
 WORK FROM THE INDICATED  
 DIMENSIONS ONLY. ALL SITE  
 DIMENSIONS TO BE VERIFIED BY  
 CONTRACTOR AND ANY  
 DISCREPANCIES REPORTED.  
 ALL DIMENSIONS ARE MILLIMETERS  
 UNLESS OTHERWISE STATED.  
 ALL DIMENSIONS BE TO CHECKED ON  
 SITE MANUFACTURER TO PROVIDE  
 SHOP DRAWINGS FOR CLIENT  
 APPROVAL.  
 METERAGE REQUIRED TO BE  
 CONFIRMED BY MANUFACTURER.  
 ALL MATERIALS TO BE SUITABLE FOR  
 CONTRACT USE.


REV	DATE	BY	DETAIL

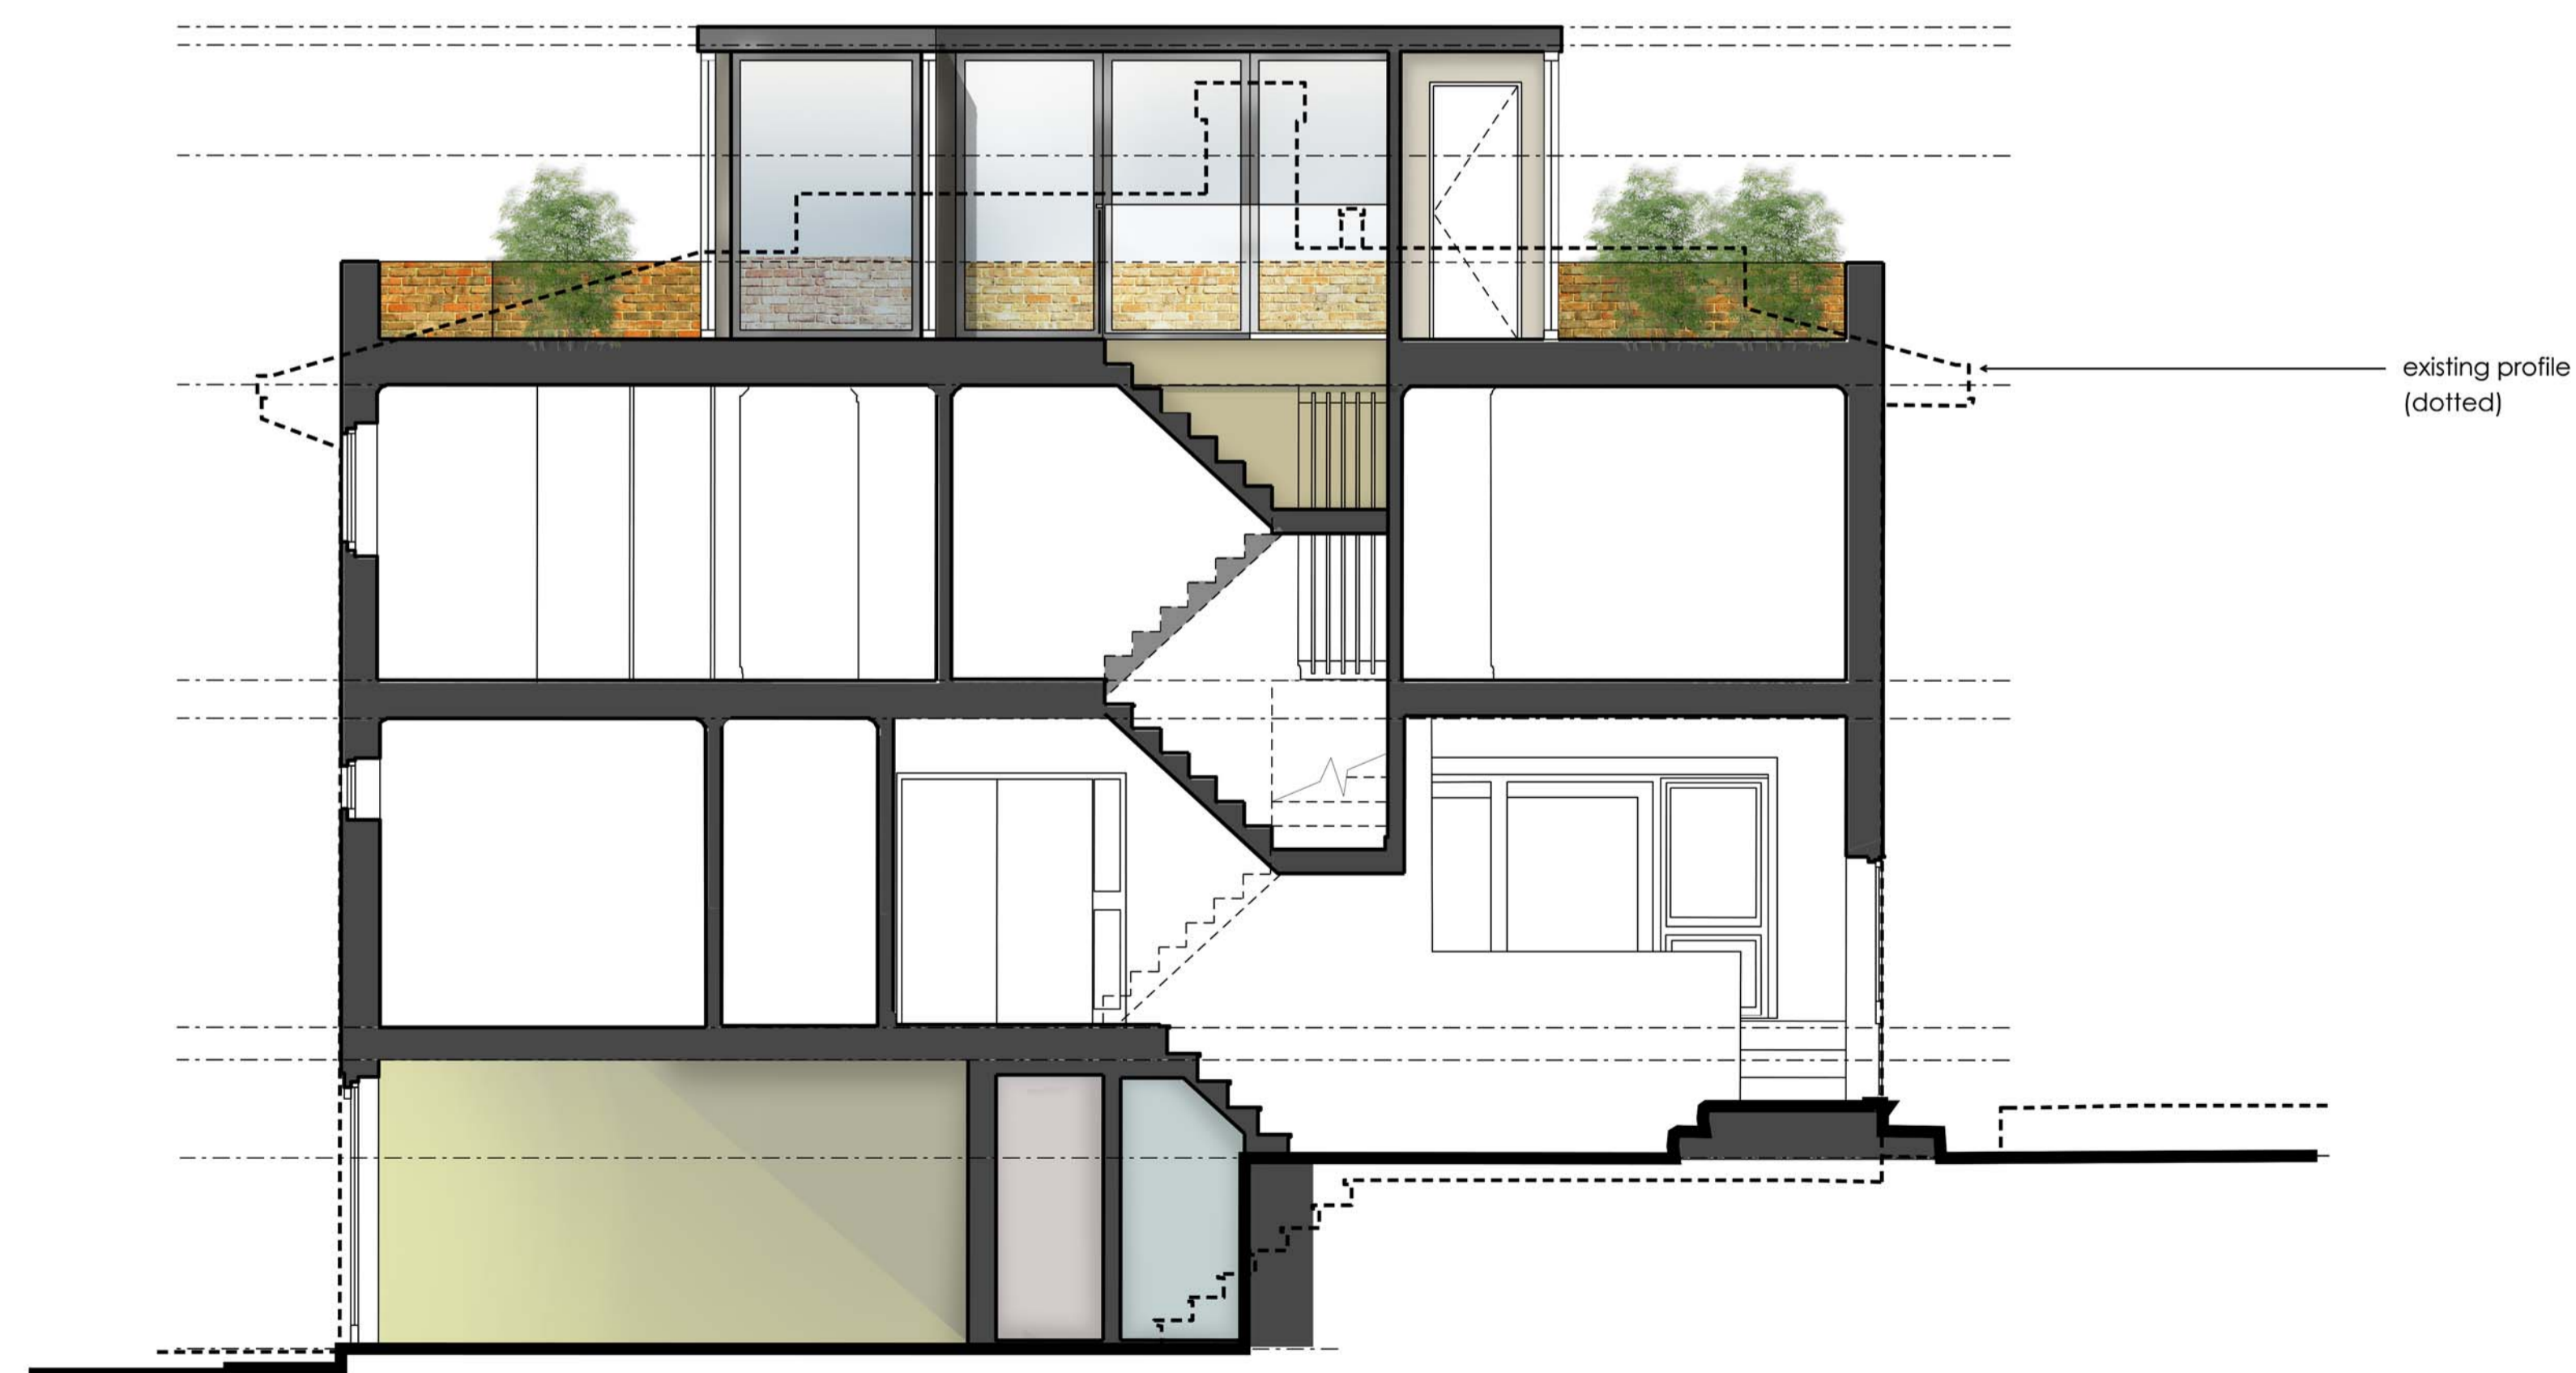

**1. SECTION A-A**



**2. SECTION B-B**

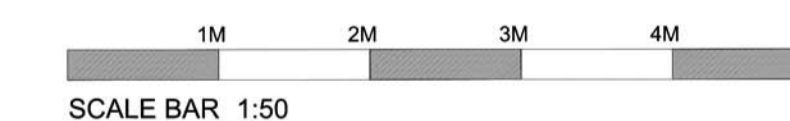

**P L A N N I N G**

**shog studio**

Falcon House,  
 257 Burlington Road,  
 New Malden, England  
 KT3 4NE  
 Tel: +44(0)20 3566 6943  
 www.shogstudio.com  
 Company Number 10249485

PROJECT TITLE  
 3 FITZROY CLOSE, LONDON, CAMDEN, N6 6JT.  
 DRAWING TITLE  
 PROPOSED SECTIONS  
 CLIENT  
 MR M CLACK & MS L FRY  
 PROJECT NO.  
 P17-025  
 DRAWING NO.  
 02-04-001  
 DRAWN BY  
 GH  
 DATE  
 25.03.2018  
 SCALE  
 A1@1:50