


- Notes:
1. Do not scale. Dimensions govern.
 2. All dimensions are in millimetres unless noted otherwise.
 3. All dimensions to be verified on site before proceeding with the work.
 4. The designer shall be notified in writing of any discrepancies.

█ Land owned by Applicant
█ Project site boundary

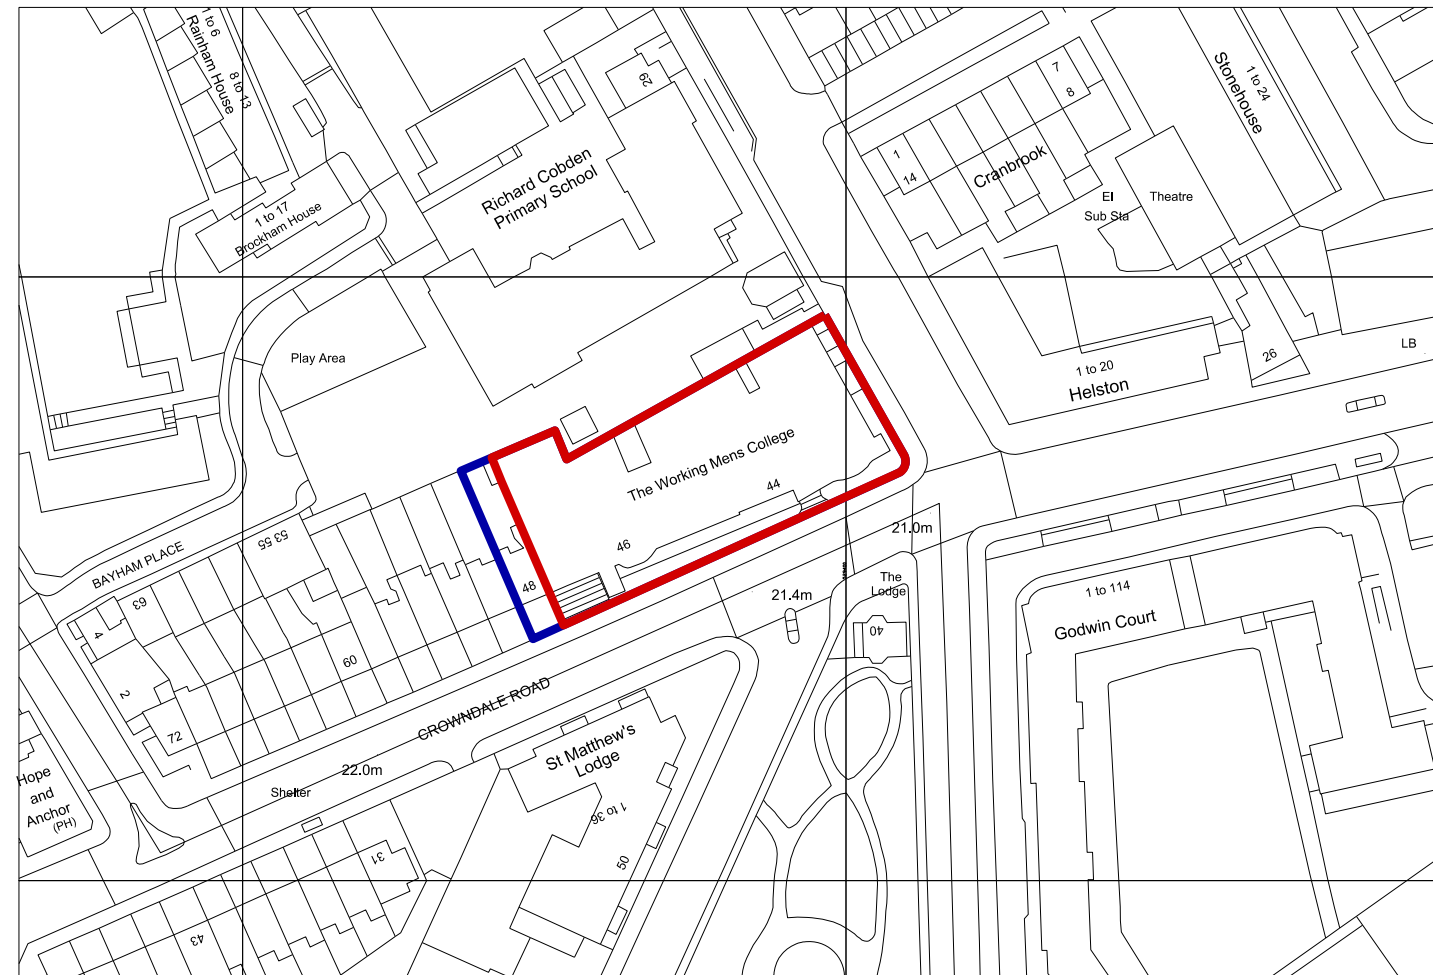

Ordnance Survey, (c) Crown Copyright 2018. All rights reserved. Licence number 100022432

| Rev | Date | Description | Checked |
|-----|------|-------------|---------|
| | | | |

**atomik
architecture**

Atomik Architecture
 26 Shacklewell Lane London E8 2EZ
 T: +44 (0) 207 923 3091
 E: info@atomikarchitecture.com
 W: atomikarchitecture.com

Project
 Working Mens College

Title
 Site Location Plan

| Project No. | Scale | Drawing Size |
|-------------|--------|--------------|
| 0278 | 1:1250 | A3 |

| Drawing No. | Revision |
|---------------|----------|
| 0278 (10) 100 | |

