

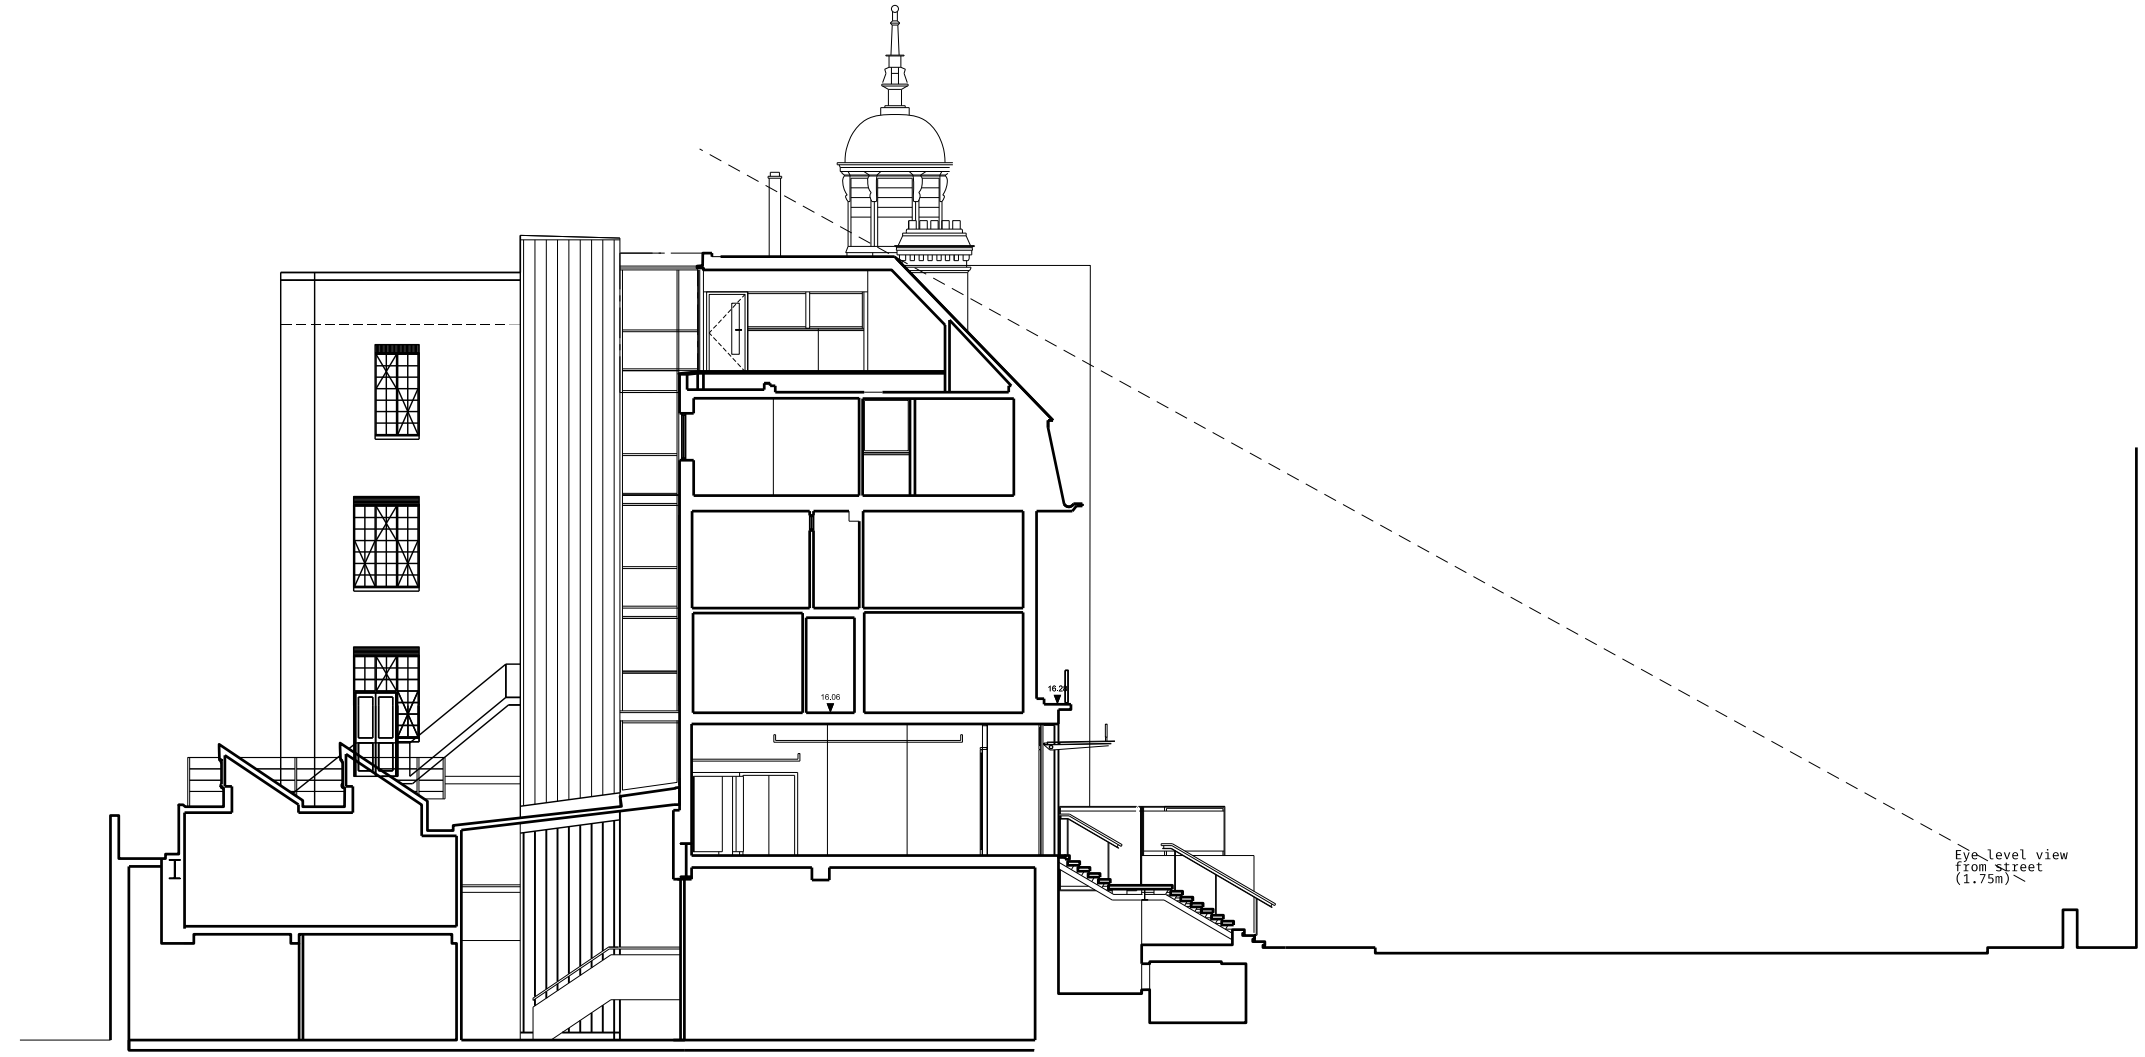


- Notes:
1. Do not scale. Dimensions govern.
  2. All dimensions are in millimetres unless noted otherwise.
  3. All dimensions to be verified on site before proceeding with the work.
  4. The designer shall be notified in writing of any discrepancies.

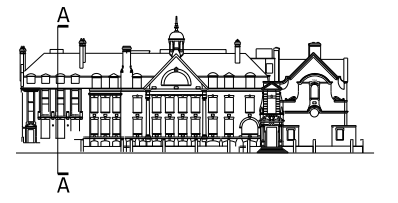

01 Existing Section AA

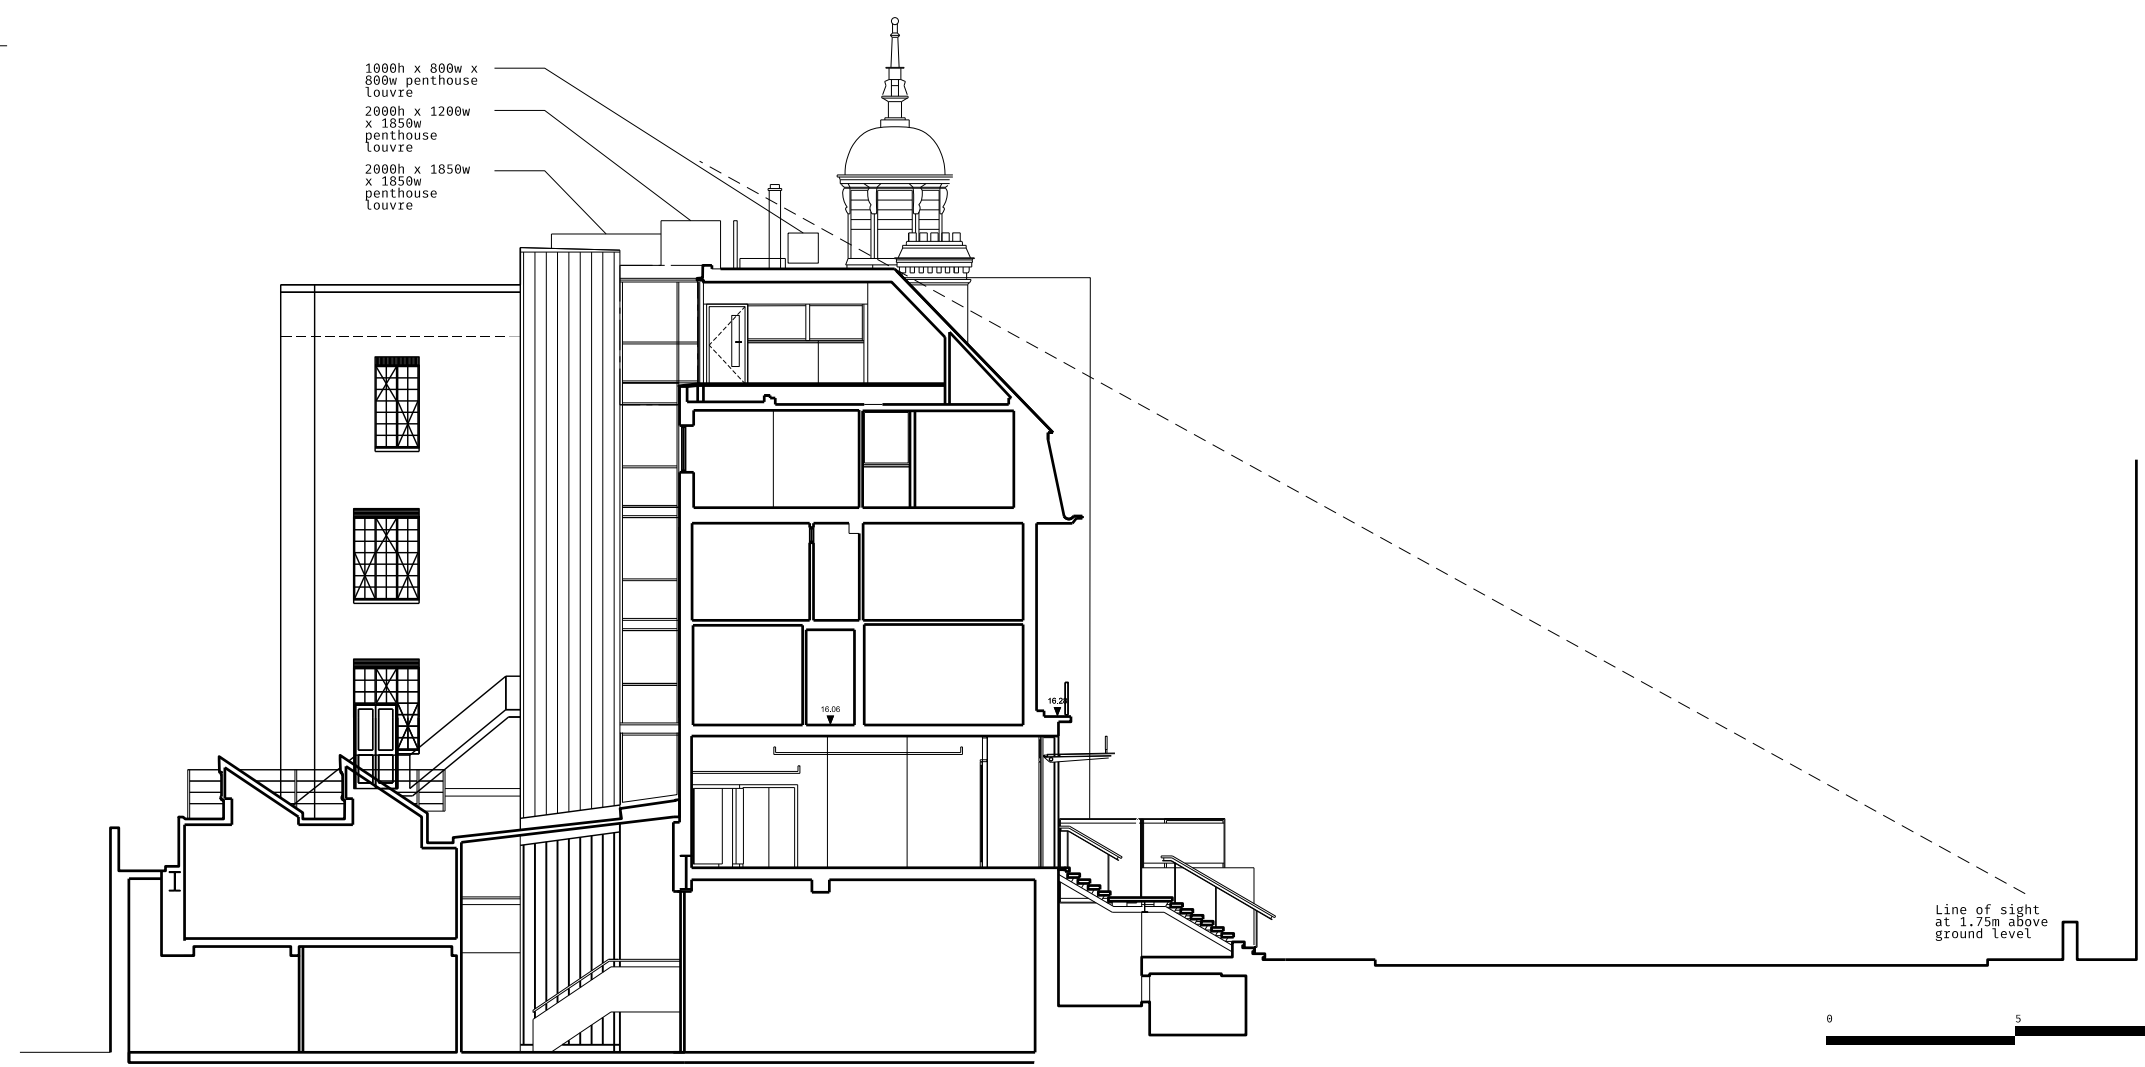

02 Proposed Section AA

| Rev | Date     | Description   | Checked |
|-----|----------|---------------|---------|
| A   | 05.04.18 | Section Added | MO      |

**atomik  
architecture**

Atomik Architecture  
 26 Shacklewell Lane London E8 2EZ  
 T: +44 (0) 207 923 3091  
 E: info@atomikarchitecture.com  
 W: atomikarchitecture.com

Project  
 Working Mens College

Title  
 Proposed Section: AA

| Project No. | Scale | Drawing Size |
|-------------|-------|--------------|
| 0278        | 1:200 | A3           |

| Drawing No.   | Revision |
|---------------|----------|
| 0278 (20) 200 | A        |