
Notes:

1. Do not scale. Dimensions govern.

2. All dimensions are in millimetres unless noted


3. All dimensions to be verified on site
before proceeding with the work.

4. The designer shall be notified in writing
of any discrepancies.

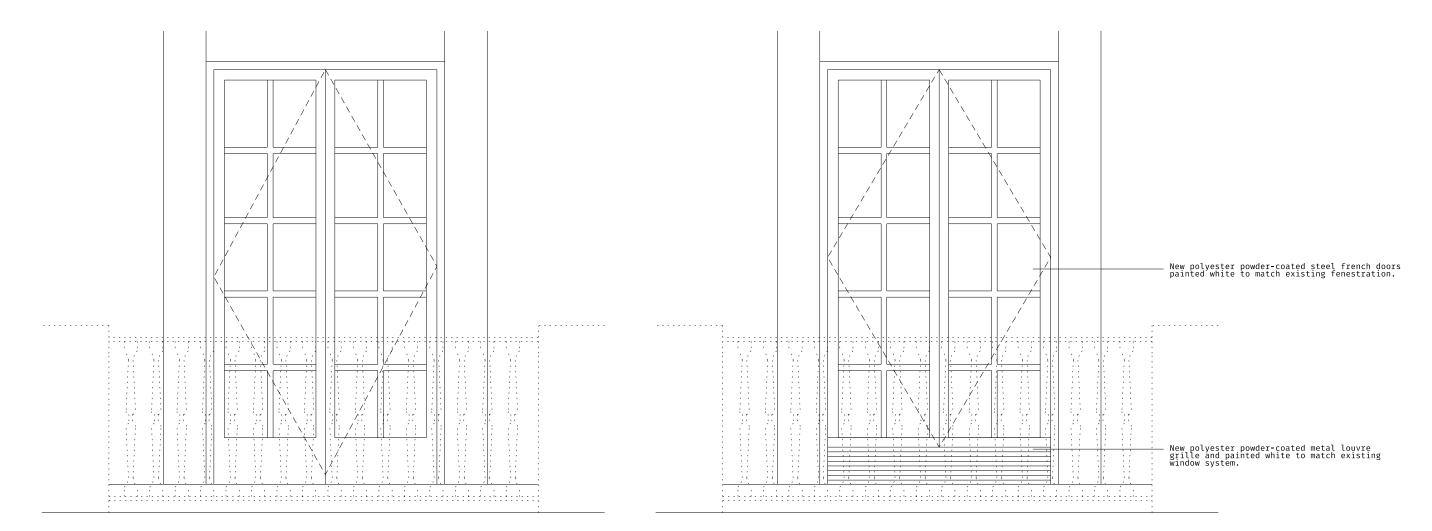

01 Existing French Door

01 Proposed French Door and integrated grille

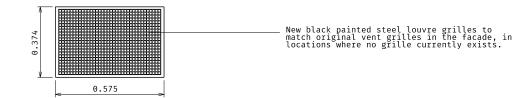

2m

 $03 \frac{\text{New Vent Grilles to match existing}}{}$

Rev Date Description

atomik architecture

Atomik Architecture 26 Shacklewell Lane London E8 2EZ T: +44 (0) 207 923 3091 E: info@atomikarchitecture.com W: atomikarchitecture.com

Project	
Working	Me

Working Men's College

Title

Facade Detail Sheet 2

Project No.	Scale	Drawing Size
0278	1:10	А3
Drawing No.		Revision

278 (21) 502