


- NOTES**
- FOR ASSOCIATED VENTILATION SYSTEM LAYOUTS REFER TO IN2 ENGINEERING M2000 SERIES DRAWINGS.
  - FOR ASSOCIATED VENTILATION SYSTEM LAYOUTS REFER TO IN2 ENGINEERING M2000 SERIES DRAWINGS.
  - ALL DUCTWORK SIZES T.B.C.
  - LOCATION AND COORDINATION OF ALL DUCTWORK T.B.C.
  - ALL DUCTWORK WHERE NOT INDICATED AS FLAT PACK TO BE CIRCULAR RIGID TYPE, WITH FLEXI TYPE FINAL CONNECTIONS. FLEXIBLE CONNECTIONS SHALL BE 300mm LONG OR LESS.
  - ALL DUCT WORK AND FLUE PENETRATIONS THROUGH FIRE WALLS AND CEILINGS TO BE COMPLETE WITH INTUMESCENT FIRE COLLARS/DAMPERS.
  - POSITIONS OF KITCHEN APPLIANCES T.B.C.
  - POSITIONS AND LOCATION OF ALL EXHAUST LOUVRES & ROOF COWLS T.B.C.

**VENTILATION SERVICES SCHEDULE OF SYMBOLS**

ITEM KEY:	DESCRIPTION	REF:
XX/Is	EXTRACT DISC VALVE	EG.XX.XX
XXX/Is	FUSIBLE LINK FIRE DAMPER	FD.XX.XX
ZZZ/Is	VOLUME CONTROL DAMPER	VCD.XX.XX
[Red Line]	EXTRACT DUCTWORK	
[Cyan Line]	SUPPLY DUCTWORK	
[Magenta Line]	EXHAUST DUCTWORK	
[Green Line]	FRESH AIR INTAKE DUCTWORK	
[Orange Line]	KITCHEN EXTRACT DUCTWORK	
[Circle with X]	ITEM (FIRE DAMPER)	FD.XX.XX
[Circle with Number]	UNIT REFERENCE	
[Circle with Number]	SEQUENTIAL ITEM No.	
[Wavy Line]	ATTENUATOR	ATT.X.XX
[Circle with Arrow]	DUCTWORK RISE / FALL	TO / FROM ABOVE
[Circle with Arrow]	DUCTWORK RISE / FALL	TO / FROM BELOW

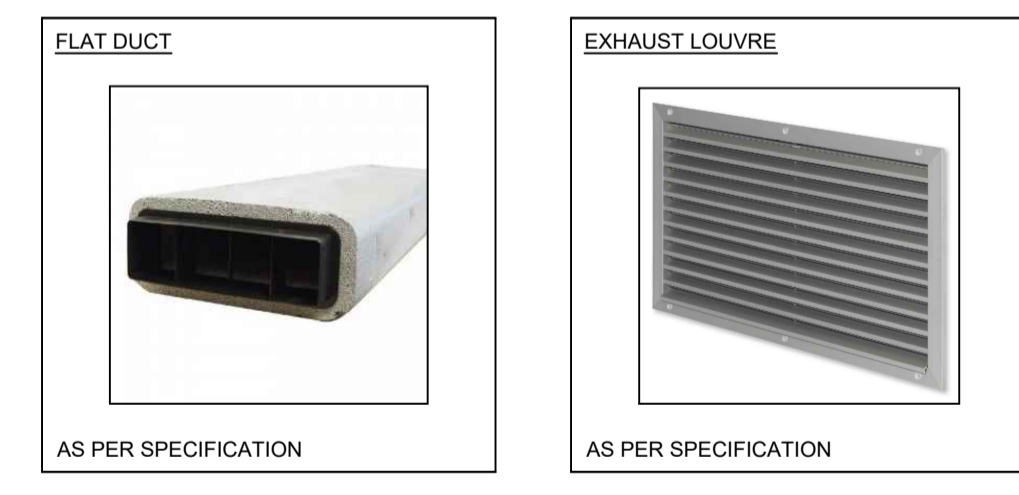

- S1 ISSUED FOR COORDINATION
- S2 ISSUED FOR INFORMATION
- S3 ISSUED FOR INTERNAL REVIEW AND COMMENT
- S4 ISSUED FOR CONSTRUCTION APPROVAL

NOTE: ARCHITECTURAL DRAWING USED FOR COMPILATION OF IN2 DRAWING.  
 ARCHITECTURAL DRAWING REVISION: P1  
 DATE RECEIVED: 12.01.2018

STATUS	DATE	DESCRIPTION	DRN	ENG	APP	REV
S3	21.03.2018	PRELIMINARY ISSUE	JDT	EB	BF	P2
S3	06.03.2018	PRELIMINARY ISSUE	JDT	EB	BF	P1

**IN2**  
 ENGINEERING DESIGN PARTNERSHIP  
 DUBLIN . ATHLONE . BELFAST . LONDON

PROJECT  
**BELSIZE PARK FIRESTATION**

CLIENT  
**PLATINUM LAND**

DRAWING TITLE MECHANICAL SERVICES INSTALLATION ROOF LEVEL VENTILATION SERVICES LAYOUT	STATUS S3
SCALE 1:100 @ A1 1:200 @ A3	REVISION P2
SIZE A1	PROJECT REF: L18051
DRAWING No. L18051-IN2-00-RF-DR-M-2001	

THIS DRAWING IS THE PROPERTY OF IN2 ENGINEERING DESIGN PARTNERSHIP & SHALL NOT BE USED, REPRODUCED OR DISCLOSED TO ANYONE WITHOUT PRIOR WRITTEN PERMISSION OF IN2 ENGINEERING DESIGN PARTNERSHIP & SHALL BE RETURNED UPON REQUEST.