


sanitaryware removed floor made good to match adjacent
 ceiling and fittings to be retained and made good in area of removal to match adjacent plasterboard ceiling
 floor to be retained and made good to match existing adjacent
 door to be removed


existing section CC

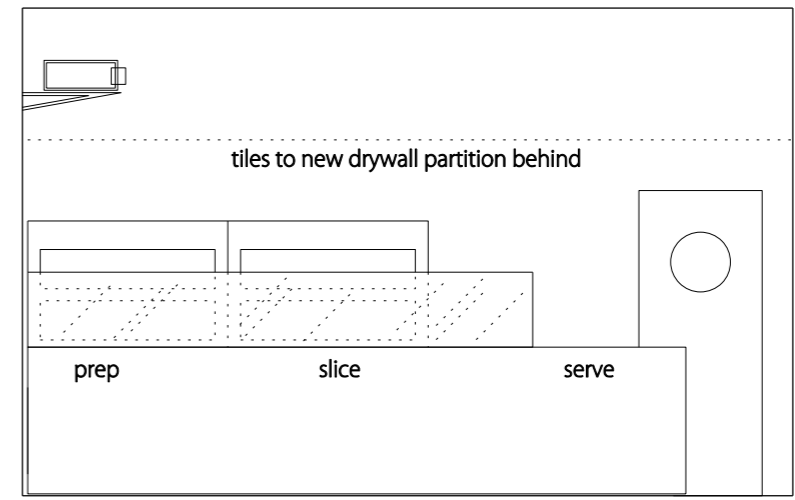


ventillation duct fixed to wall
 pizza ovens behind

stainless steel counter with glass upstand


proposed section CC

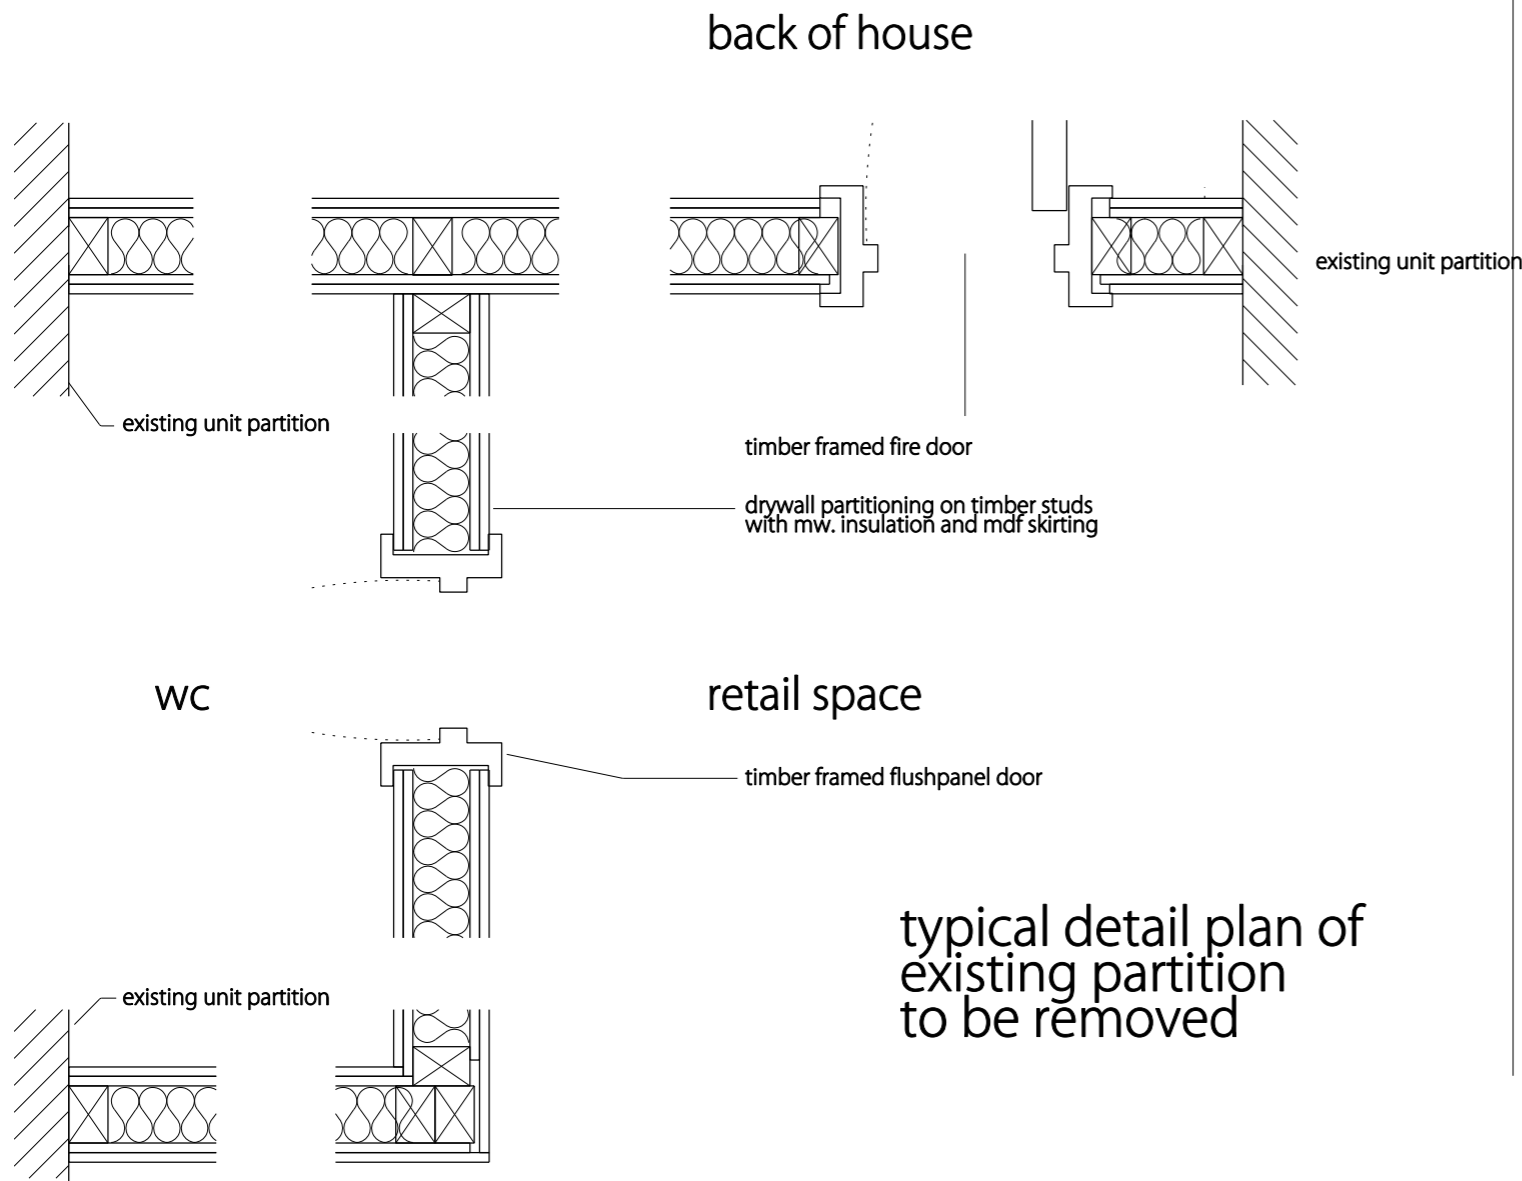


typical detail plan of existing partition to be removed

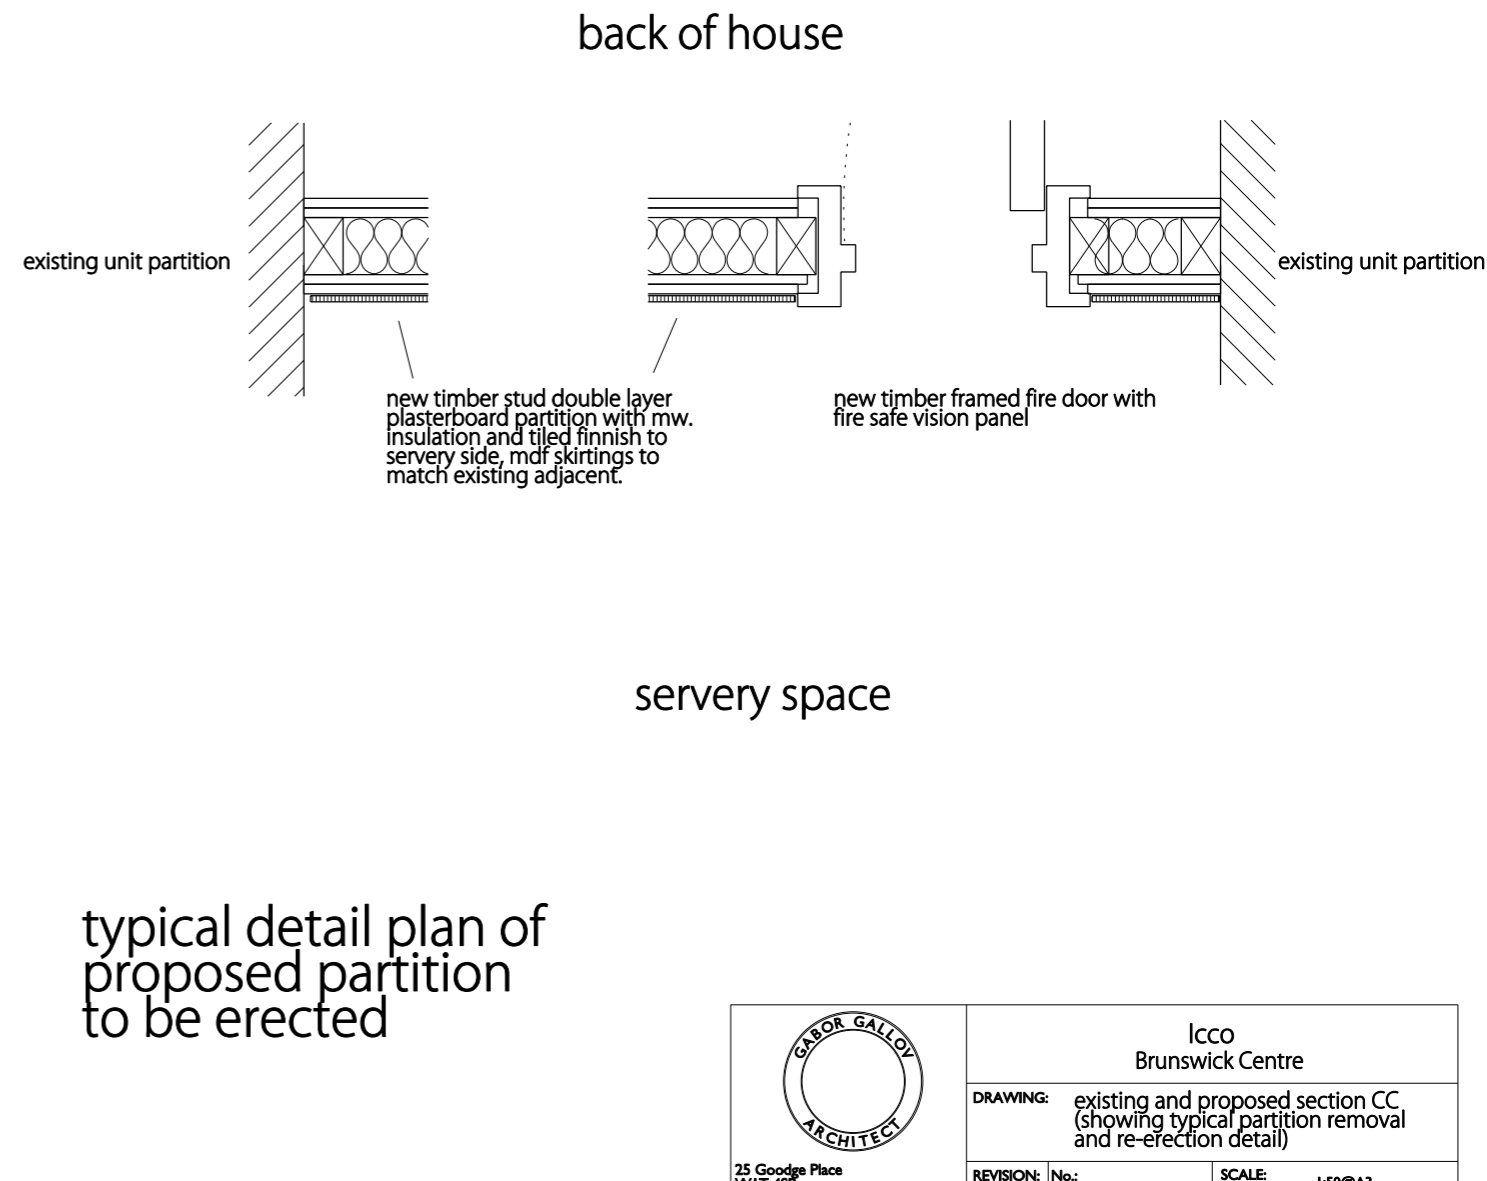

typical detail plan of proposed partition to be erected

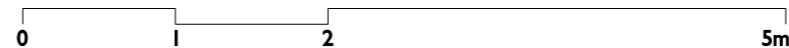

 25 Gooch Place W1T 4SP London gabor@gaborgallovarchitect.com www.gaborgallovarchitect.com	Icco Brunswick Centre	
	DRAWING: existing and proposed section CC (showing typical partition removal and re-erection detail)	
	REVISION: No. S-03	SCALE: 1:50@A3 DATE: March 2018