
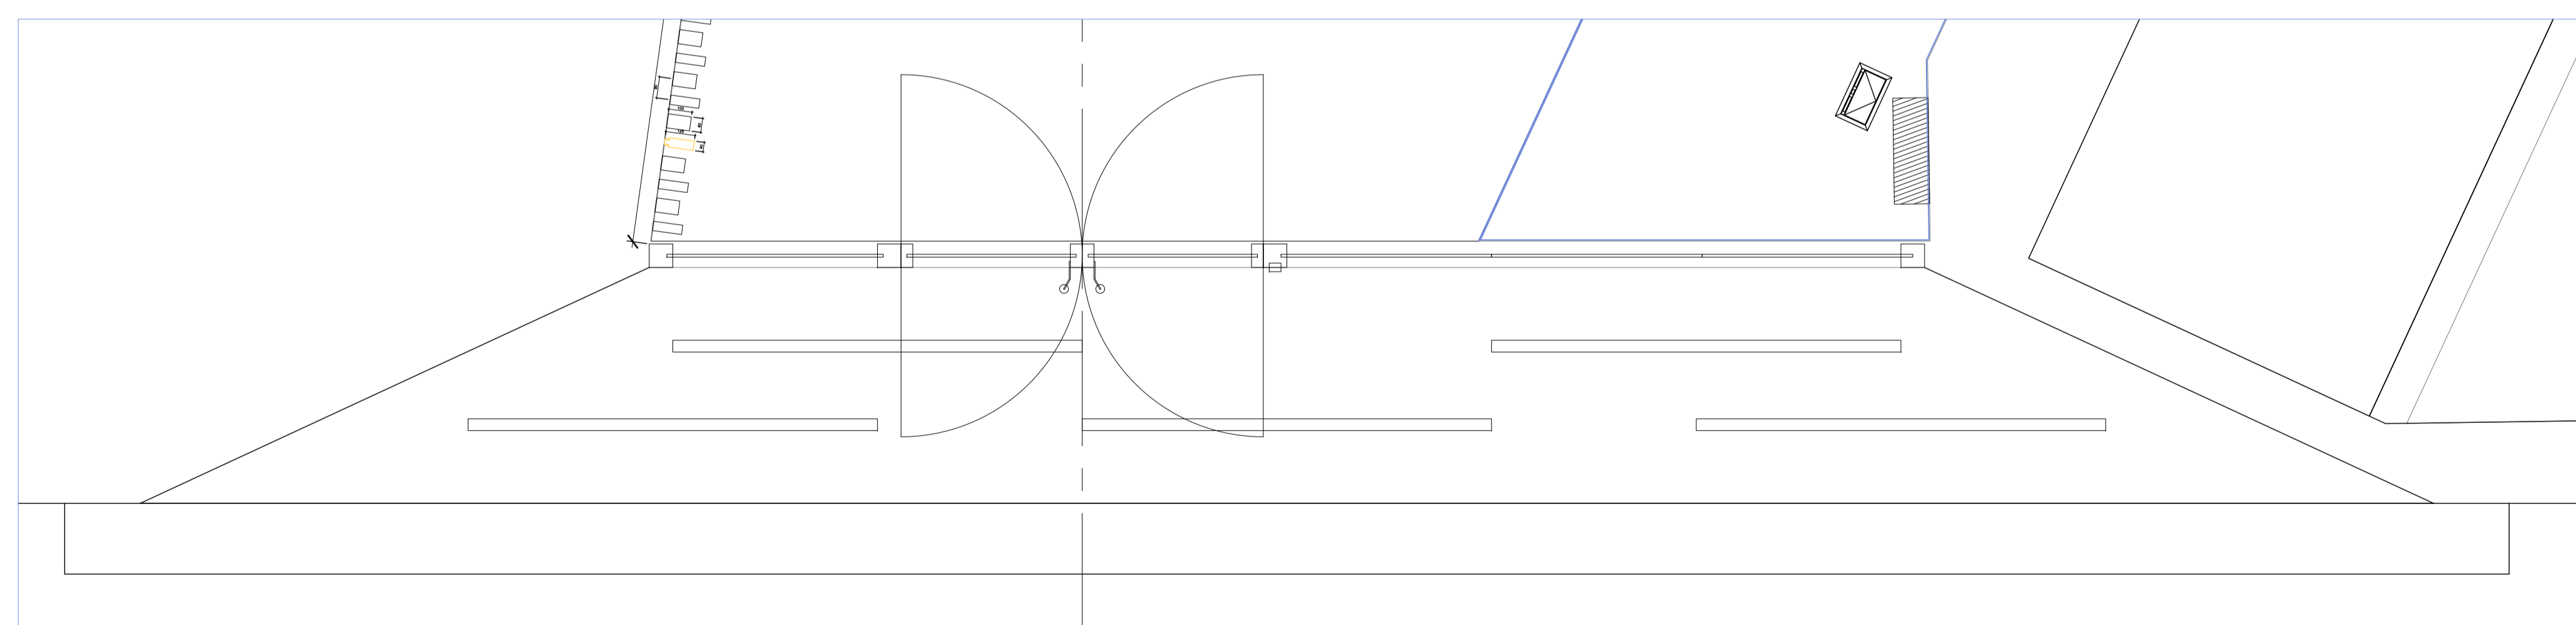
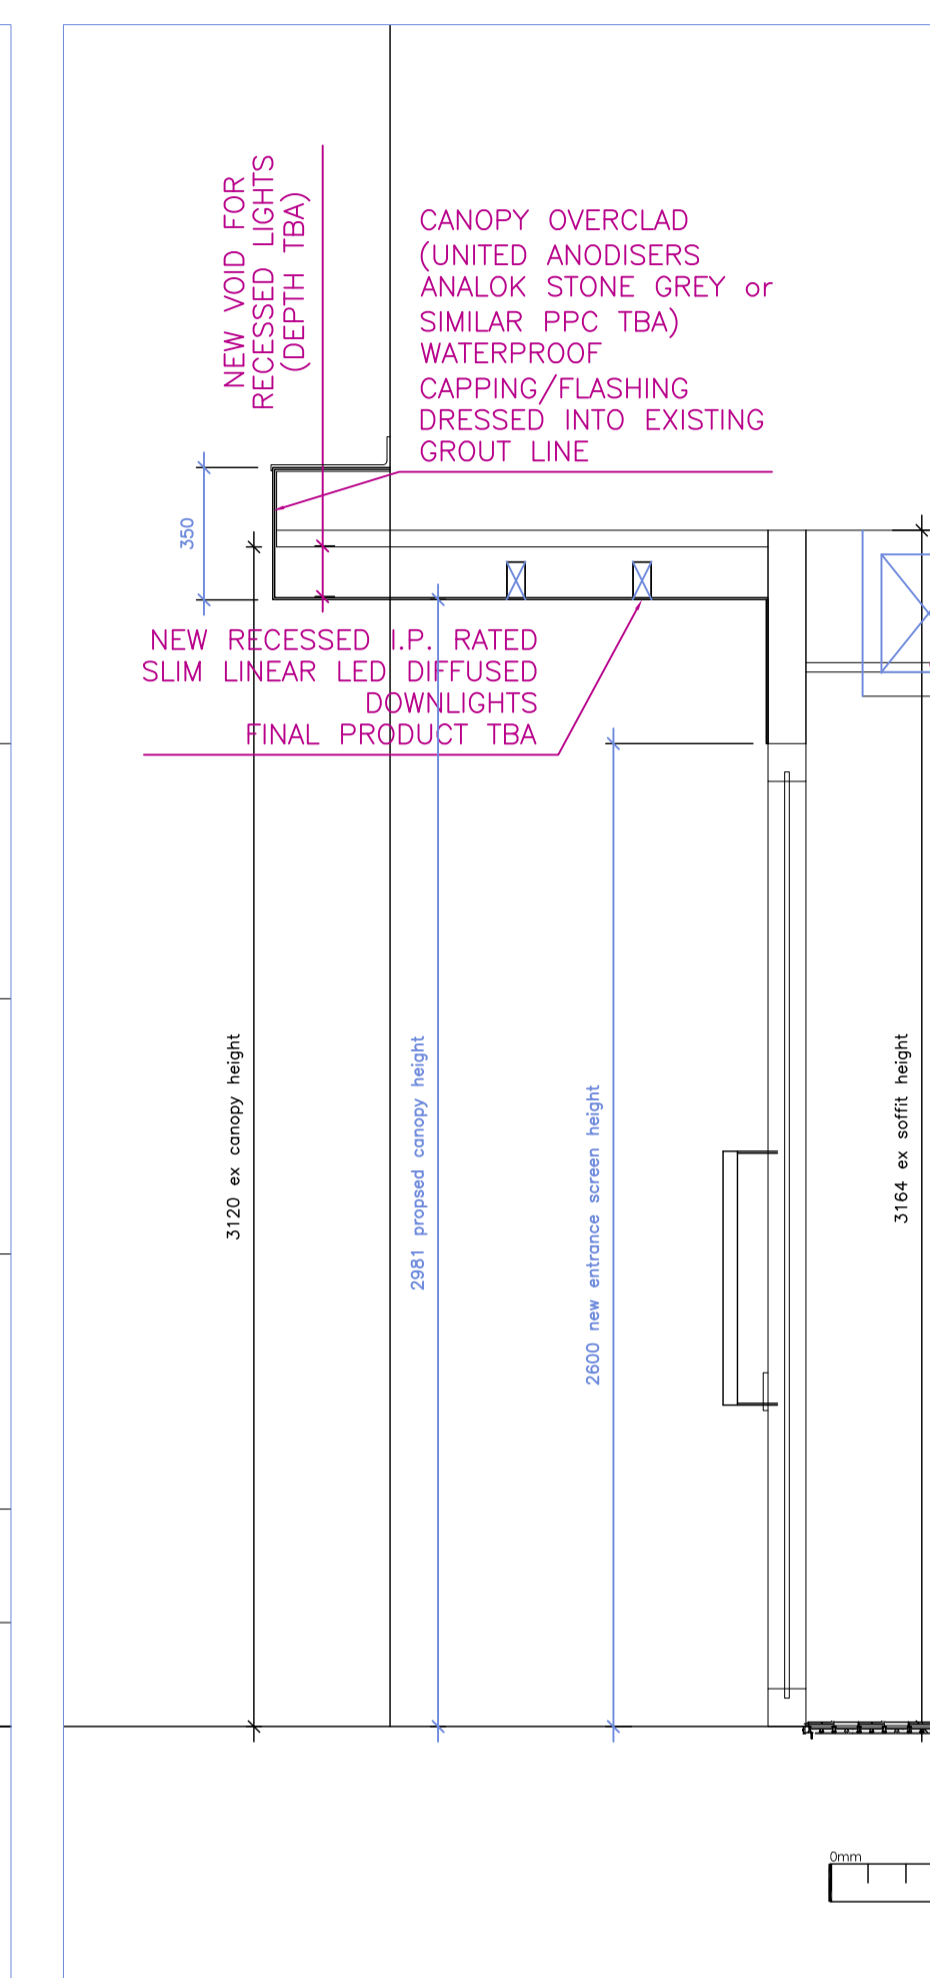


Notes:

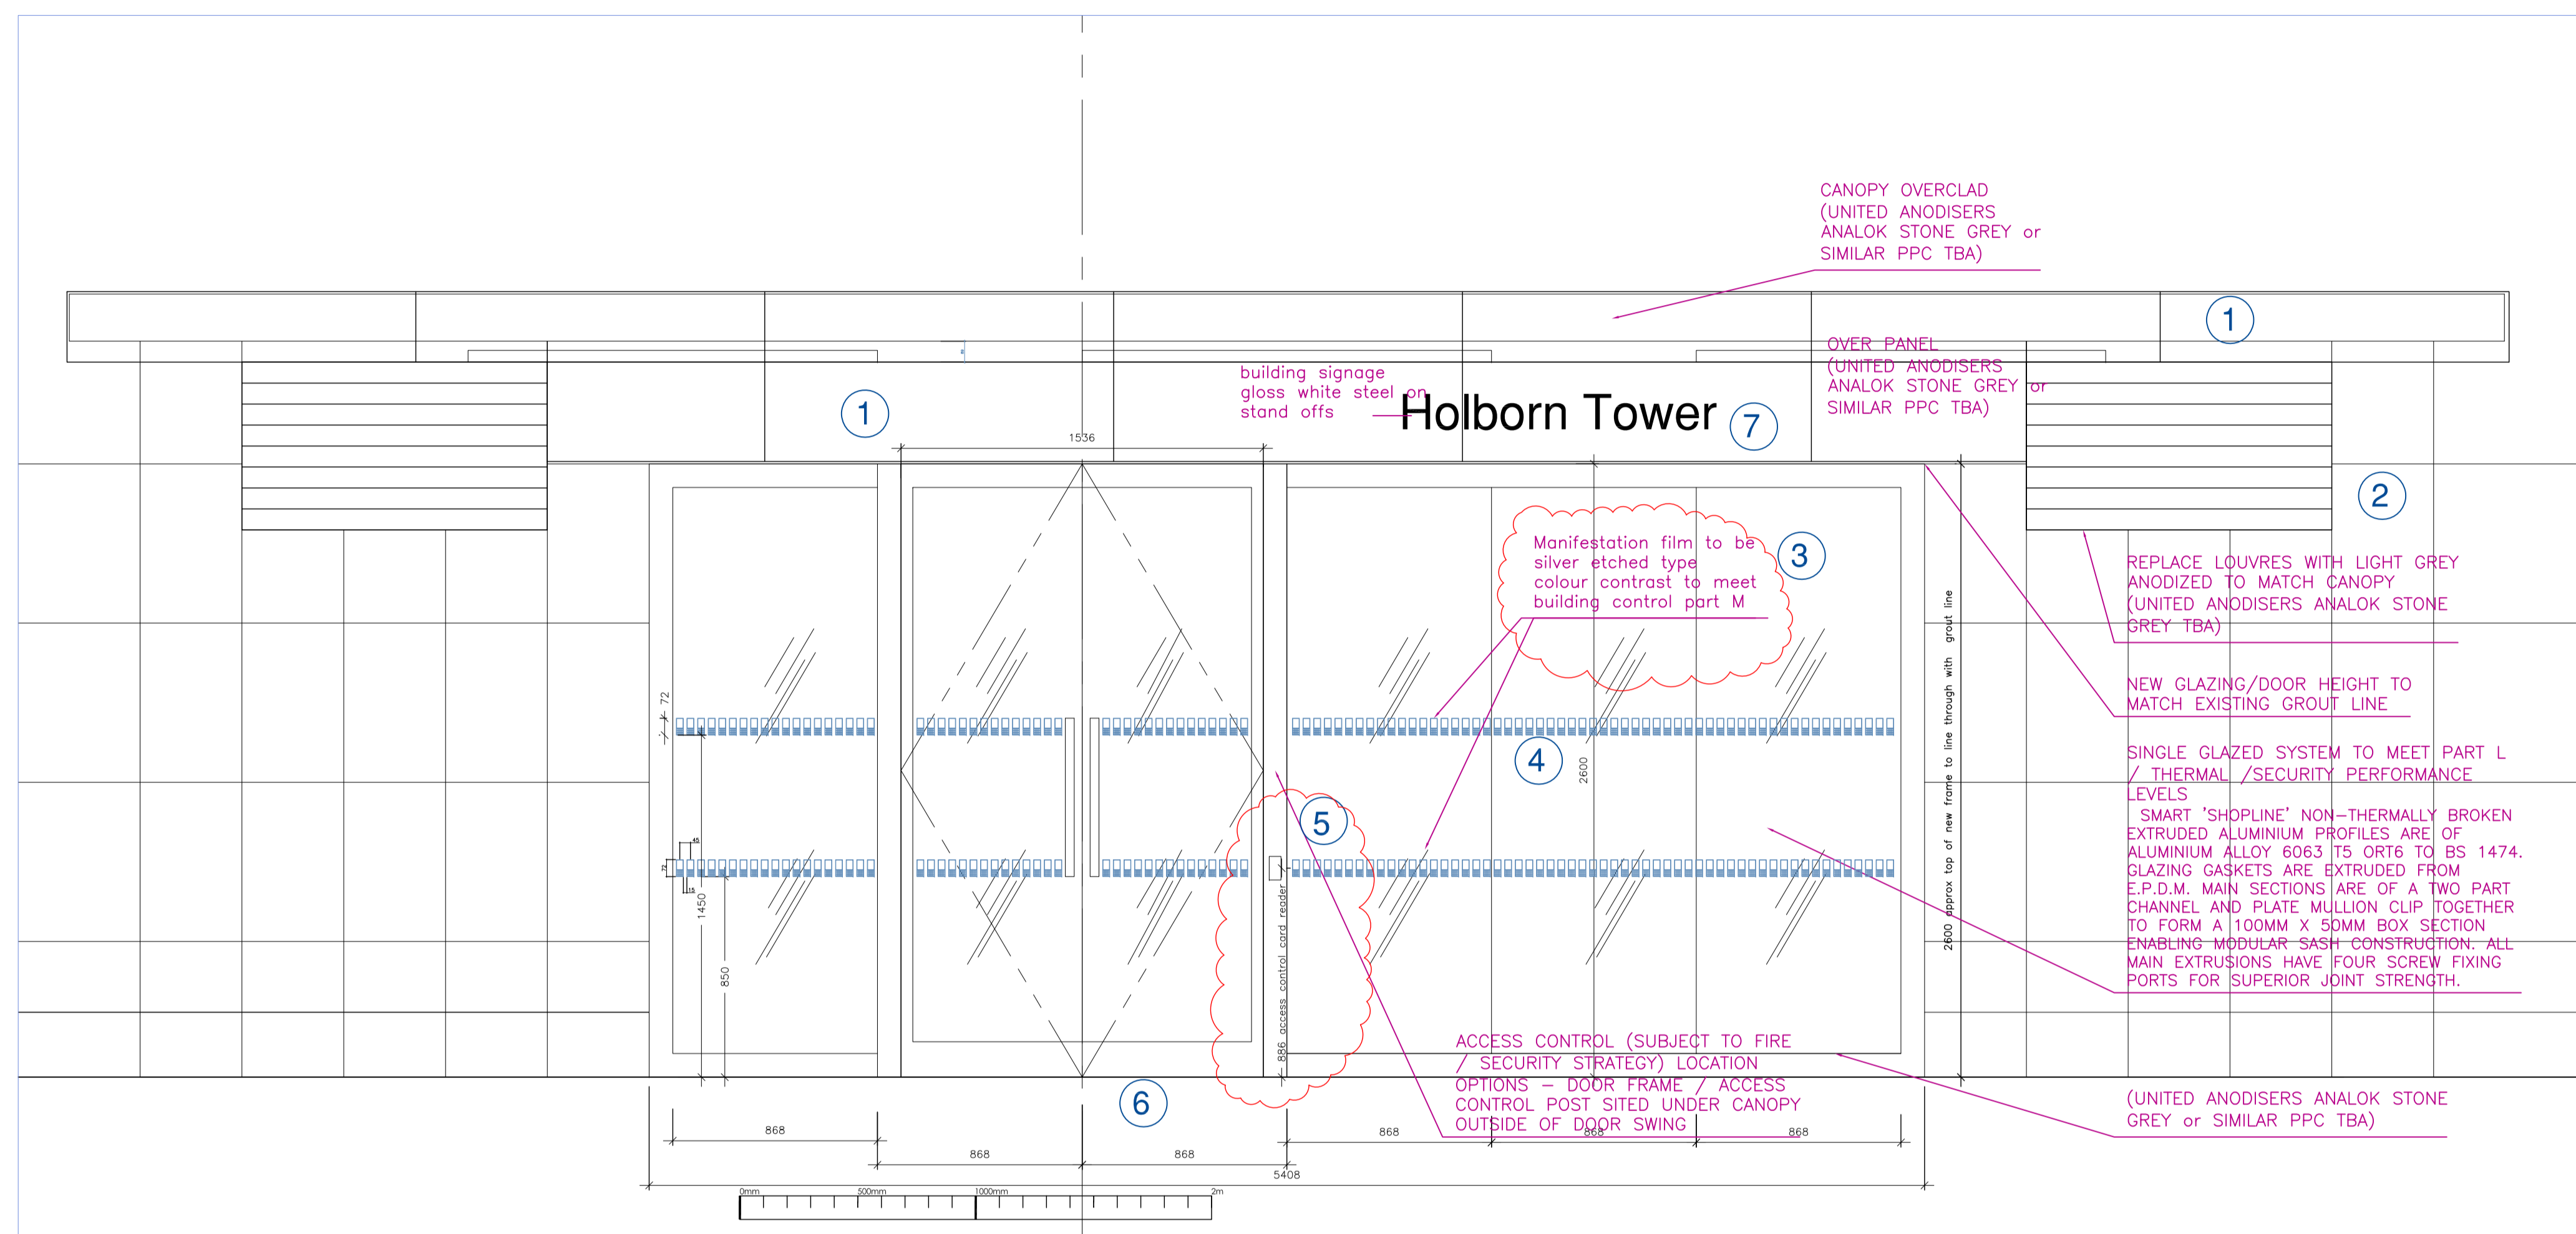

# ENTRANCE ELEVATION

REV	DESCRIPTION	BY	DATE
A	Following planning comments	SK	100418
STATUS:			

**21construction**

Floor 2, 80 Clerkenwell Road, London, EC1M 5RJ

Telephone: 02033070021  
 Email: technical\_expert@21construction.co.uk  
 Website: www.21construction.co.uk

CLIENT: **Jawaby Property Investment Ltd**  
 Cutlers Farm House  
 Marow Road, Lande End  
 Buckinghamshire

SITE: **Holborn Tower**  
 137 High Holborn, London

TITLE: **Rear reception**

SCALE AT A1:	DATE:	DRAWN:	CHECKED:
1:20	13/03/18	shk	
PROJECT NO:	DRAWING NO:	REVISION:	
P287	PR_EL1	A	