

JOB TITLE

Mr Chin Yu Lo
11 Great James street
London WC1N 3DP

DRAWING TITLE

Window Schedule
Front and Rear
Elevation Windows


SCALE

1:1/5 @A3

DATE

07.17

Draw 11.04

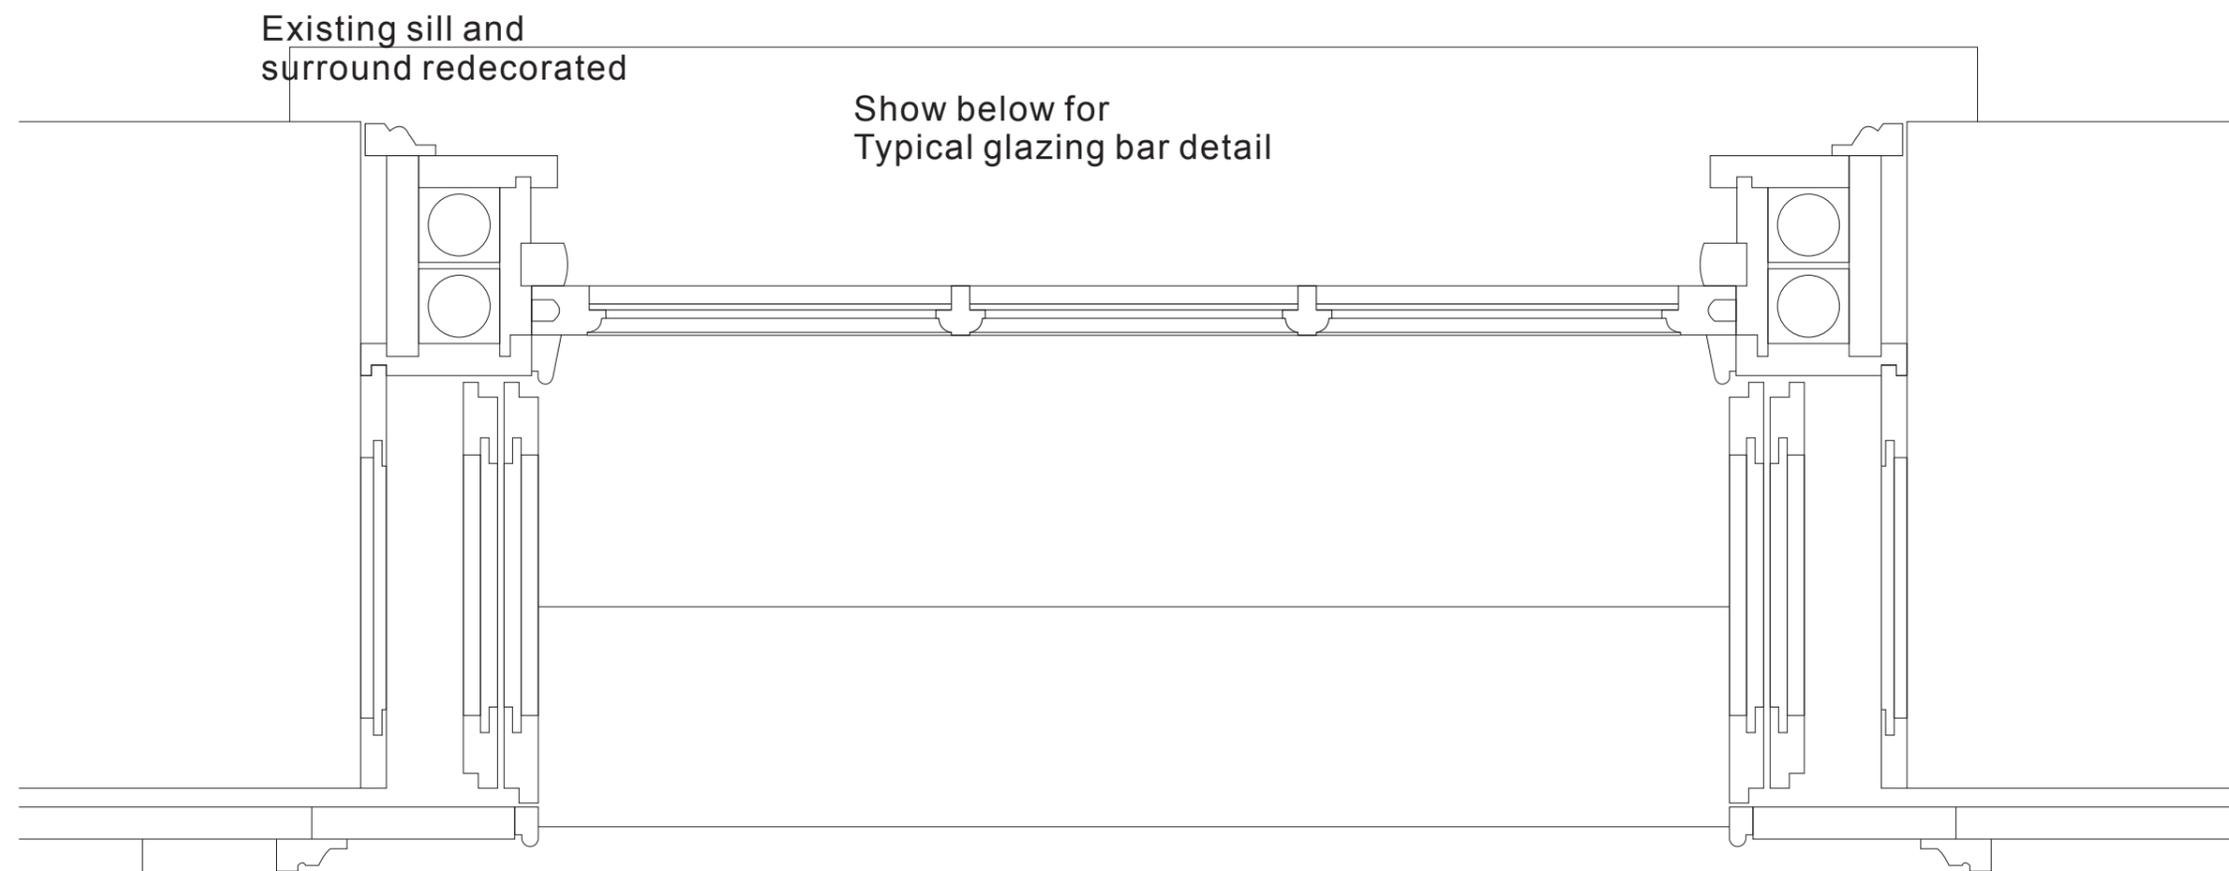

Existing sill and
surround redecorated

Show below for
Typical glazing bar detail

Existing internal sill
panelling and architrave
refurbished

Plan Detail 1:1/5
Based on single glazed window