

Note :-
This drawing must not be scaled. All dimensions and levels must be checked on site and any discrepancies are to be reported to ARC DESIGN ASSOCIATES prior to manufacture.

ARC
DESIGN
ASSOCIATES

51 - 55 Fowler Road
Hainault
Essex IG6 3XE
Tel : 020 8559 8666
Fax: 020 8559 8777



Elevation to Mornington Crescent (AWNINGS OPEN)
Scale 1:100



Elevation to Camden High Street (AWNINGS OPEN)
Scale 1:100



Existing Elevation to Mornington Crescent.
Scale 1:100




Existing Elevation to Camden High Street.
Scale 1:100



Proposed Elevation to Mornington Crescent.
Scale 1:100



Proposed Elevation to Camden High Street.
Scale 1:100

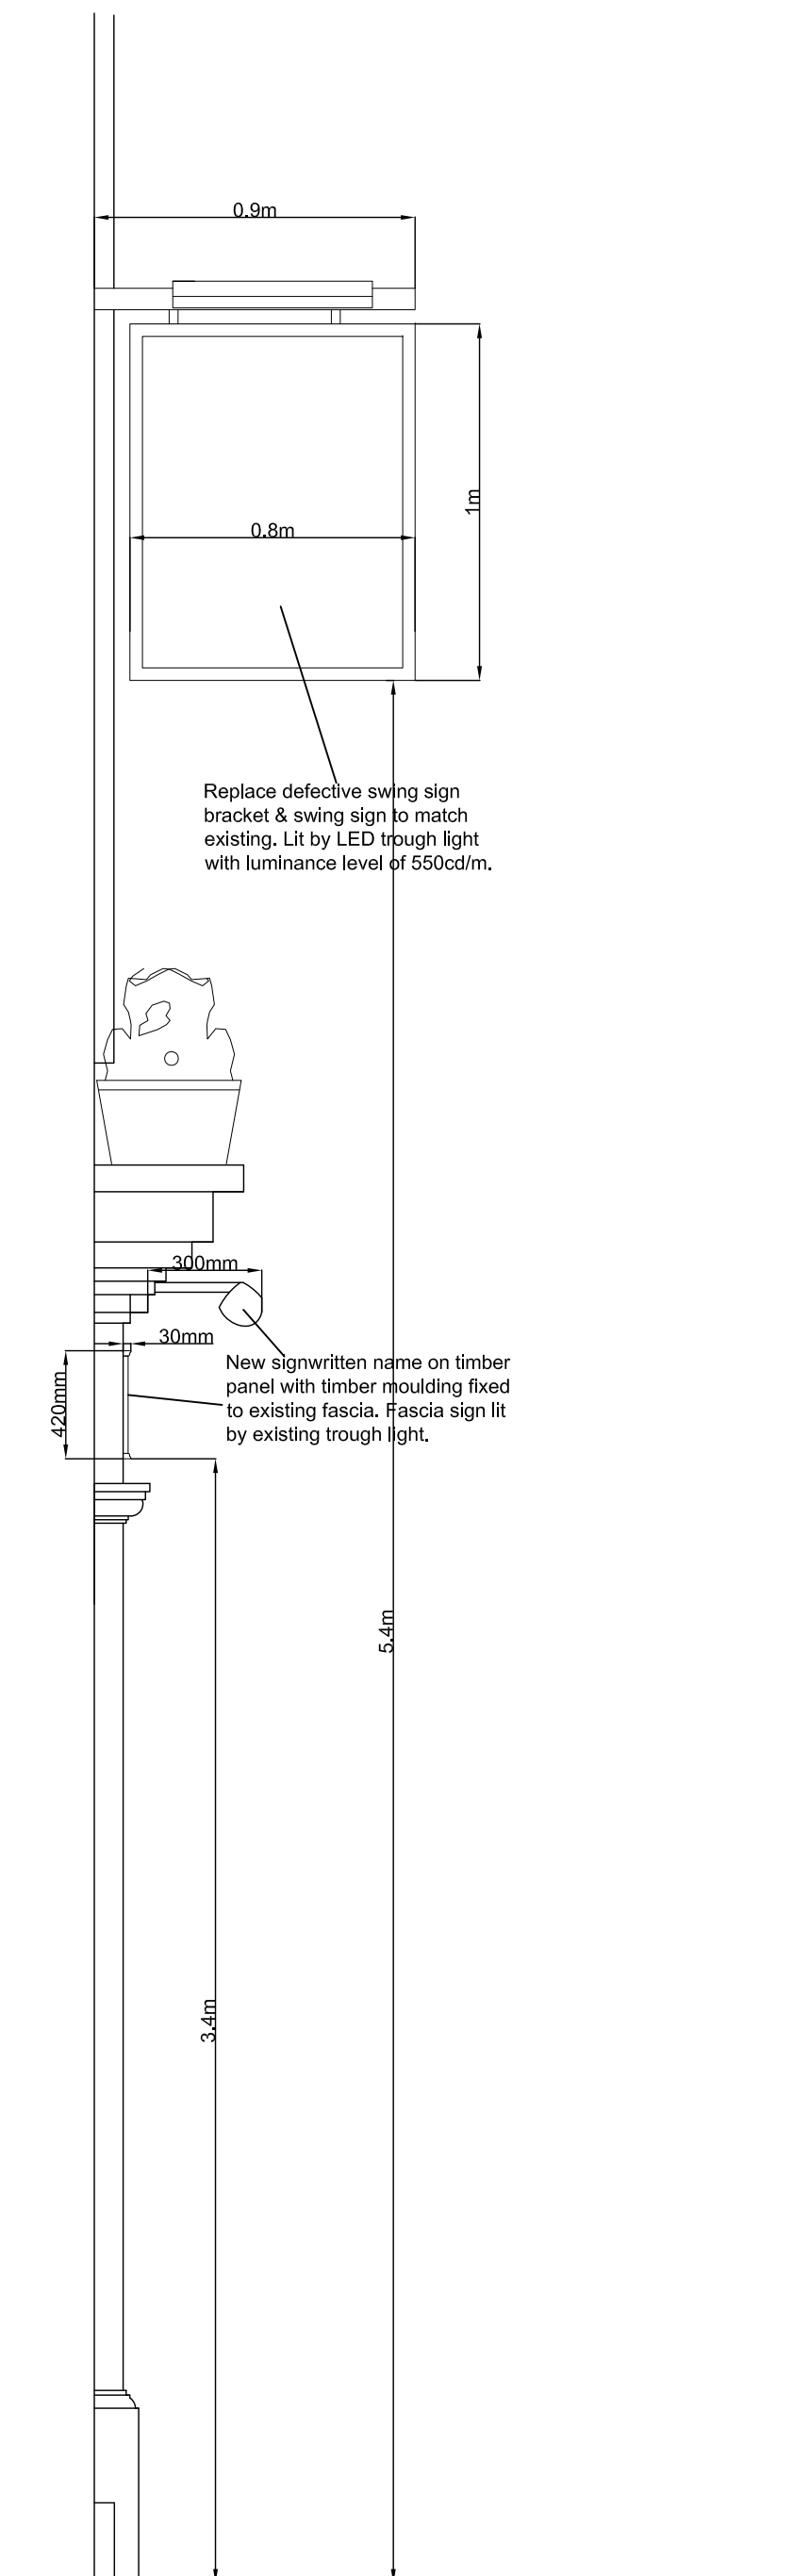

Sectional Elevation

Scale 1:20

Rev B 12.04.18 Distance from awning to curb line added, fixing not added for awnings.

Rev A 22.03.18 Section added, elevations for
awnings added & lighting details.

Rev	Date	
-----	------	--

**Mitchells
& Butlers**

27 Fleet Street
Birmingham
B3 1JP
Tel. 0870 609 3000
www.mbplic.com

CLIENT
Mitchells & Butlers

PROJECT
Lyttelton Arms
1 Camden High Street.
London, NW1 7JE

TITLE
Existing & Proposed Elevations & Section

ISSUE

Scale: As Noted
Date: Sept 17
Drawn:

Drawing No.

Rev.

B