


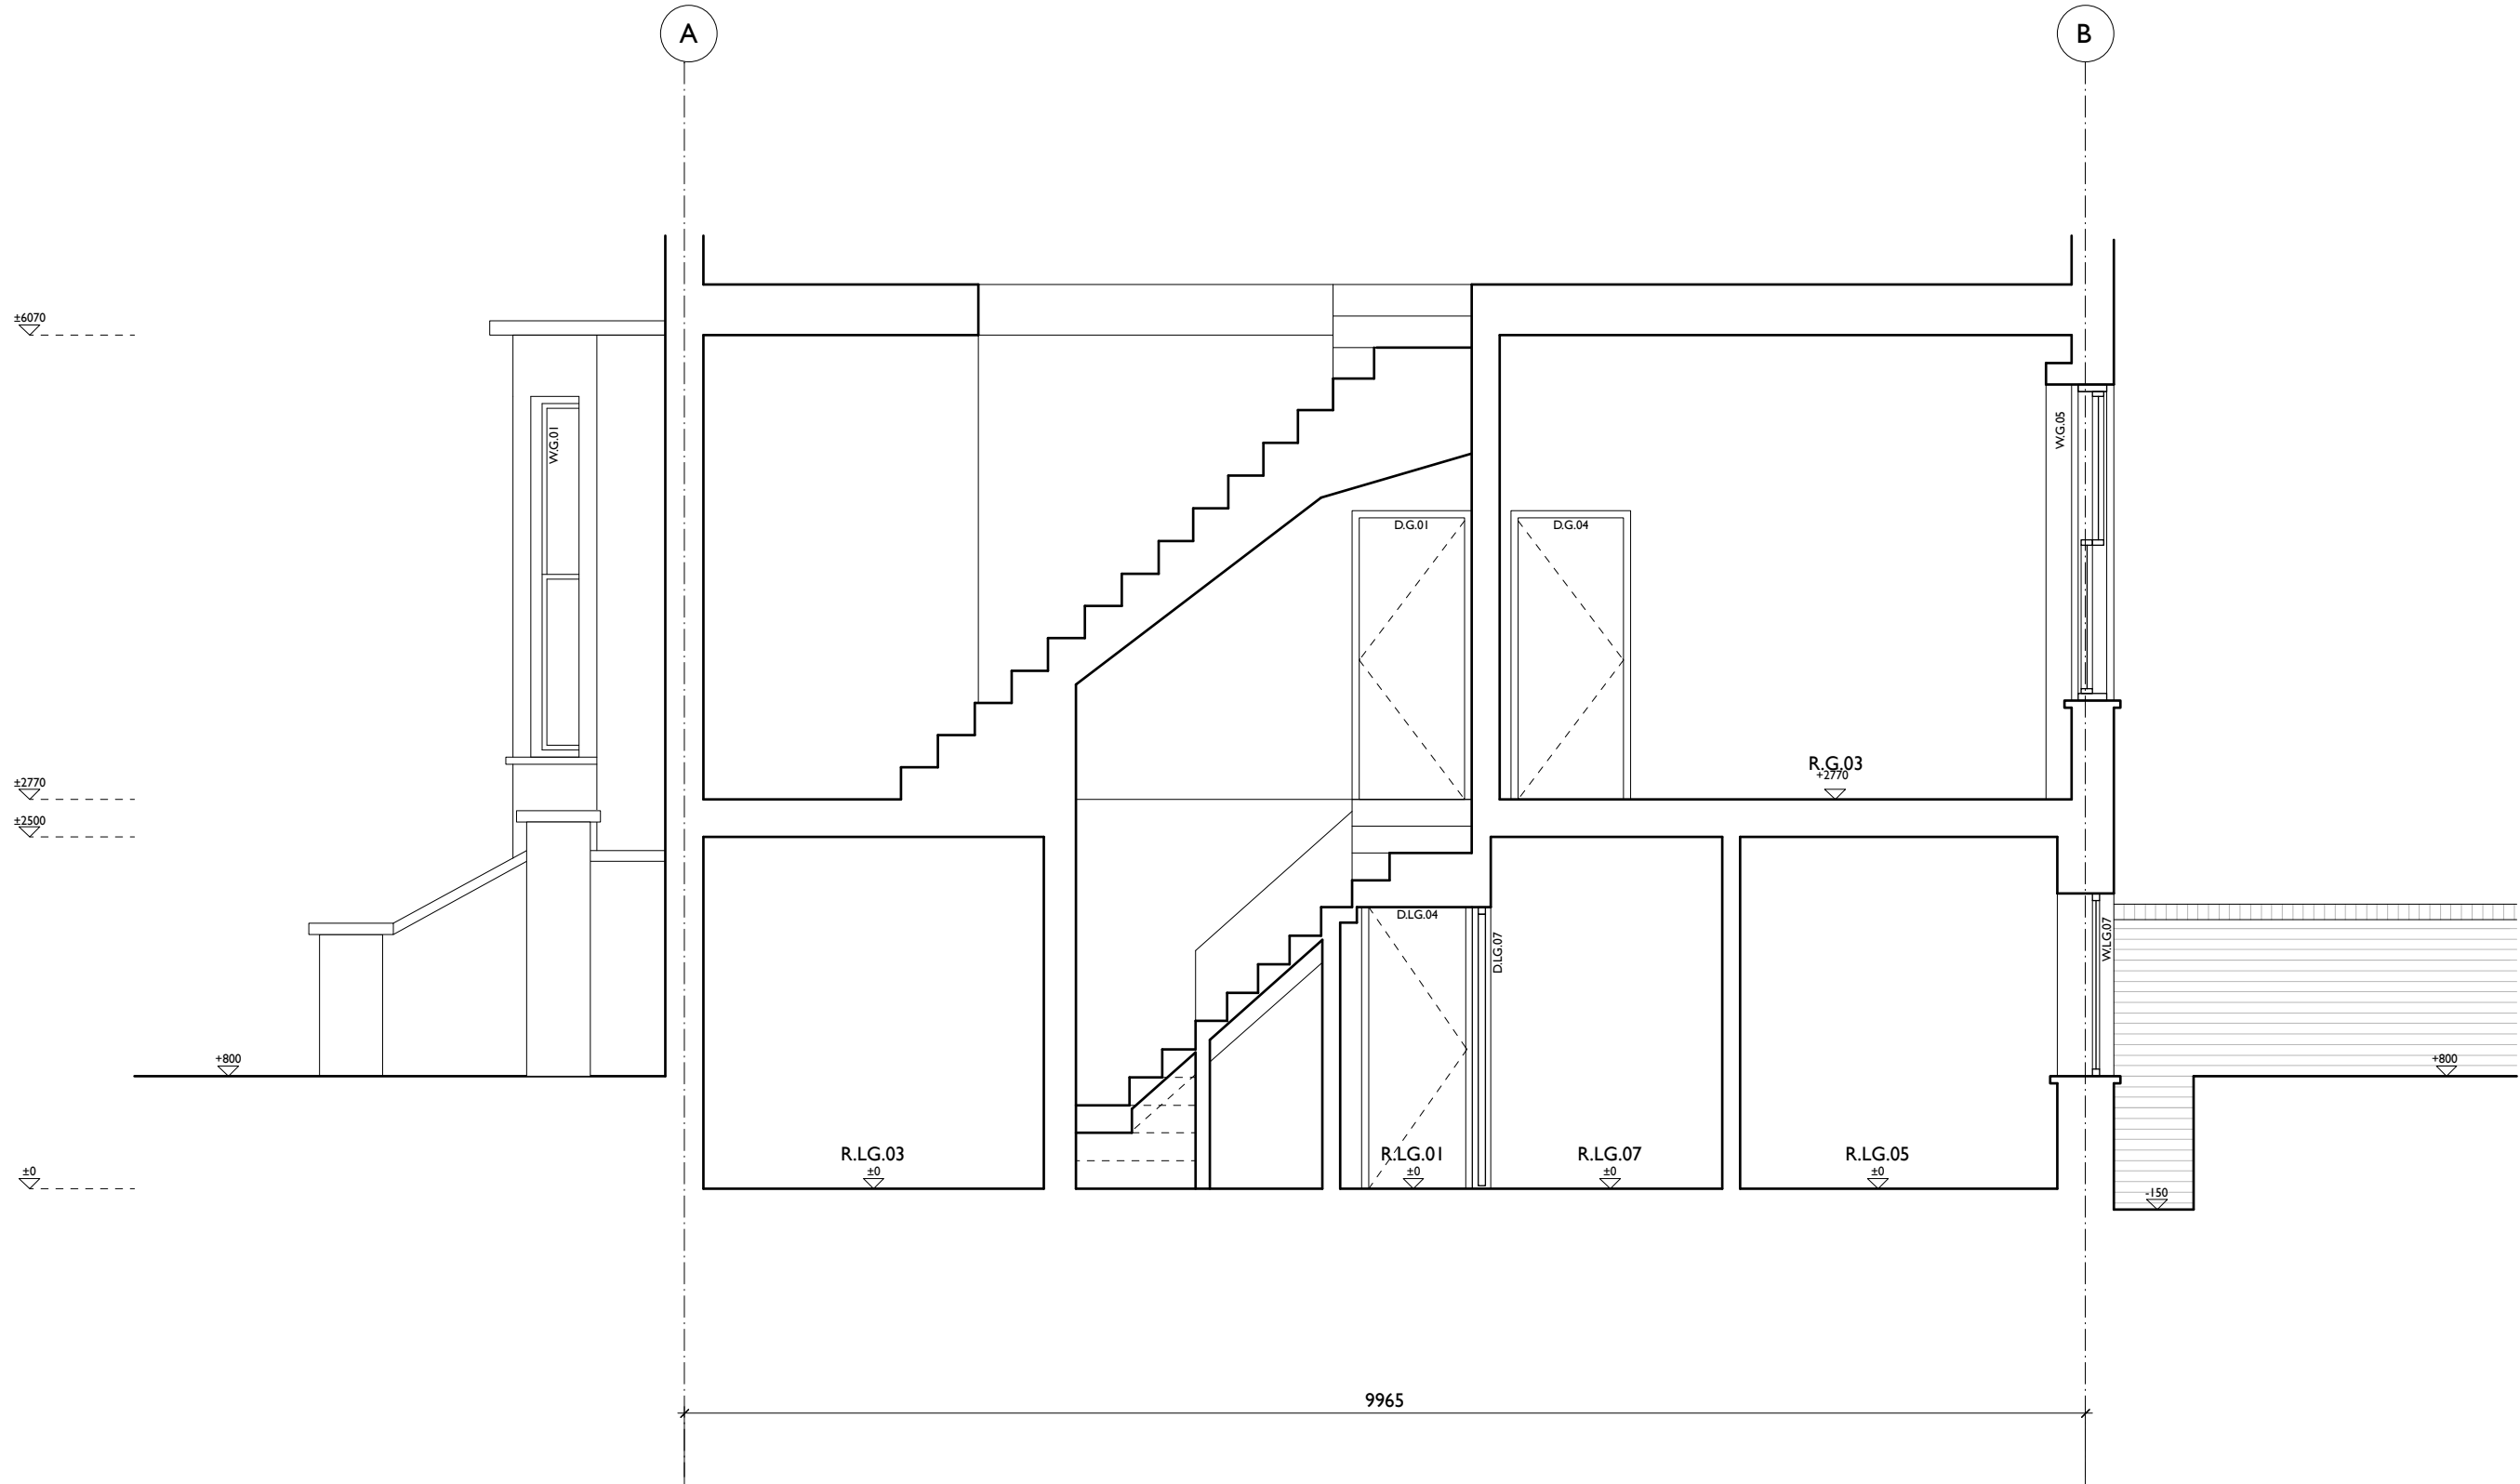

MARTINS CAMISULI Unit I, 2A Oakford Road, London NW5 1AH Tel 020 7267 86 22

JOB TITLE: 12 A Caversham Rd. **REVISION:**

DRWG TITLE: Existing Section B-B GA

DRWG NO: MC/180(01)_04

SCALE: 1:50

DATE: February 2018

ALL DIMENSIONS INDICATED ON THIS DRAWING ARE SUBJECT TO ALTERATIONS ONCE ON SITE.

CONFIRM ALL DIMENSION ON SITE PRIOR TO ORDERING AND CONSTRUCTION

