


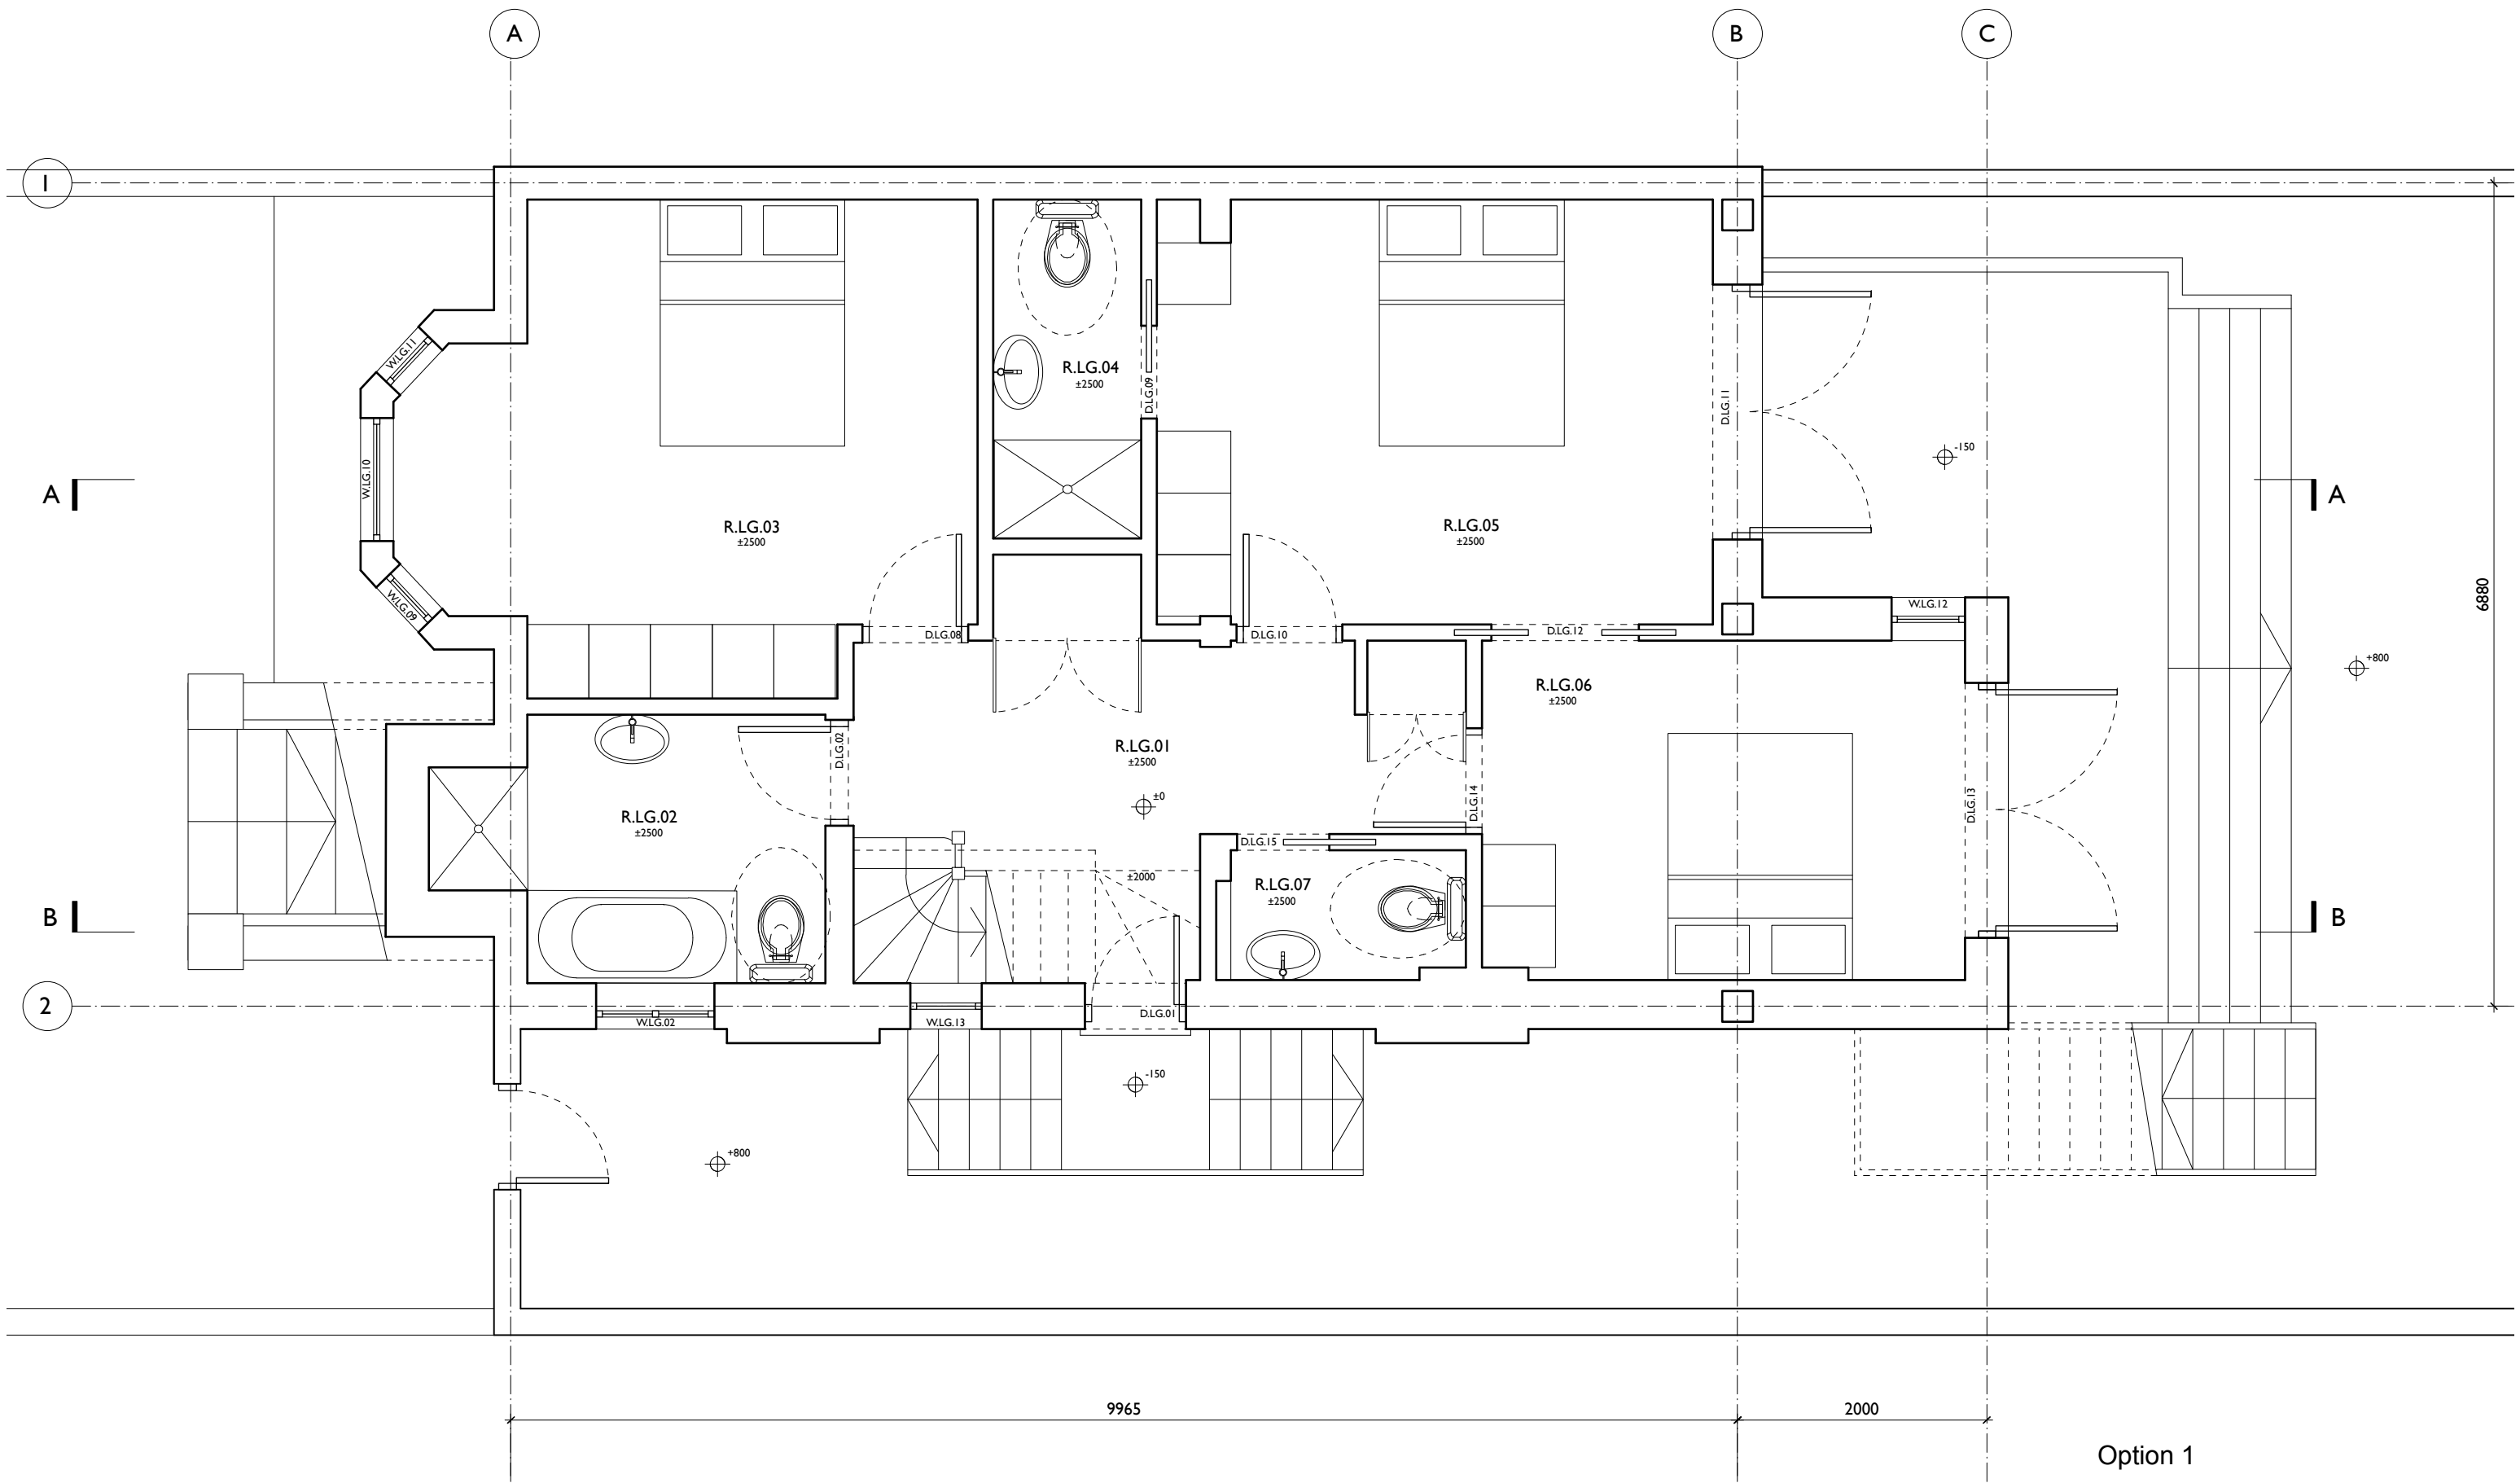

**MARTINS CAMISULI** Unit I, 2A Oakford Road, London NW5 1AH Tel 020 7267 86 22

**JOB TITLE:** 12 A Caversham Rd.  
**DRWG TITLE:** Proposed Lower Ground GA  
**DRWG NO:** MC/180(02)\_01  
**SCALE:** 1:50  
**DATE:** February 2018

**REVISION:**

**ALL DIMENSIONS INDICATED ON THIS DRAWING ARE SUBJECT TO ALTERATIONS ONCE ON SITE.  
CONFIRM ALL DIMENSION ON SITE PRIOR TO ORDERING AND CONSTRUCTION**

