


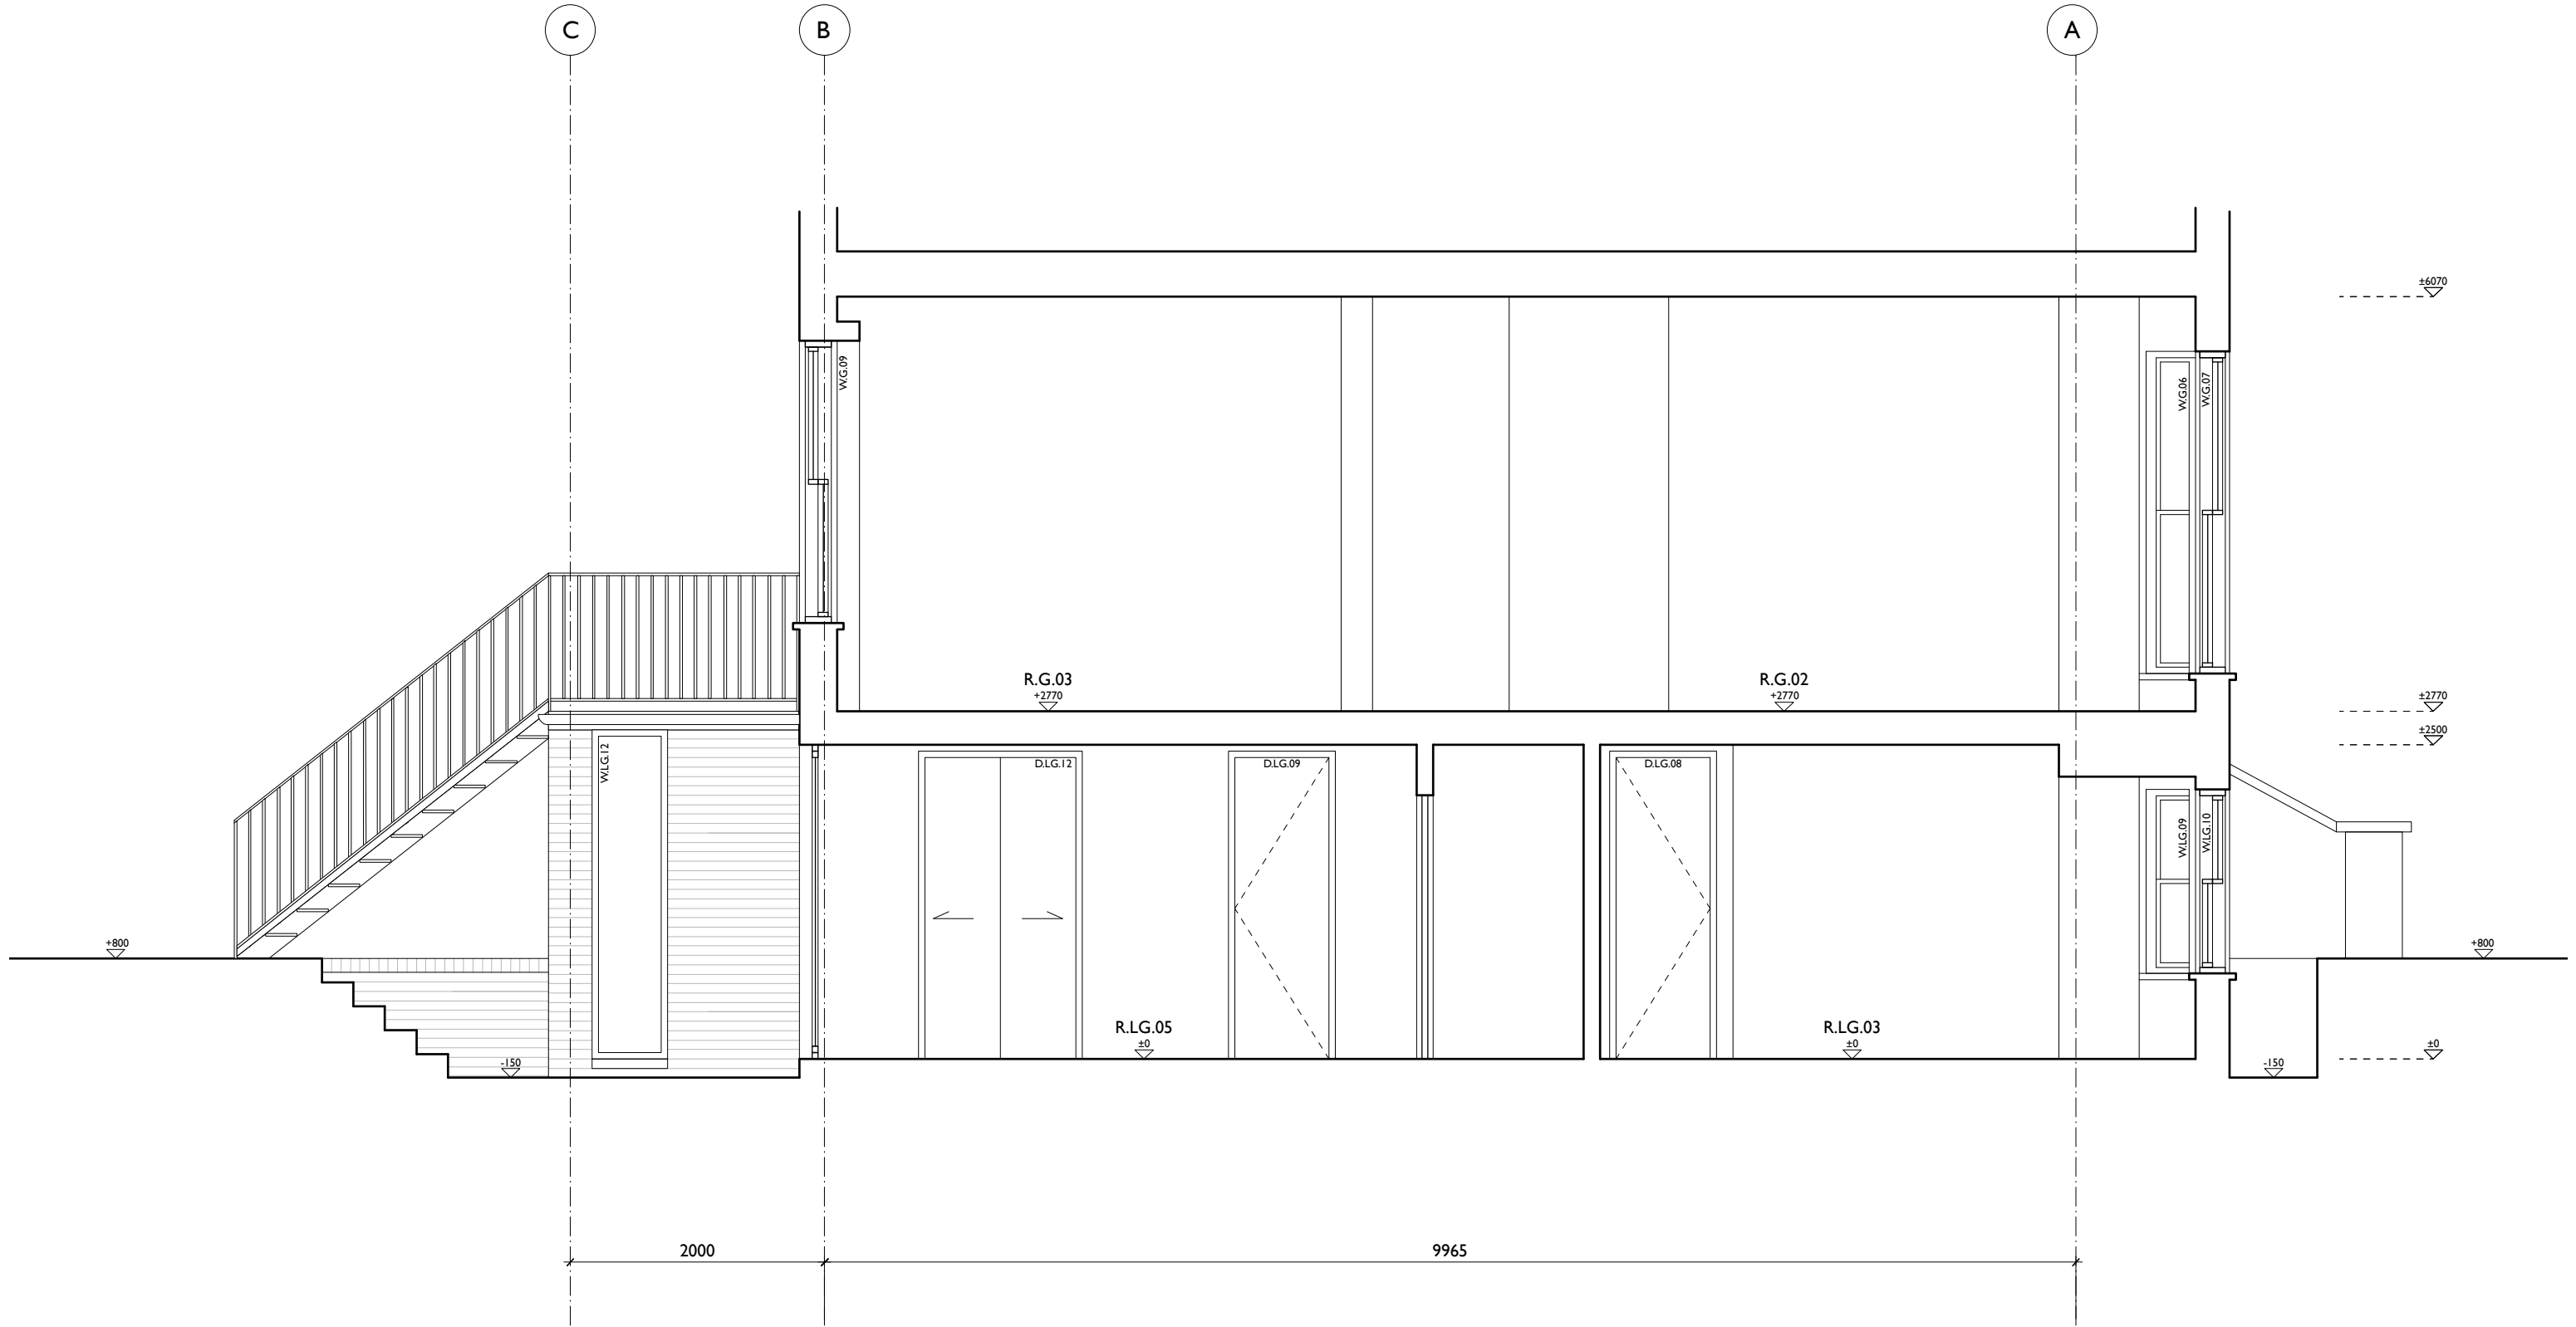

MARTINS CAMISULI Unit I, 2A Oakford Road, London NW5 1AH Tel 020 7267 86 22

JOB TITLE: 12 A Caversham Rd.
DRWG TITLE: Proposed Section A-A GA
DRWG NO: MC/180(02)_03
SCALE: 1:50
DATE: February 2018

REVISION:

**ALL DIMENSIONS INDICATED ON THIS DRAWING ARE SUBJECT TO ALTERATIONS ONCE ON SITE.
CONFIRM ALL DIMENSION ON SITE PRIOR TO ORDERING AND CONSTRUCTION**

