
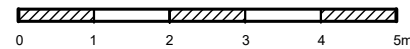


EXISTING SIDE ELEVATION 1:100

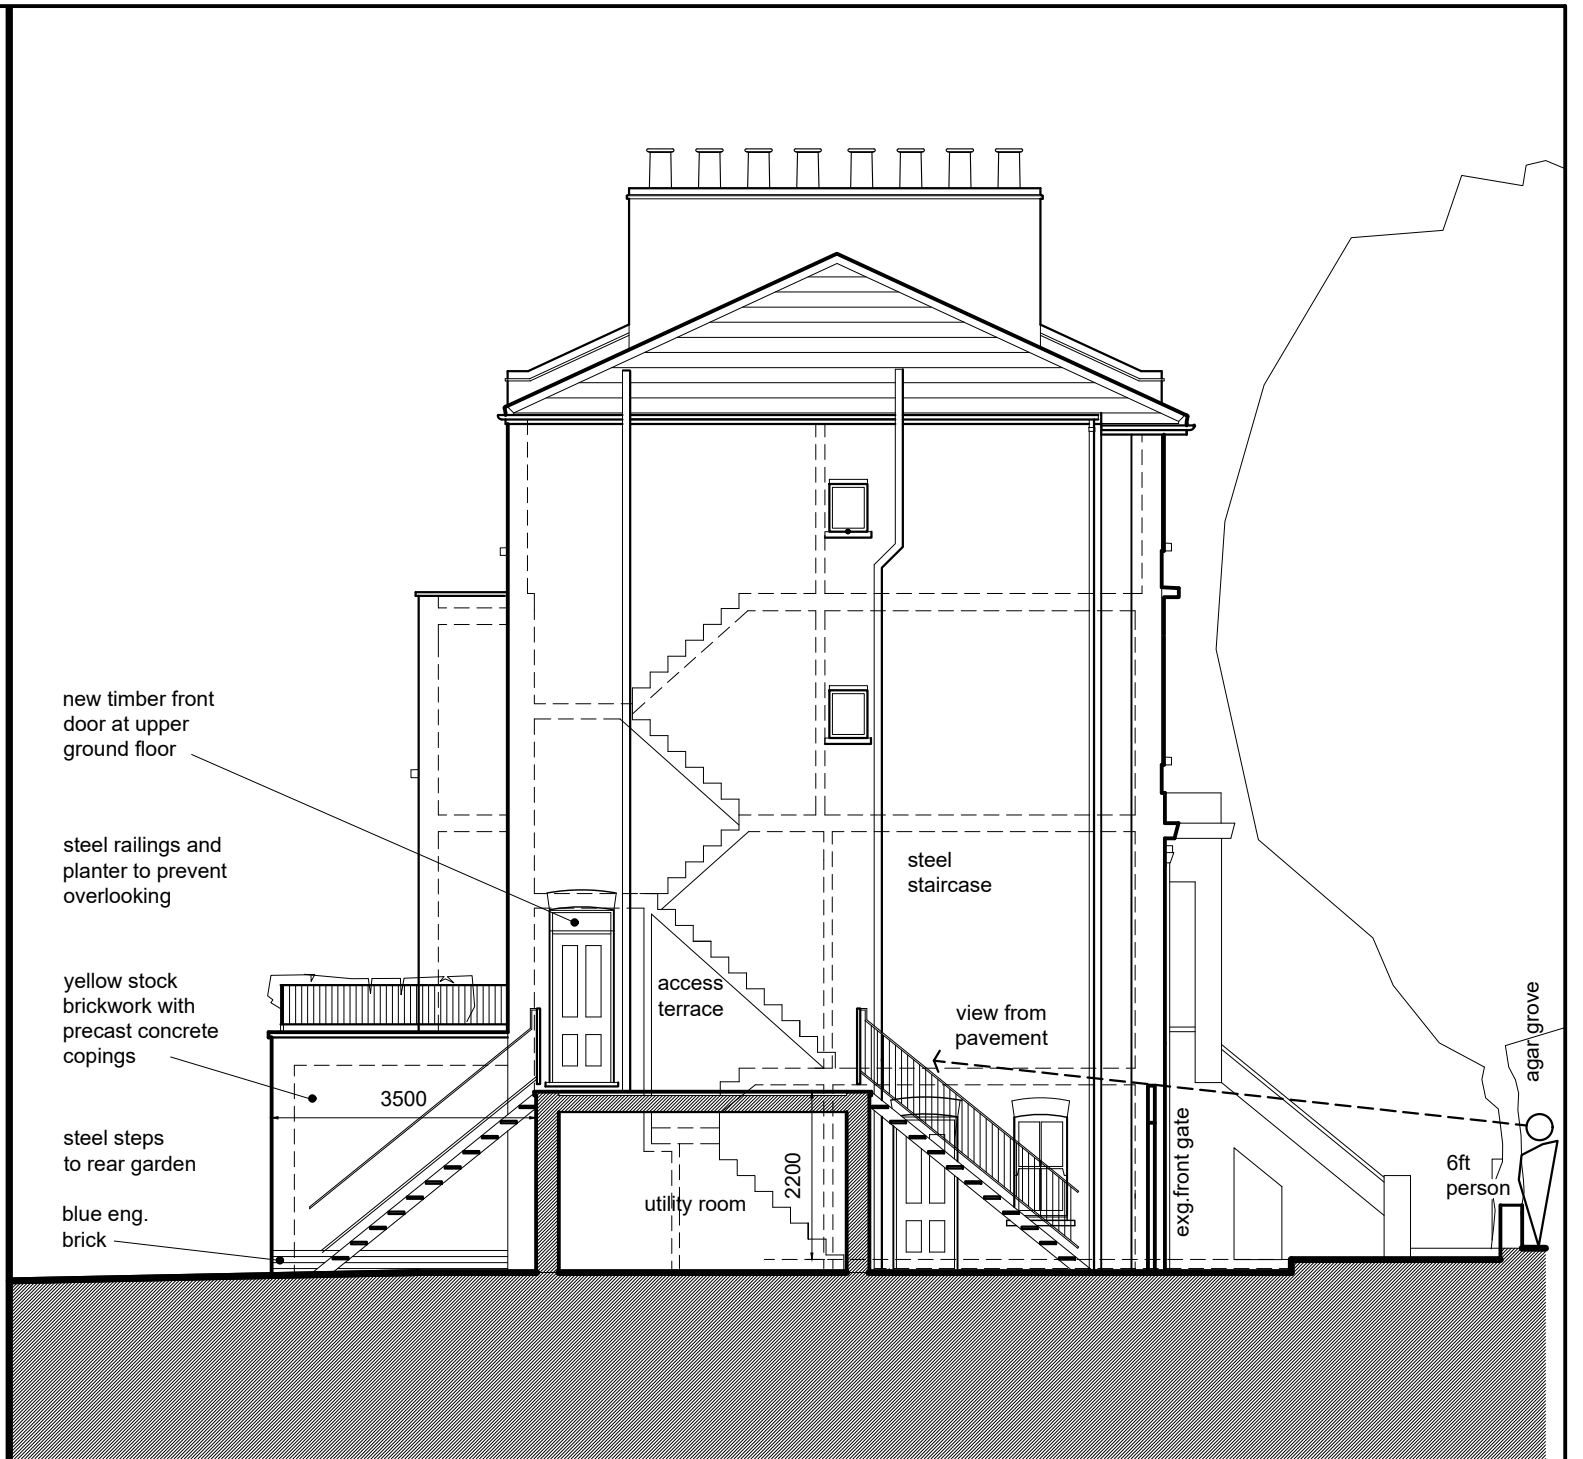

PROPOSED SIDE ELEVATION 1:100

Rev A 2.4.18 Wrap around removed, dimensions adjusted, step amended

JOB	
130A AGAR GROVE NW1	
DRAWING DESCRIPTION	
EXG.& PROP SDE ELEV	
SCALE	
1:100	
DRAWING NUMBER	REV
P130AG 06	A