



LOWER GROUND FLOOR - EXISTING  
1:100

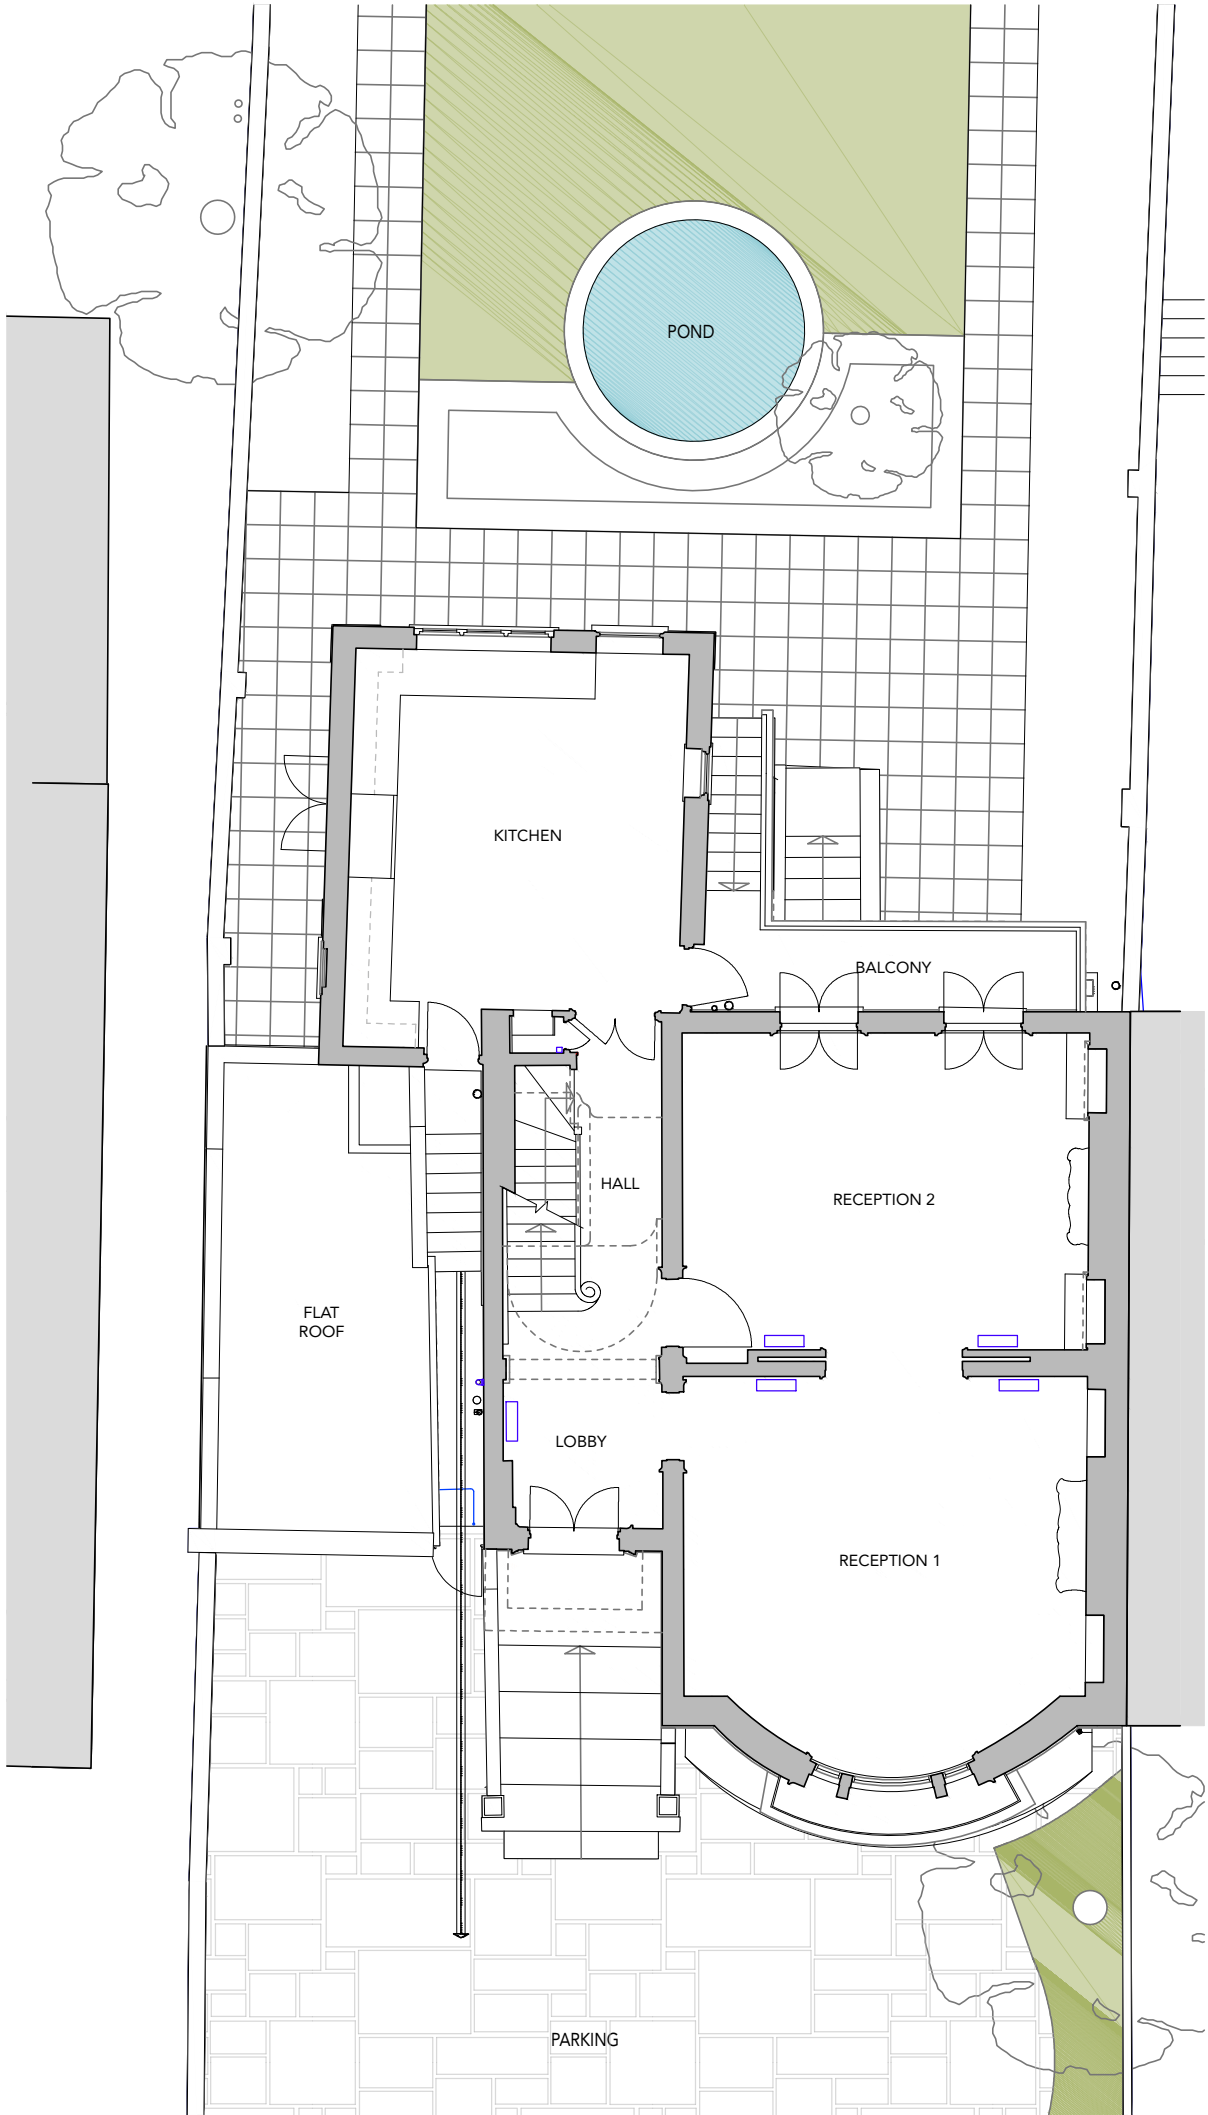

UPPER GROUND FLOOR - EXISTING  
1:100

This drawing is the copyright of Red Squirrel AK Ltd. T/A Camouflage.  
Figured dimensions to be taken in preference to those scaled. All  
dimensions to be checked on site before any work proceeds. The  
contractor is to provide full size setting out drawings based on the  
information contained in this drawing for the designer approval prior  
to commencing manufacture. This drawing is issued on the condition  
that it is not reproduced, retained, or disclosed to any un-authorised  
person either wholly or in part without the consent in writing of:  
Camouflage, 8a Bartlett Street, Bath BA1 2QZ

DIMENSIONS IN MILLIMETERS  
UNLESS OTHERWISE STATED

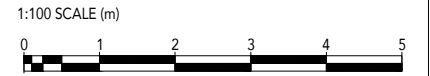

REV	DESCRIPTION	BY	DATE

CLIENT:  
**PRIVATE**

PROJECT:  
**47 QUEEN'S GROVE  
LONDON, NW8**

TITLE:  
**EXISTING  
LOWER GROUND FLOOR  
UPPER GROUND FLOOR**

JOB NO: **47QG**

DRAWN BY: **JP**

SIZE: **A3**

STATUS: **PLANNING**

DATE: **28.03.2018**

DRAWING:	SCALE @ A3:	REVISION:
<b>1001.2</b>	<b>1:100</b>	

**camouflage**

8a Bartlett Street, Bath, BA1 2QZ  
01225 420 600 | www.camouflage.cc