



LOWER GROUND FLOOR - PROPOSED
1:100

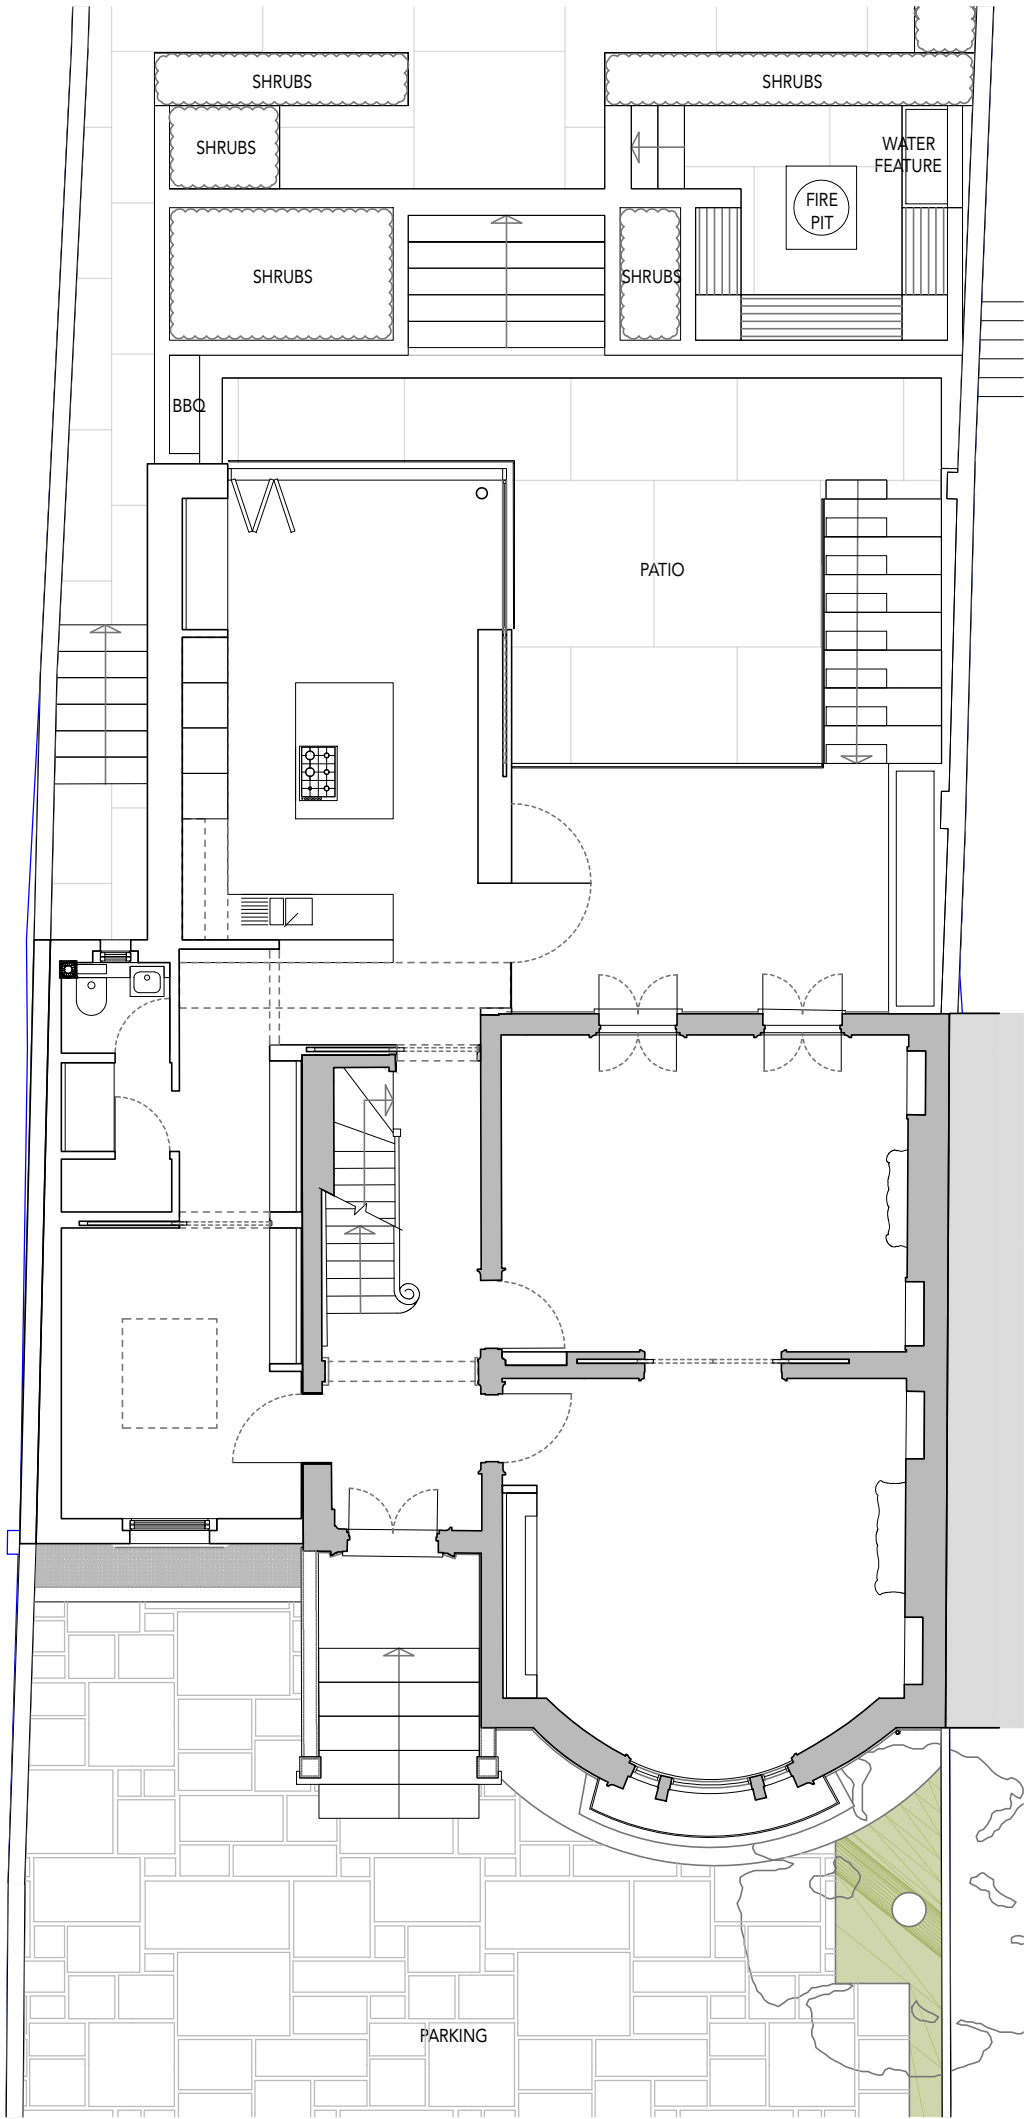

UPPER GROUND FLOOR - PROPOSED
1:100

This drawing is the copyright of Red Squirrel AK Ltd. T/A Camouflage.
Figured dimensions to be taken in preference to those scaled. All
dimensions to be checked on site before any work proceeds. The
contractor is to provide full size setting out drawings based on the
information contained in this drawing for the designer approval prior
to commencing manufacture. This drawing is issued on the condition
that it is not reproduced, retained, or disclosed to any un-authorised
person either wholly or in part without the consent in writing of:
Camouflage, 8a Bartlett Street, Bath BA1 2QZ

DIMENSIONS IN MILLIMETERS
UNLESS OTHERWISE STATED

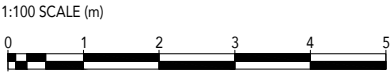

REV	DESCRIPTION	BY	DATE
CLIENT: PRIVATE			
PROJECT: 47 QUEEN'S GROVE LONDON, NW8			
TITLE: PROPOSED LOWER GROUND FLOOR UPPER GROUND FLOOR			
JOB NO:		47QG	
DRAWN BY:		JP	
SIZE:		A3	
STATUS:		PLANNING	
DATE:		28.03.2018	
DRAWING:		SCALE @ A3:	REVISION:
1002.2		1:100	

camouflage

8a Bartlett Street, Bath, BA1 2QZ
01225 420 600 | www.camouflage.cc