



3 SECTION
Scale: 1:100

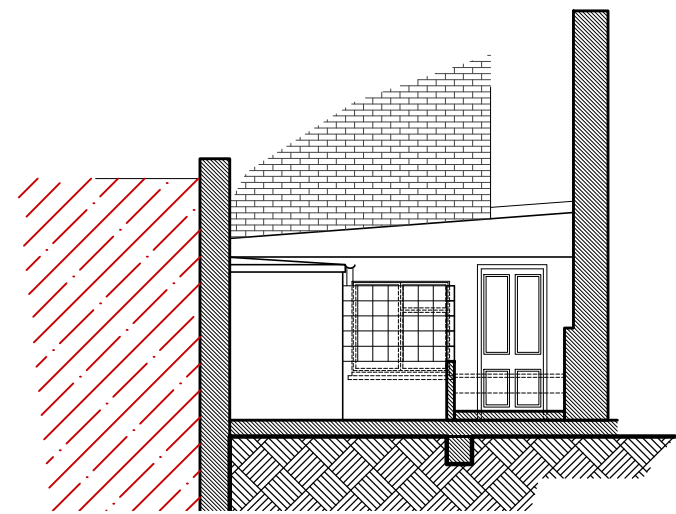


1 SECTION - ELEVATION
Scale: 1:100

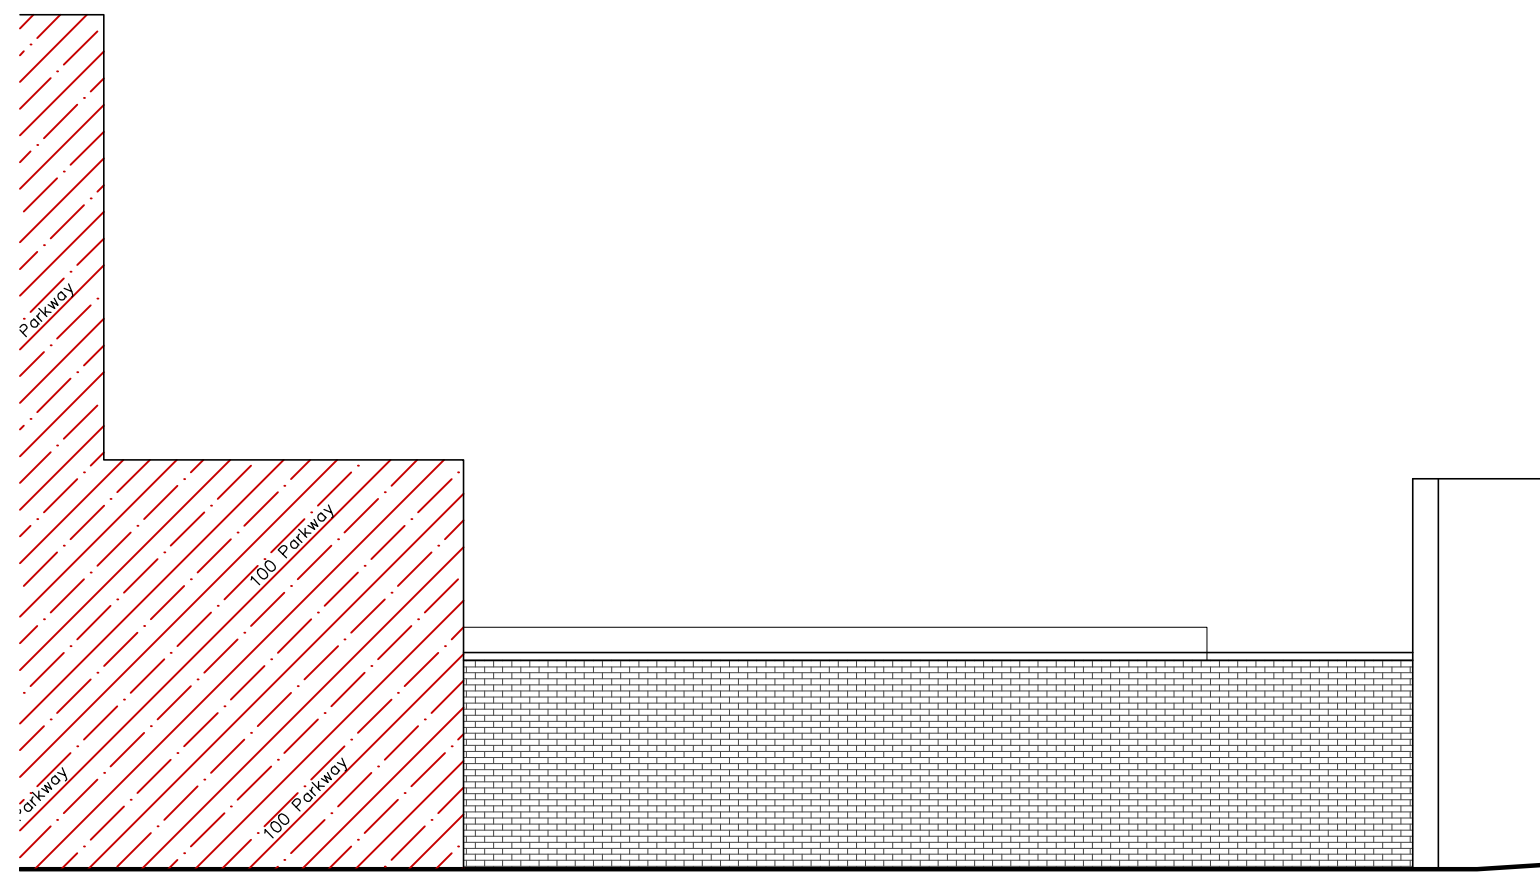


2 SIDE ELEVATION
Scale: 1:100

EXISTING


PROPOSED

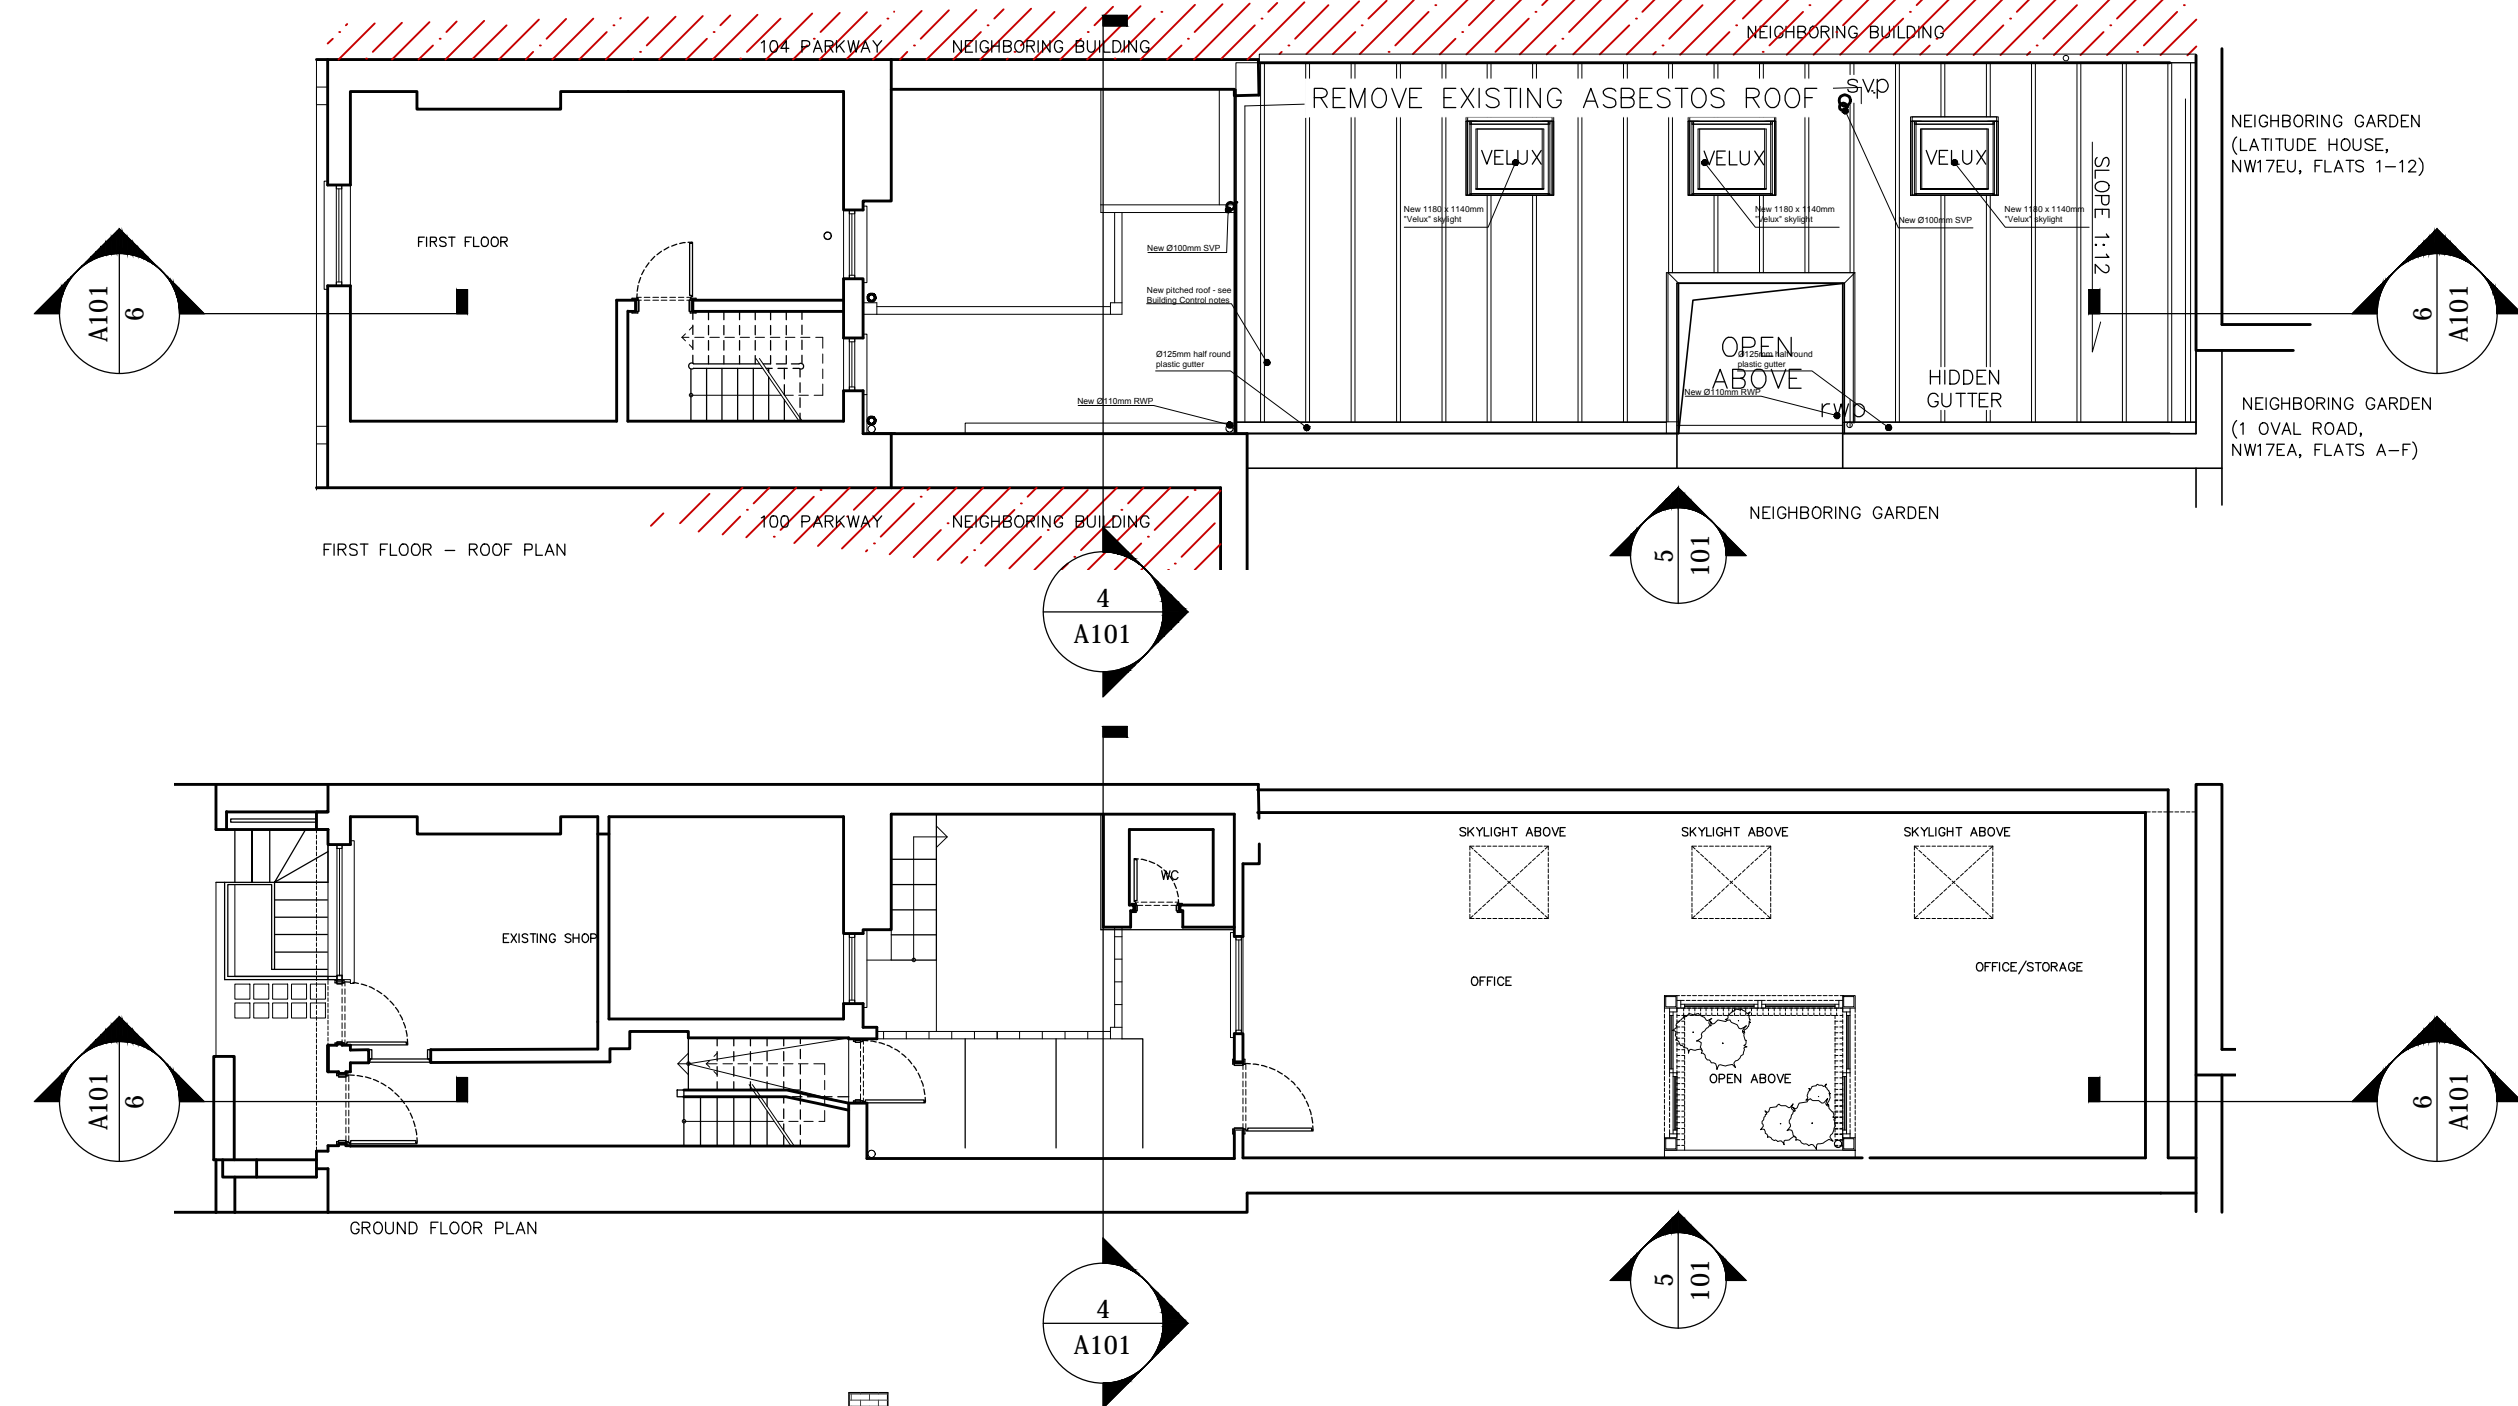

6 SECTION
Scale: 1:100

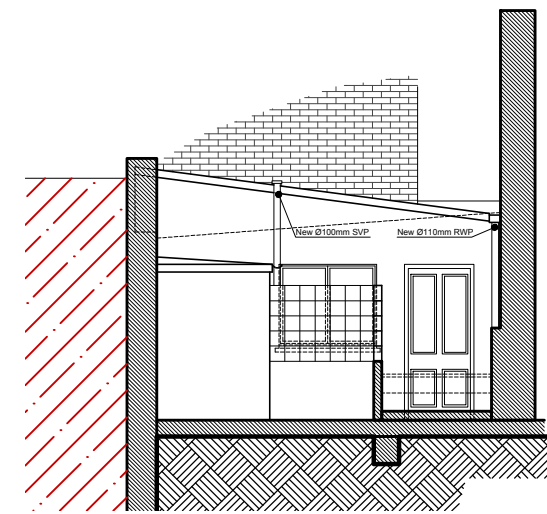

4 SECTION - ELEVATION
Scale: 1:100

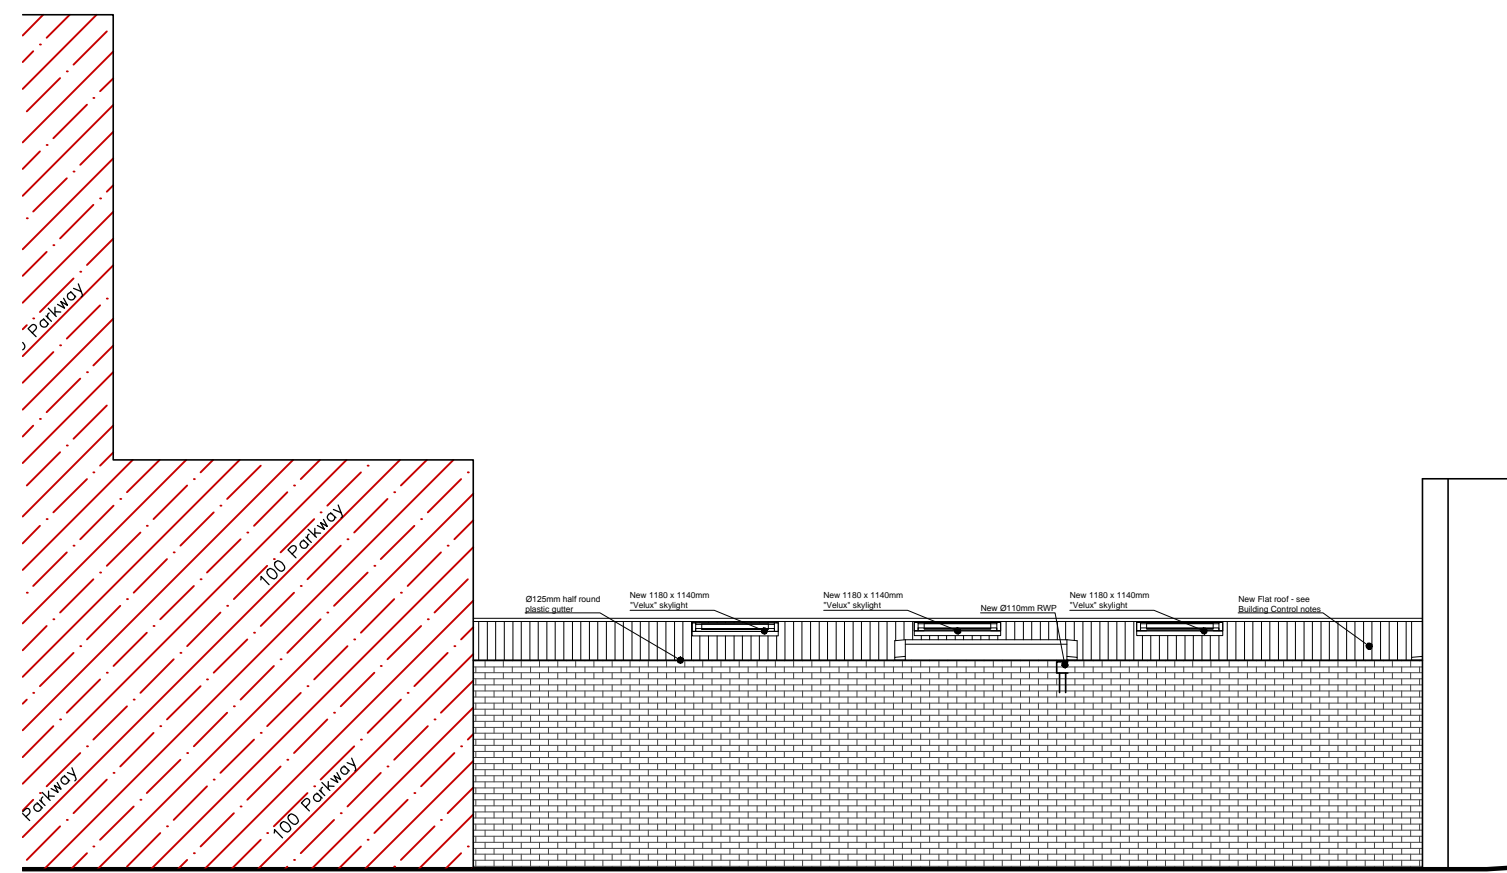

5 SIDE ELEVATION
Scale: 1:100

General Notes:


Report all errors, omissions and discrepancies.

Verify all dimensions on site before commencing any work on site or preparing any shop drawings.

All materials, components and workmanship are to comply with the relevant British Standards, Codes of Practice and appropriate manufacturers' recommendations that from time to time shall apply.

this drawing and design remains the property of SIAW and may not be reproduced in any way without prior consent.

NOTES

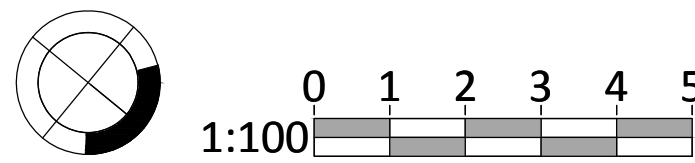

Rev	Date	Initials	REVISION

PROJECT	NEW ROOF WITH OPENINGS
CLIENT	Mr Moradov

ZONE	DISCIPLINE	STATUS
A	ARCHITECTURE	PLANNING
LEVEL	DRAWING NUMBER	REVISION
A	PW17 - PP1 - A101	P0
CAD FILE	XREF FILE	
JOB NO.	C/S/R	
DRAWING TITLE	EXISTING AND PROPOSED PLANS AND ELEVATIONS	
SCALE	DATE	DRAWN
1:100	11APR18	HB
		CHECKED
		BH

PROJECT TITLE	PW17 - REAR 102 Parkway NW1 7AN
---------------	---------------------------------