





3 FROGNAL CLOSE 4 FROGNAL CLOSE  
 NORTH EAST (FRONT) ELEVATION AS EXISTING 1:100@ A1

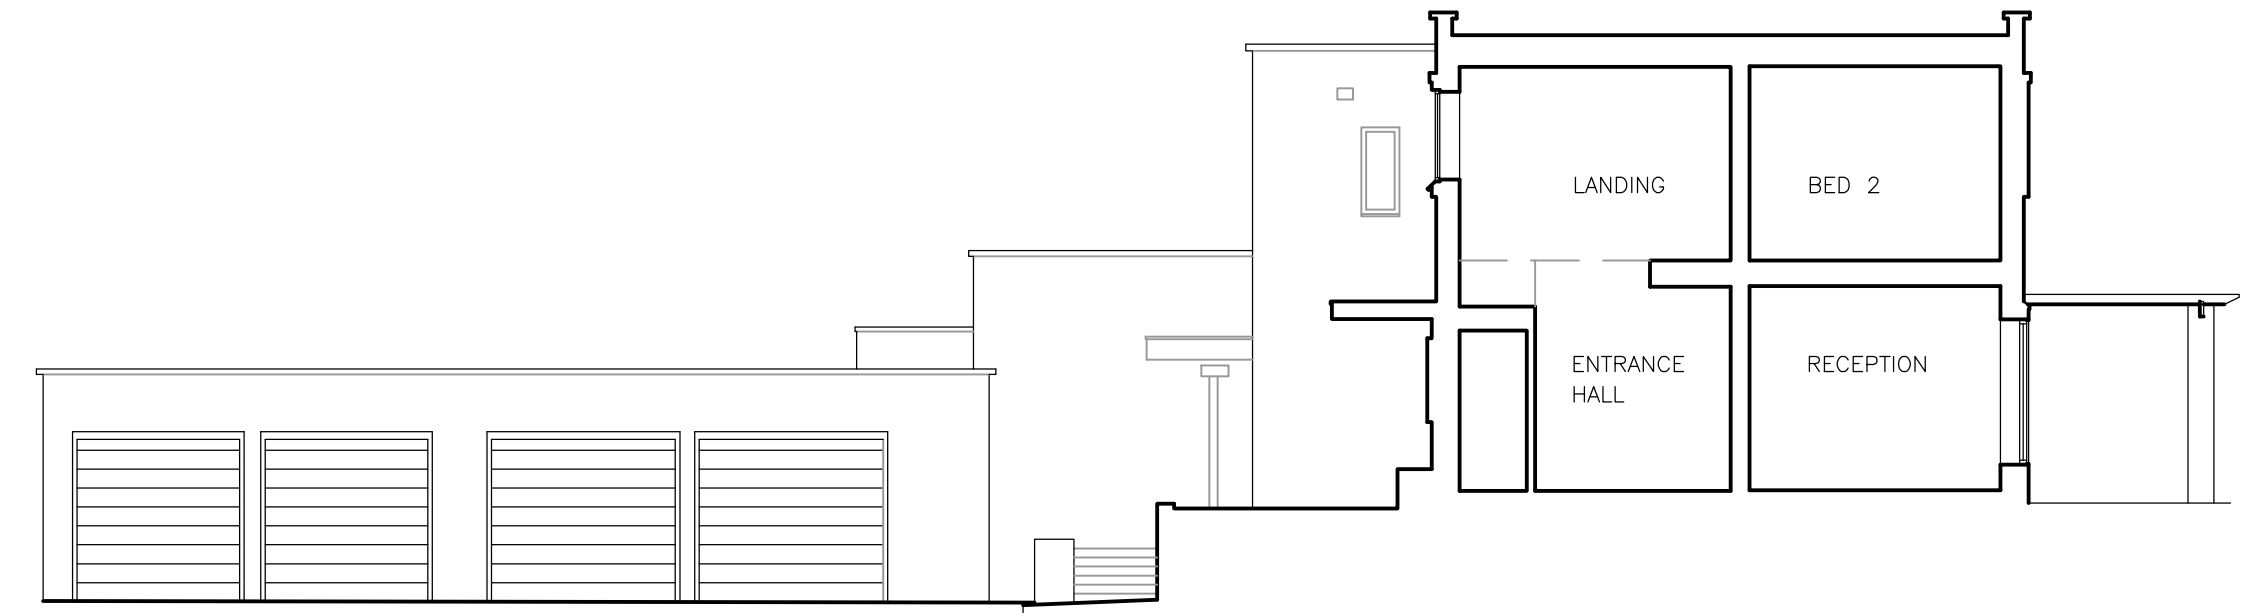

SECTION A-A AS EXISTING 1:100@ A1



4 FROGNAL CLOSE 3 FROGNAL CLOSE  
 SOUTH WEST (REAR) ELEVATION AS EXISTING 1:100@ A1

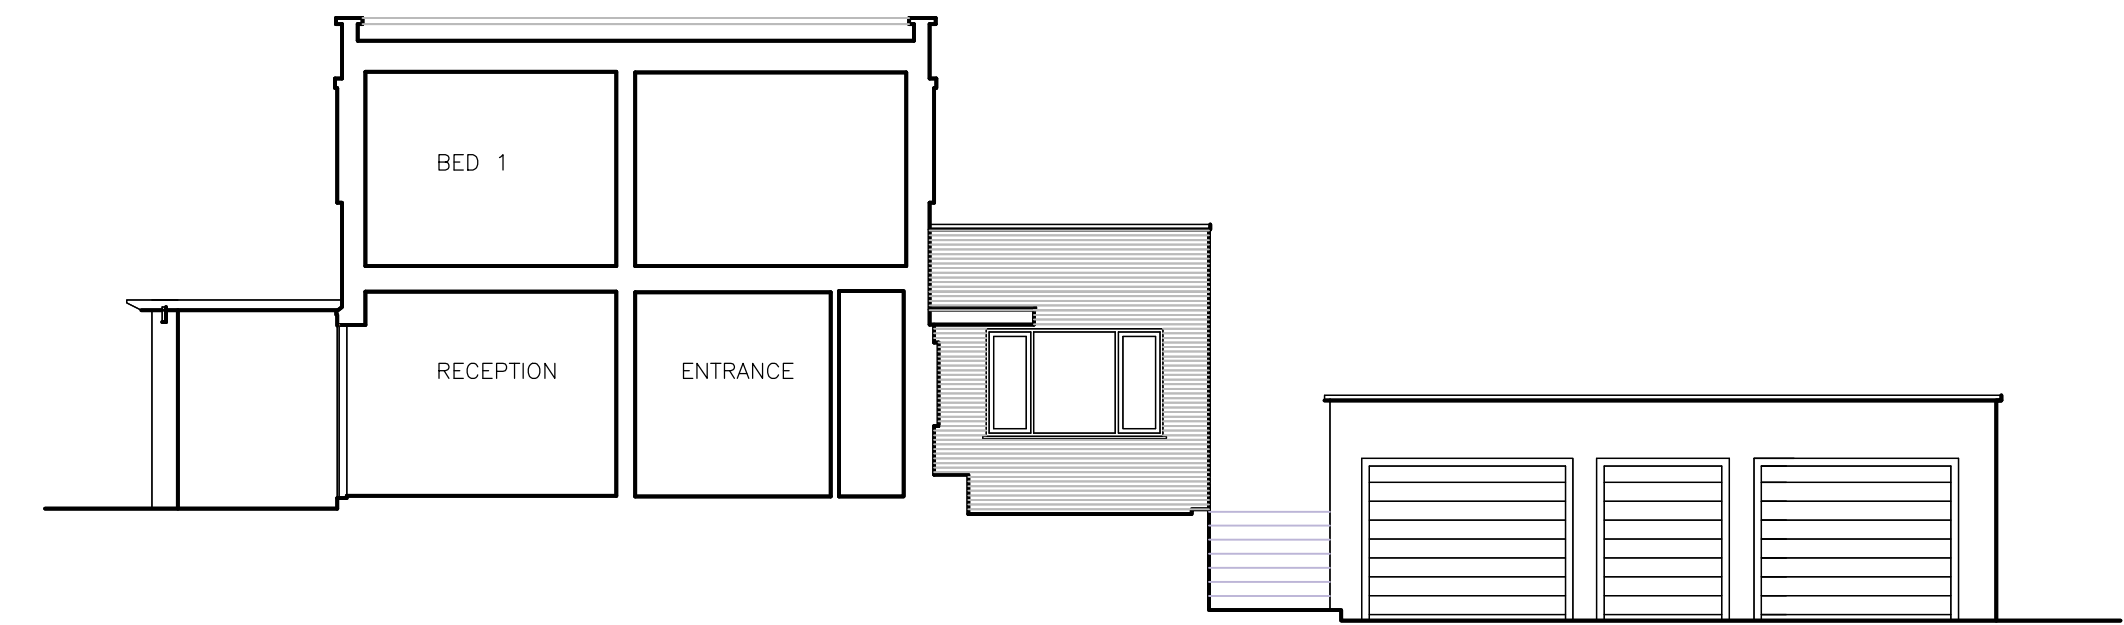

SECTION B-B AS EXISTING 1:100@ A1



SECTION C-C (SIDE ELEVATION) AS EXISTING 1:100@ A1



SECTION D-D AS EXISTING 1:100@ A1

ELEVATION AND SECTIONS AS EXISTING 1:100@A1



THESE DRAWINGS PREPARED FROM  
 DRAWINGS PRODUCED BY OTHERS

REVISIONS  
 A General revisions following further survey information  
 12 January 2017



6 FIELD WAY  
 CAMBRIDGE  
 CB1 8RW  
 TEL 01223 411631  
 MOBILE 07860 650239  
 george@gckarch.com

GCK ARCHITECTS LIMITED

Project: 4 FROGNAL CLOSE LONDON NW3 6YB

Project No.:

Title: ELEVATIONS AND SECTIONS AS EXISTING

Dwg Rev

Type Elem No.

Scale: 1:100 @ A1

Date: SEPT 2014

L(PL)4FRG-102A