




NORTH EAST (FRONT) ELEVATION AS PROPOSED 1:100@ A1

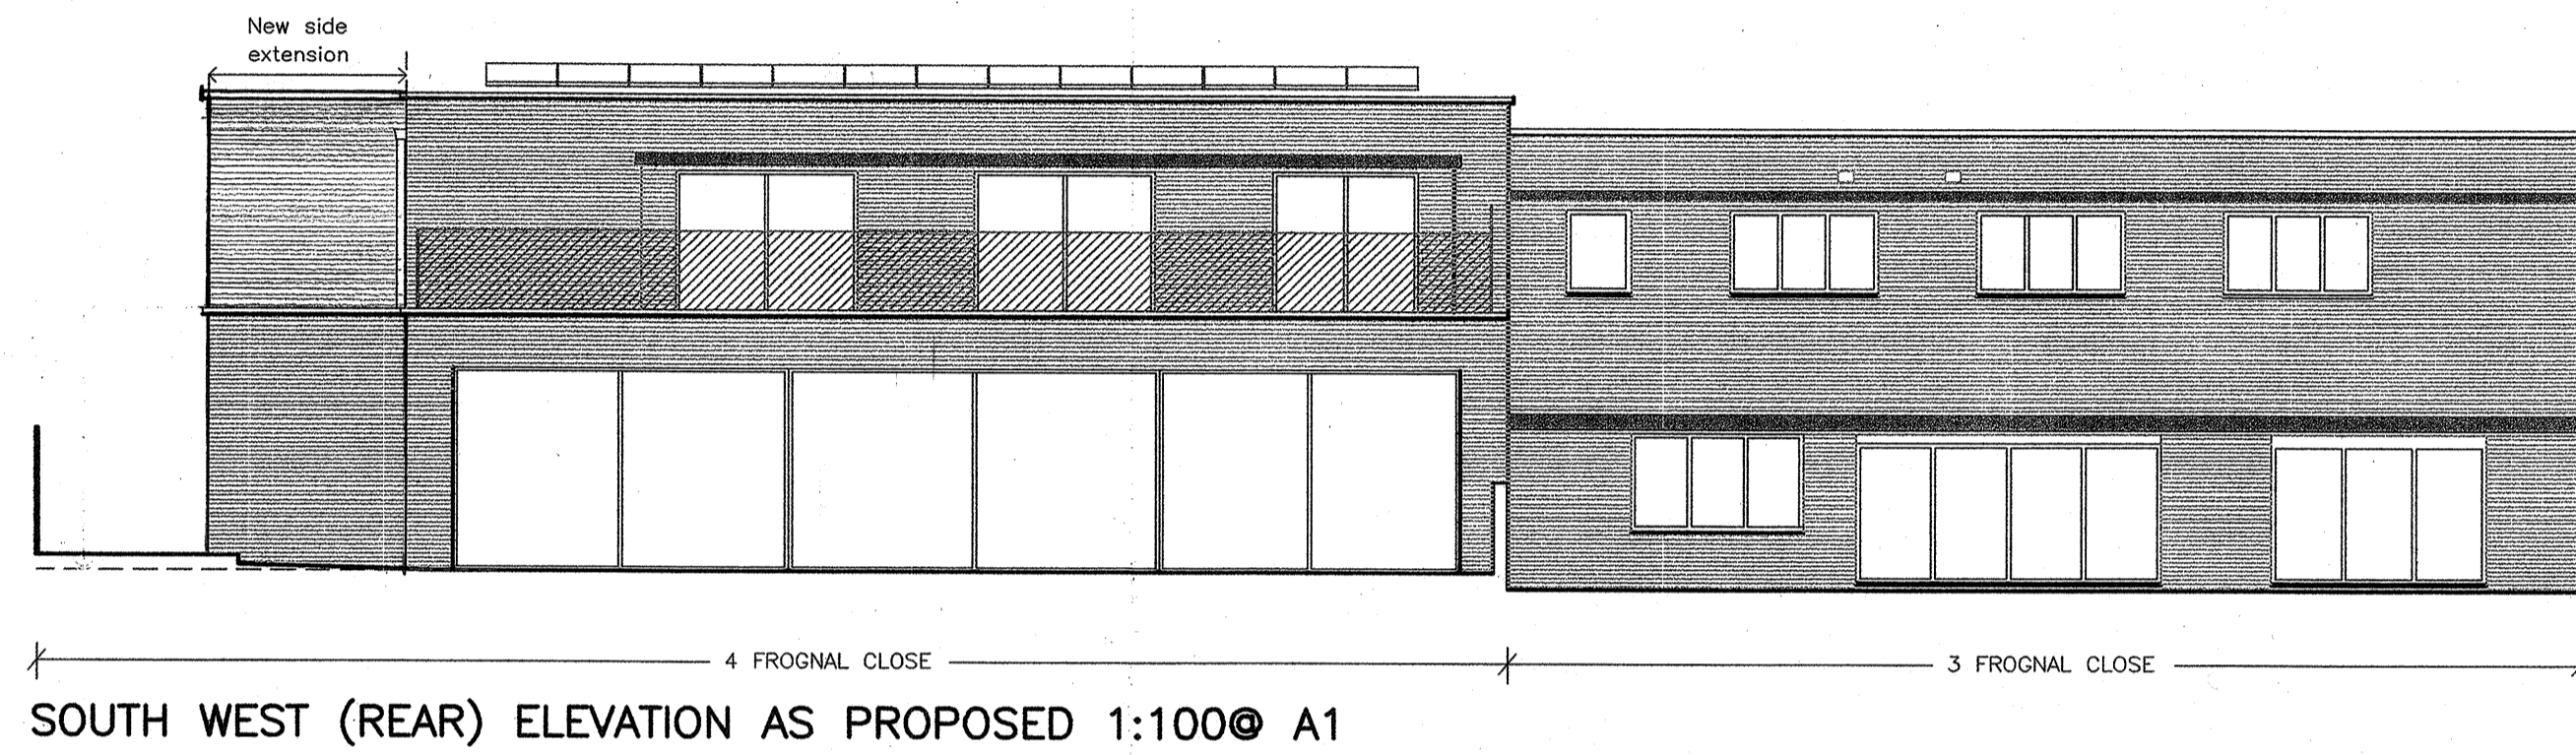


SOUTH WEST (REAR) ELEVATION AS PROPOSED 1:100@ A1

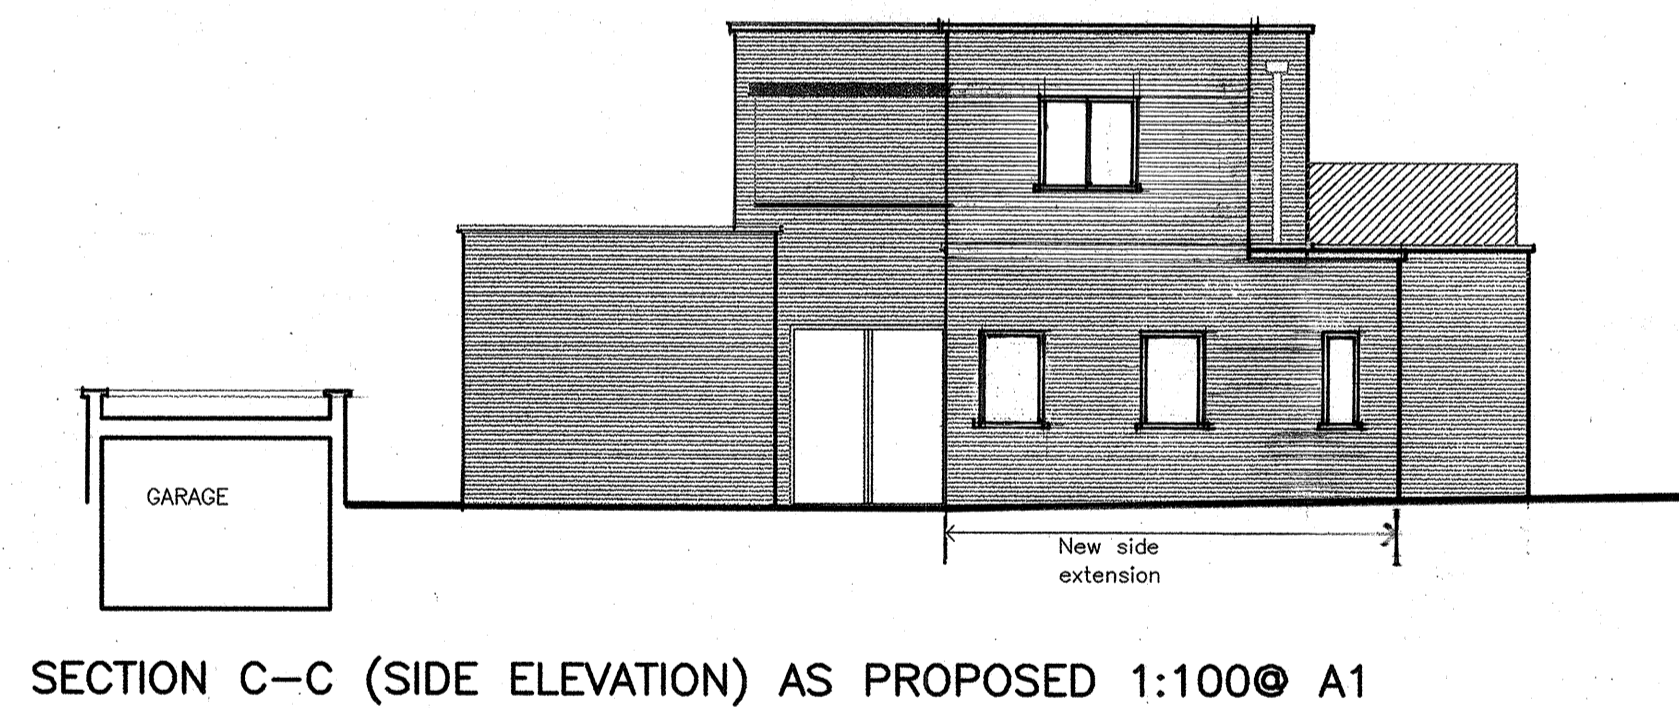


SECTION C-C (SIDE ELEVATION) AS PROPOSED 1:100@ A1

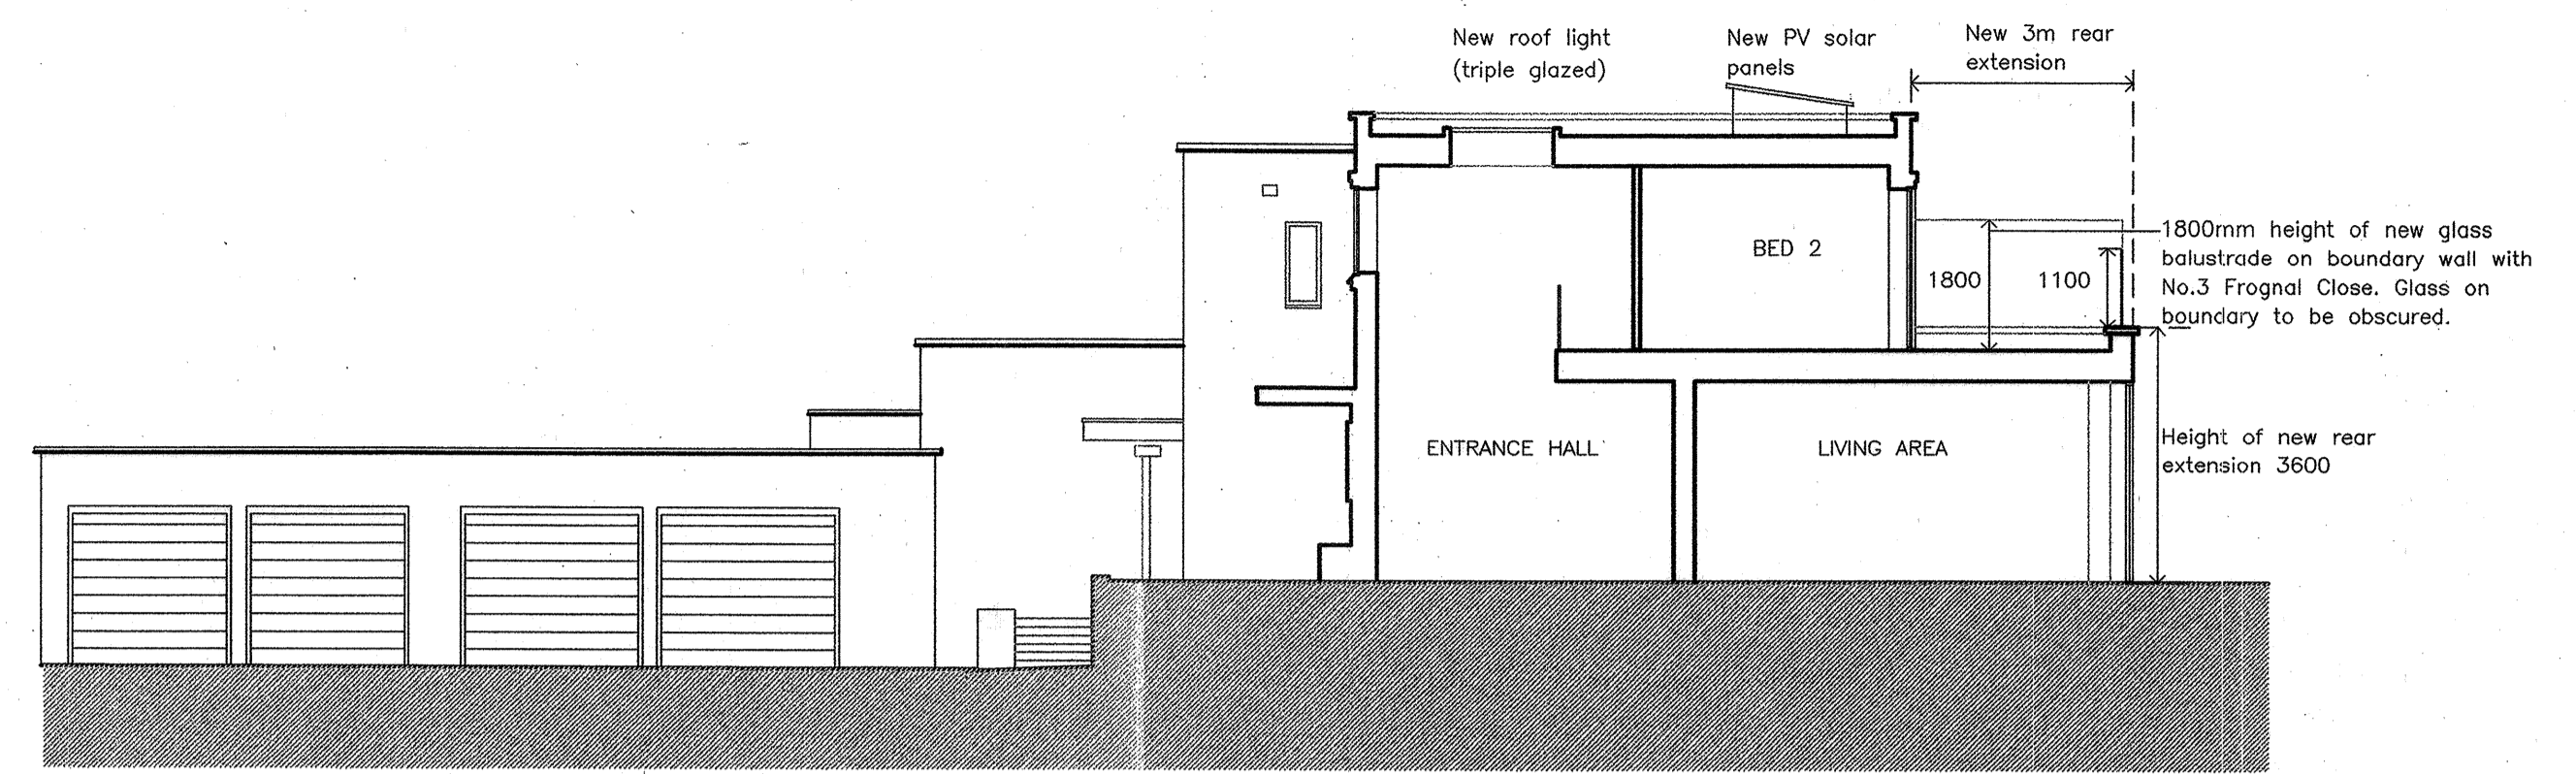

SECTION A-A AS PROPOSED 1:100@ A1

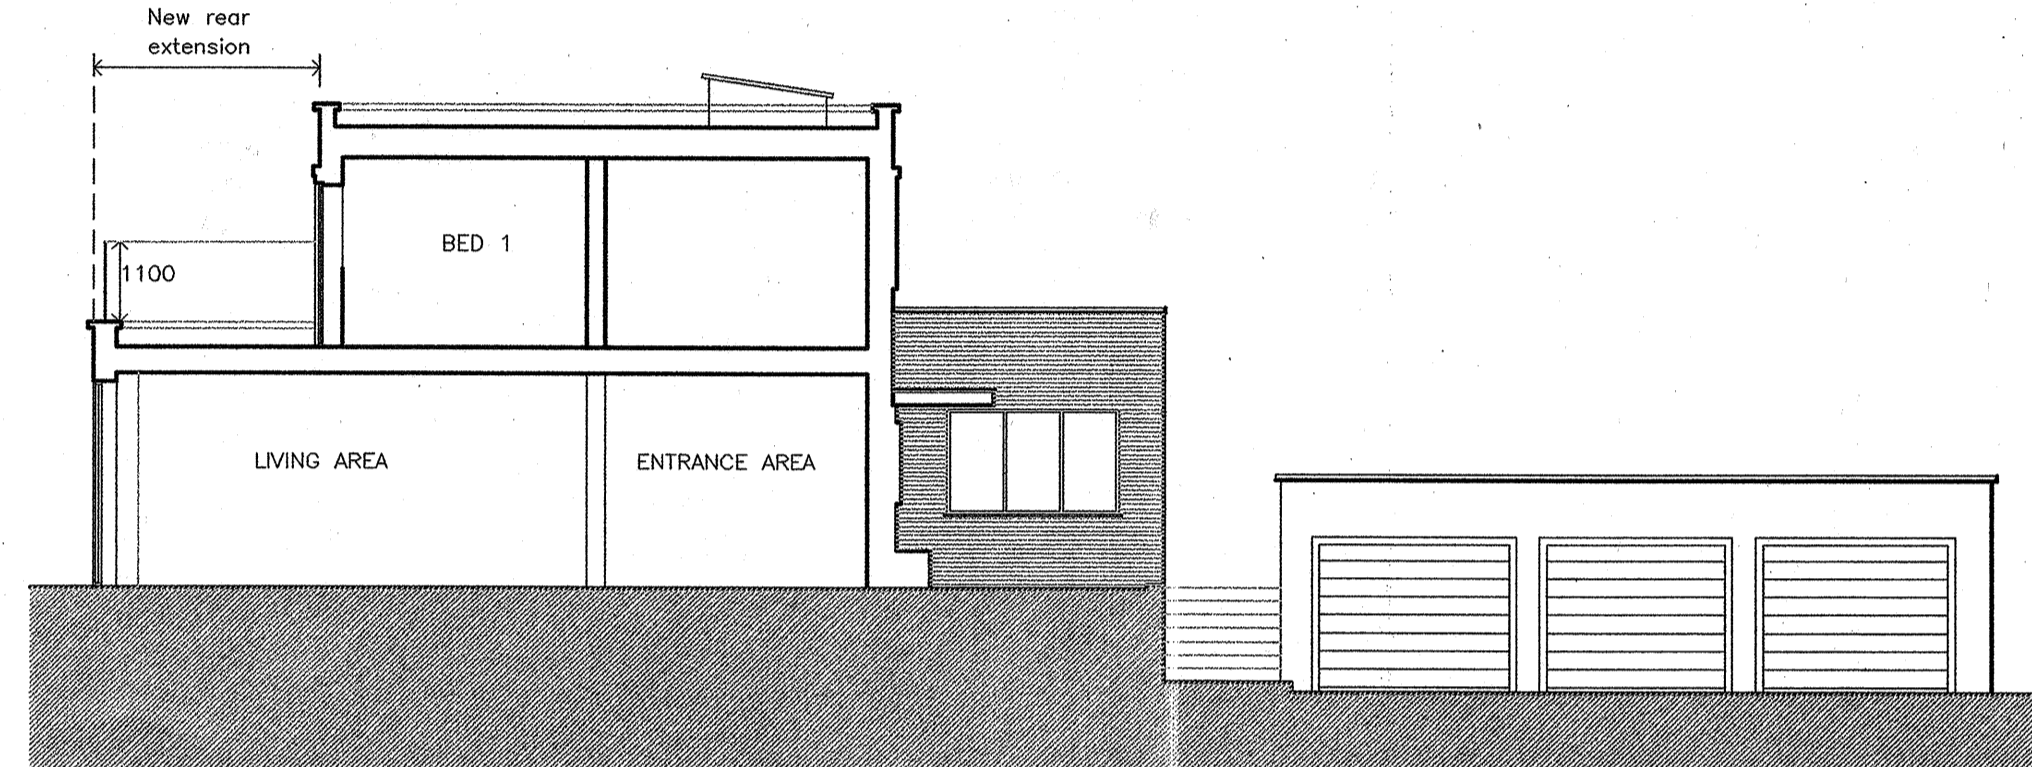


SECTION B-B AS PROPOSED 1:100@ A1

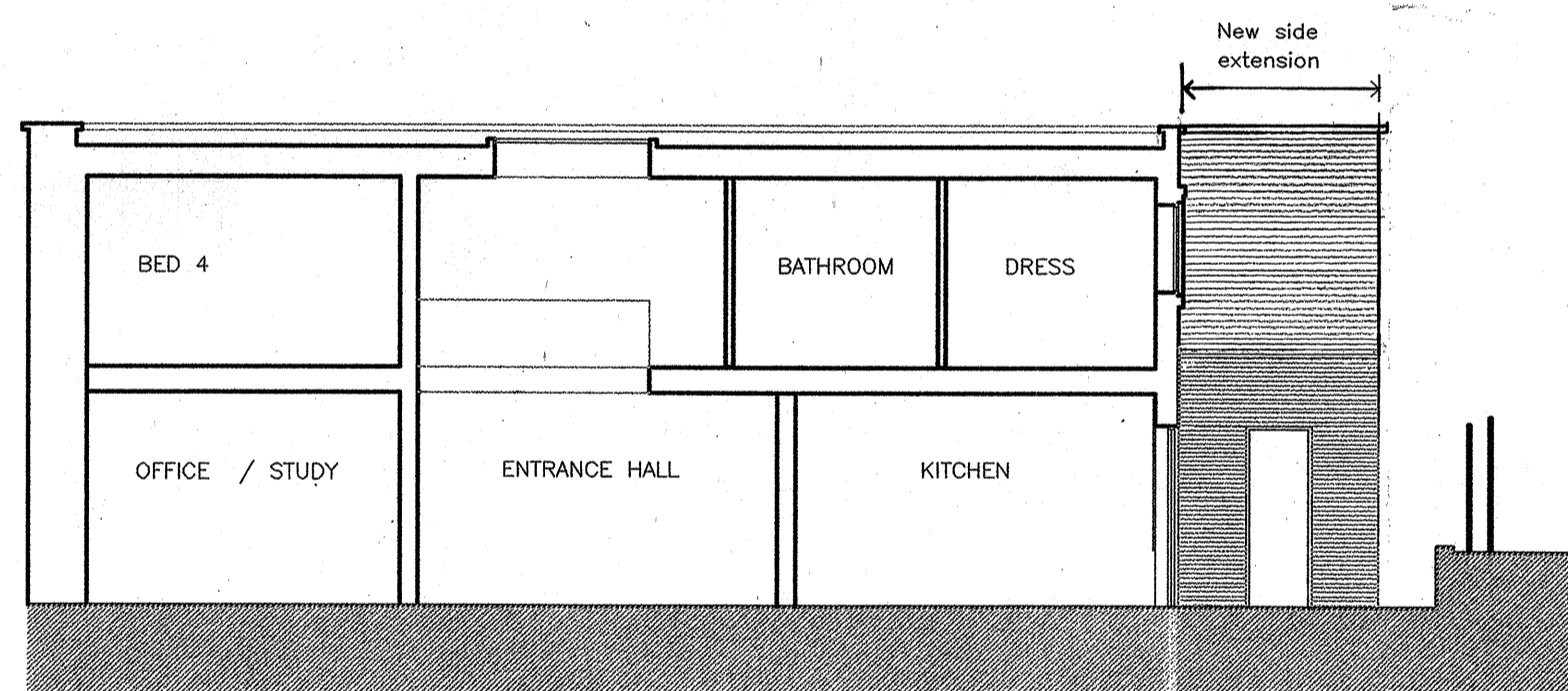

SECTION D-D AS PROPOSED 1:100@ A1

PROPOSED MATERIALS

- ROOFS - All new roof finishes to main existing building to be asphalt to match existing.
- WALLS - All new brick cavity walls to have outer face of 50mm (2 inch high) rough texture sand faced buff facing bricks to match existing.

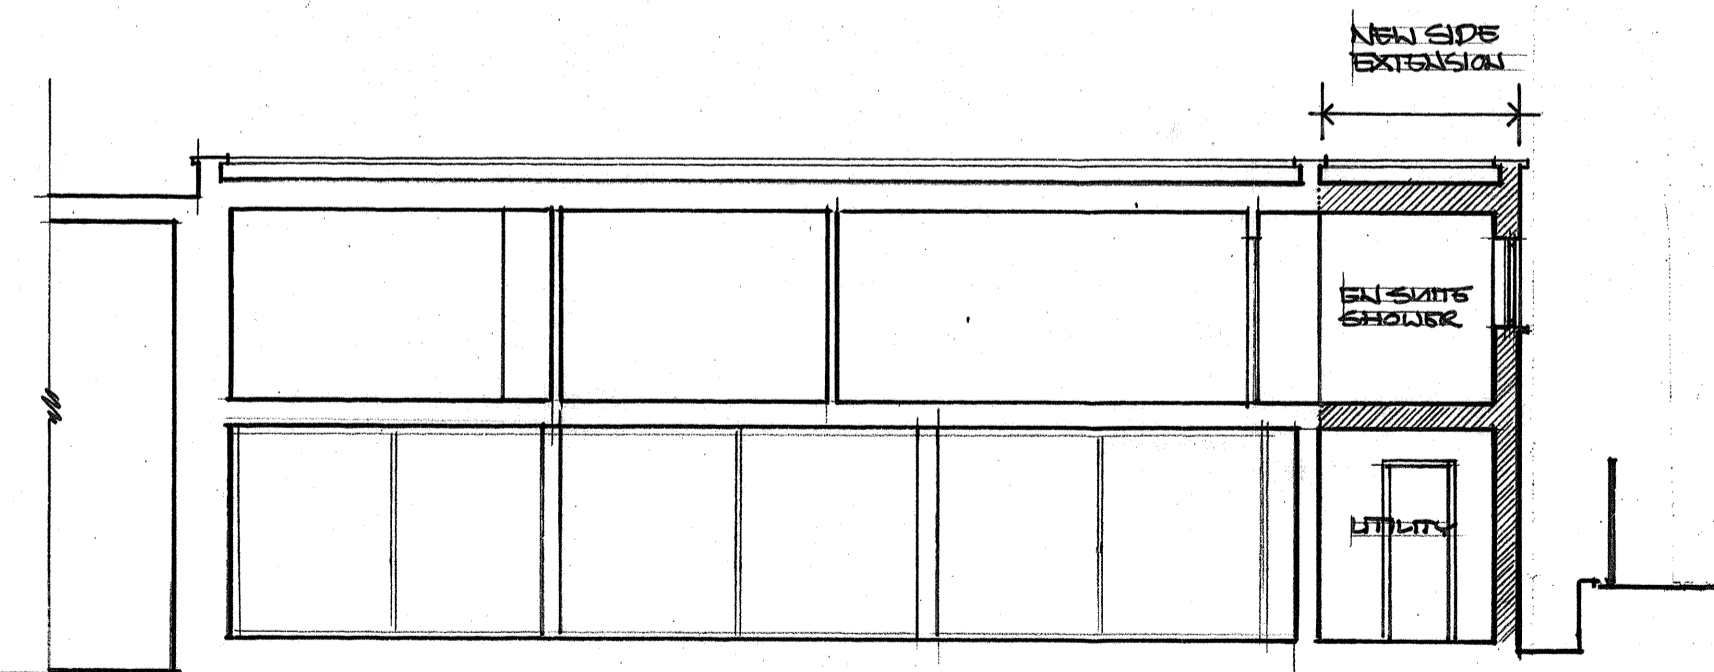

SECTION E-E AS PROPOSED 1:100@ A1

ELEVATIONS AND SECTIONS AS PROPOSED 1:100@A1

DATE	REVISIONS	REV
THIS DRAWING IS THE COPYRIGHT OF THE ARCHITECT AND SHOULD NOT BE REPRODUCED WITHOUT WRITTEN CONSENT.		
PROJECT		
4 FROGNAL CLOSE		
LONDON NW3 6YB		
DRAWING		
PROPOSED		
ELEVATIONS & SECTIONS		
DATE	transformation	
DEL.	ARCHITECTS	
COMPUTER	THE STUDIO	
SCALE	45 LANCASTER GROVE	
1:100	LONDON NW3 6YB	
DWG. No.	TEL: 020 7424 0122	
	e-mail: info@transformation-architects.co.uk	
	website: www.transformation-architects.co.uk	
	DWG. No.	REV. No.