


1 / Section A-A, Scale 1:20

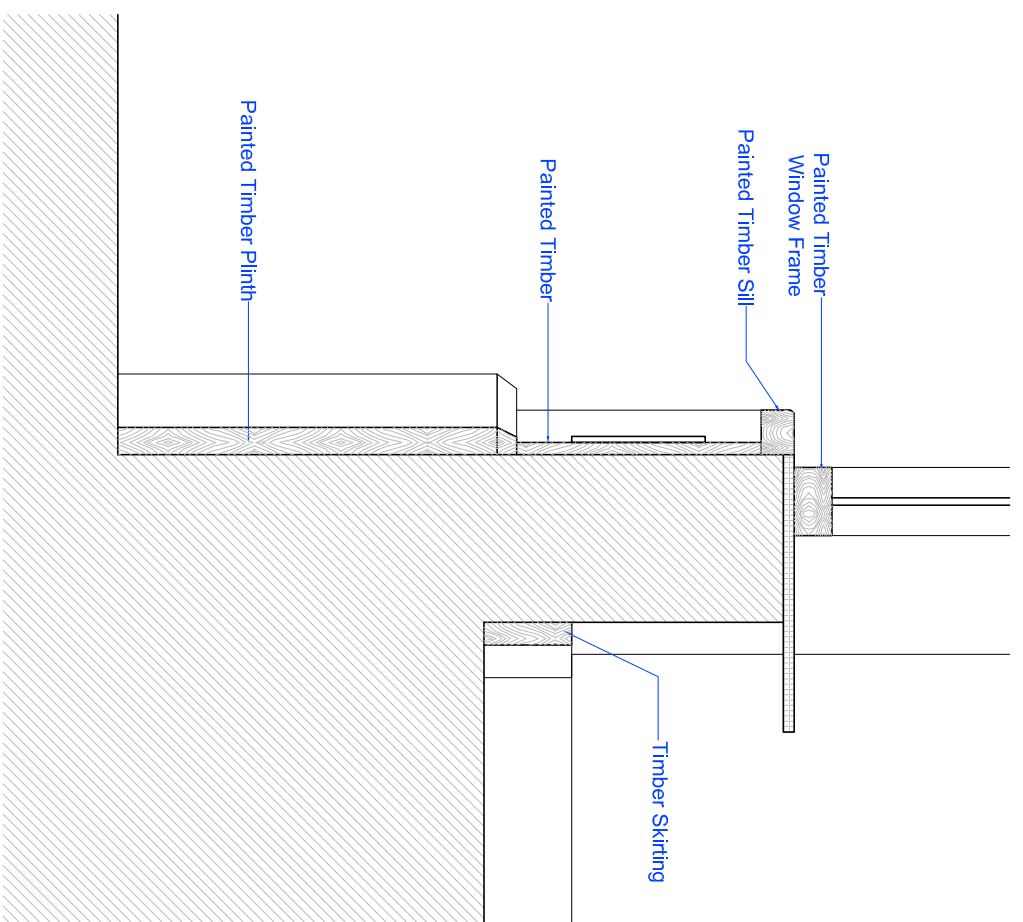

2 / Detail 1, Scale 1:10

Job Title:

New Shopfront

Drawing Title:

Proposed Sections

Revision Notes:

CLIENT : Dexters LTD
 SITE: 35 Highgate High Street, London, N6 5JT

This drawing must not be reproduced in whole or part without written permission. The Electronic Issue to be confirmed by paper copy only.



Idea Planning and Design Ltd.
 Hyde Park House
 5 Mandrel Road,
 London, SW15 2RS
 Tel: 0208 8230750
 Web: www.ideaipanningdesign.co.uk
 Email: info@ideaipd.co.uk

Scale: 1:20 @ A3 Date: 05/04/2018

Drawn By: SS Checked By: CG

PROJECT	1422	Drawing No	07	Rev	-
---------	------	------------	----	-----	---