

Scales: 020 1234 5678
 Lettings: 020 1234 5678



525




Managing Agents
 Chartered Surveyors

1 / Existing Shop front, Scale 1:20




2 / Proposed Shop front, Scale 1:20

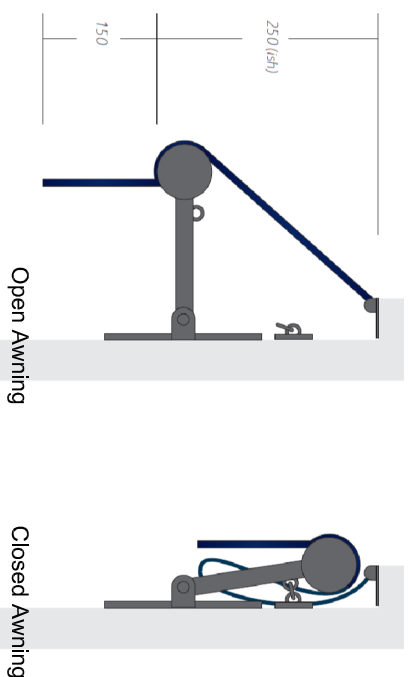

3 / Proposed Awning, Side Elevation, Scale 1:10



4 / Proposed Signage, Scale 1:10

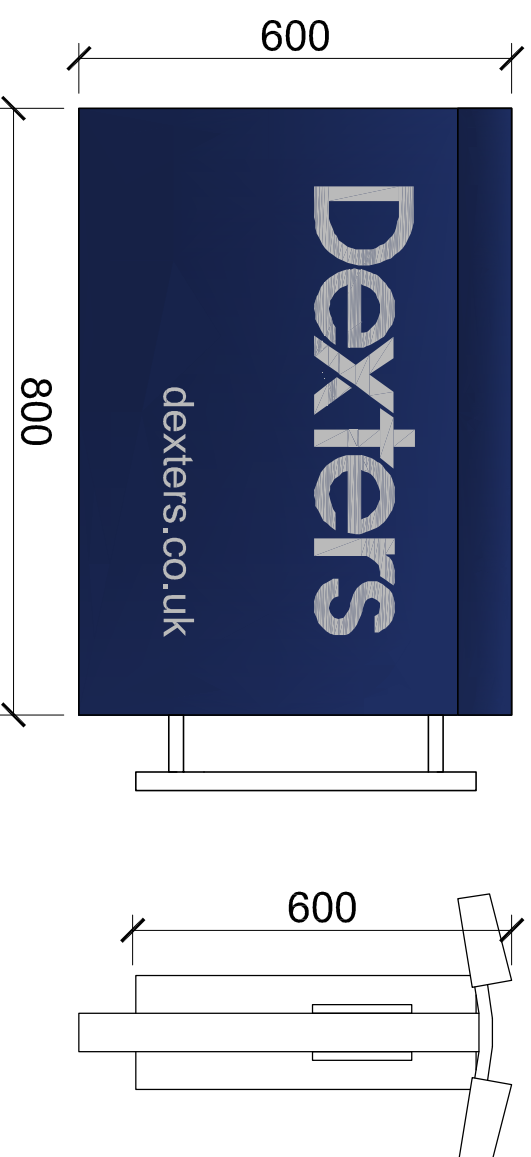

5 / Proposed Projecting Sign, Scale 1:10

Job Title:

New Shopfront

Drawing Title:

Existing and Proposed Signage

Revision Notes:

-

CLIENT : Dexters LTD
 SITE: 35 Highgate High Street, London, N6 5JT

This drawing must not be reproduced in whole or part without written permission. The Electronic Issue to be confirmed by paper copy only.



Ideal Planning and Design Ltd.
 Hyde Park House
 5 Manfred Road,
 London, SW15 2RS
 Tel: 0208 8230750
 Web: www.idealplanningdesign.co.uk
 Email: info@idealpld.co.uk

Scale: 1:20 @ A3 Date: 05/04/2018

Drawn By: SS Checked By: CG

PROJECT	1422	Drawing No	08	Rev	-
---------	------	------------	----	-----	---