



**notes:**  
do not scale from drawing  
all dimensions are to structural surfaces unless indicated otherwise  
all dimensions to be checked on site and discrepancies verified with the architect


**revisions:**

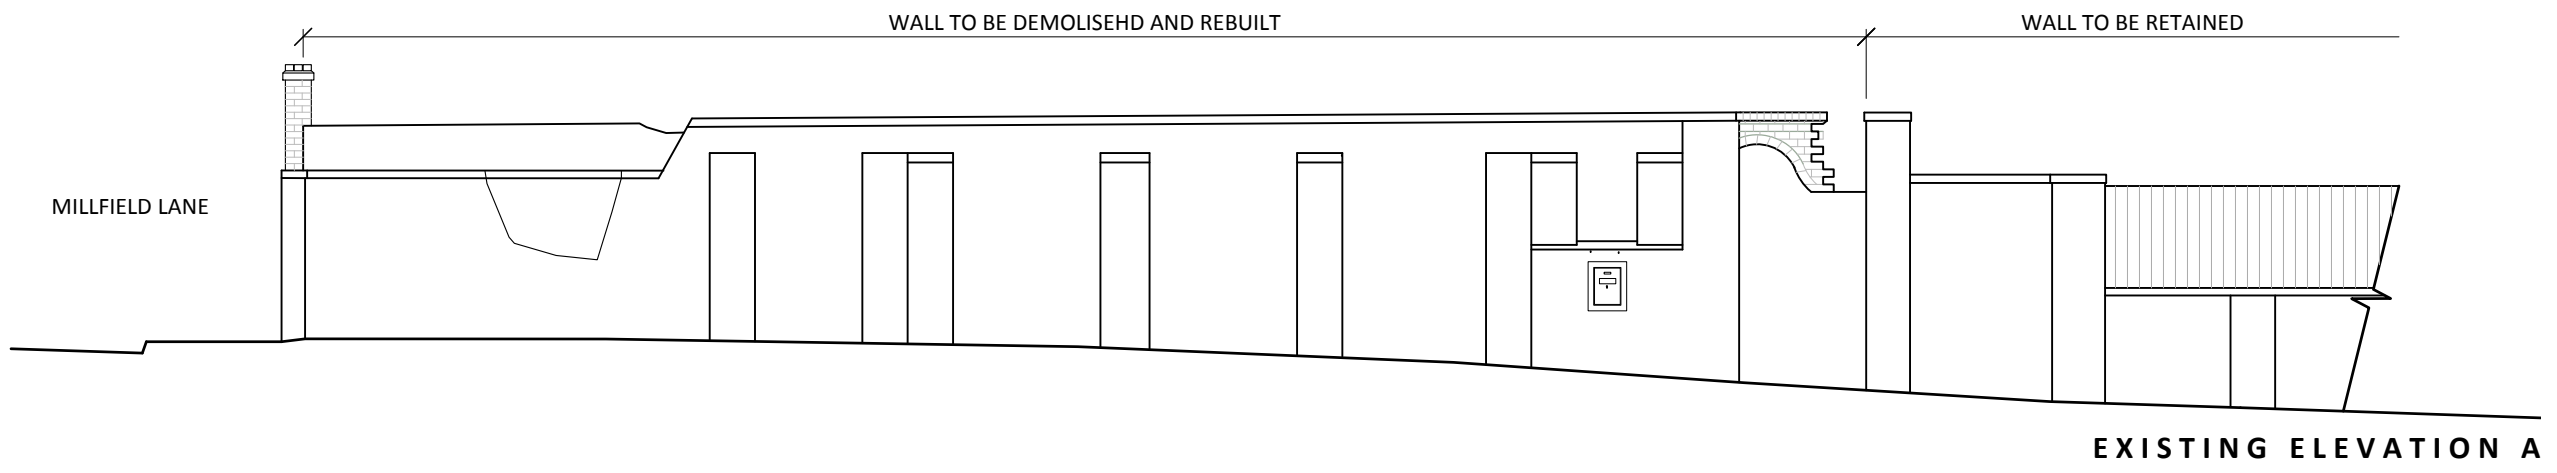


**EXISTING ELEVATION A**

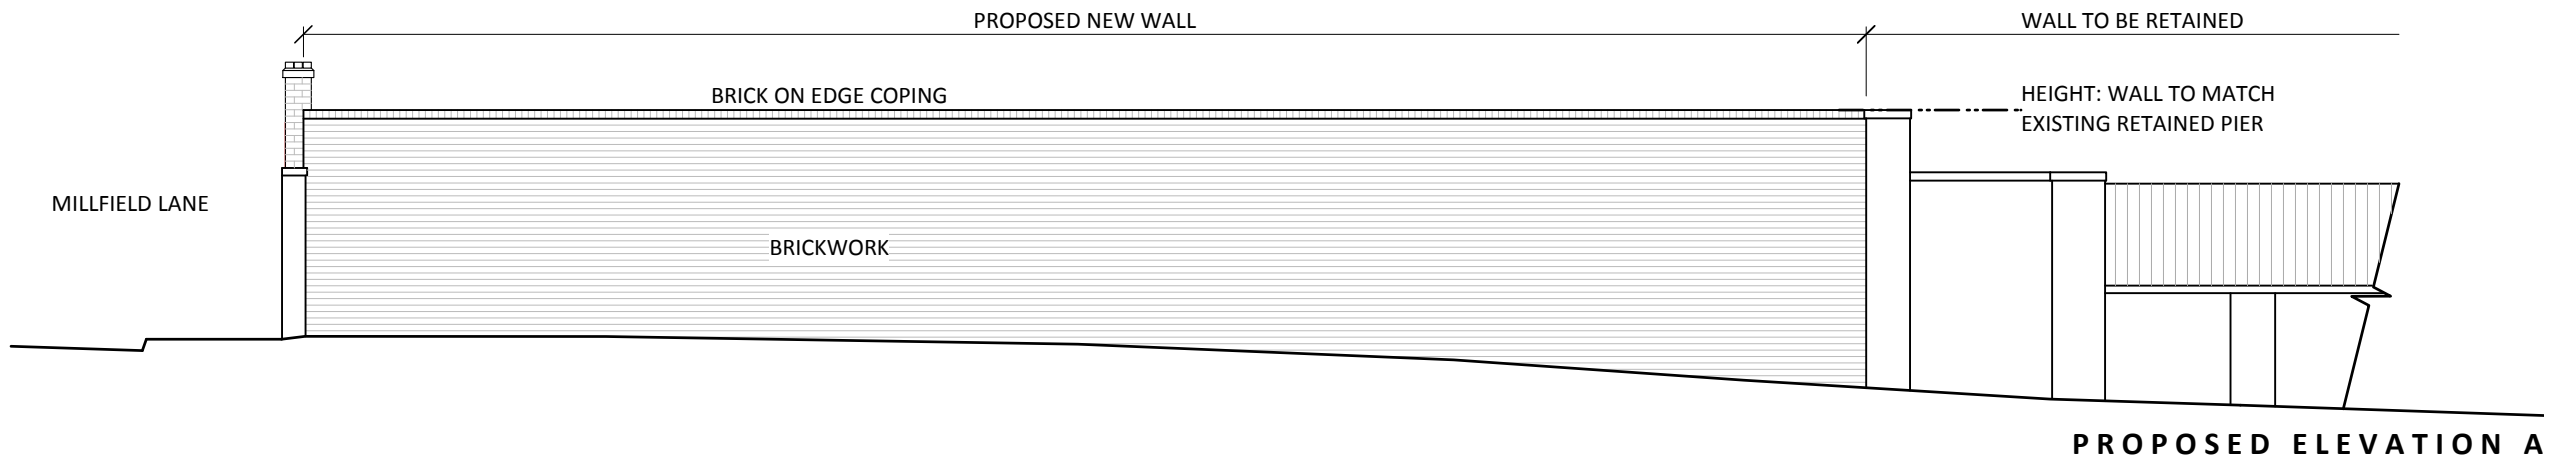


**PROPOSED ELEVATION A**

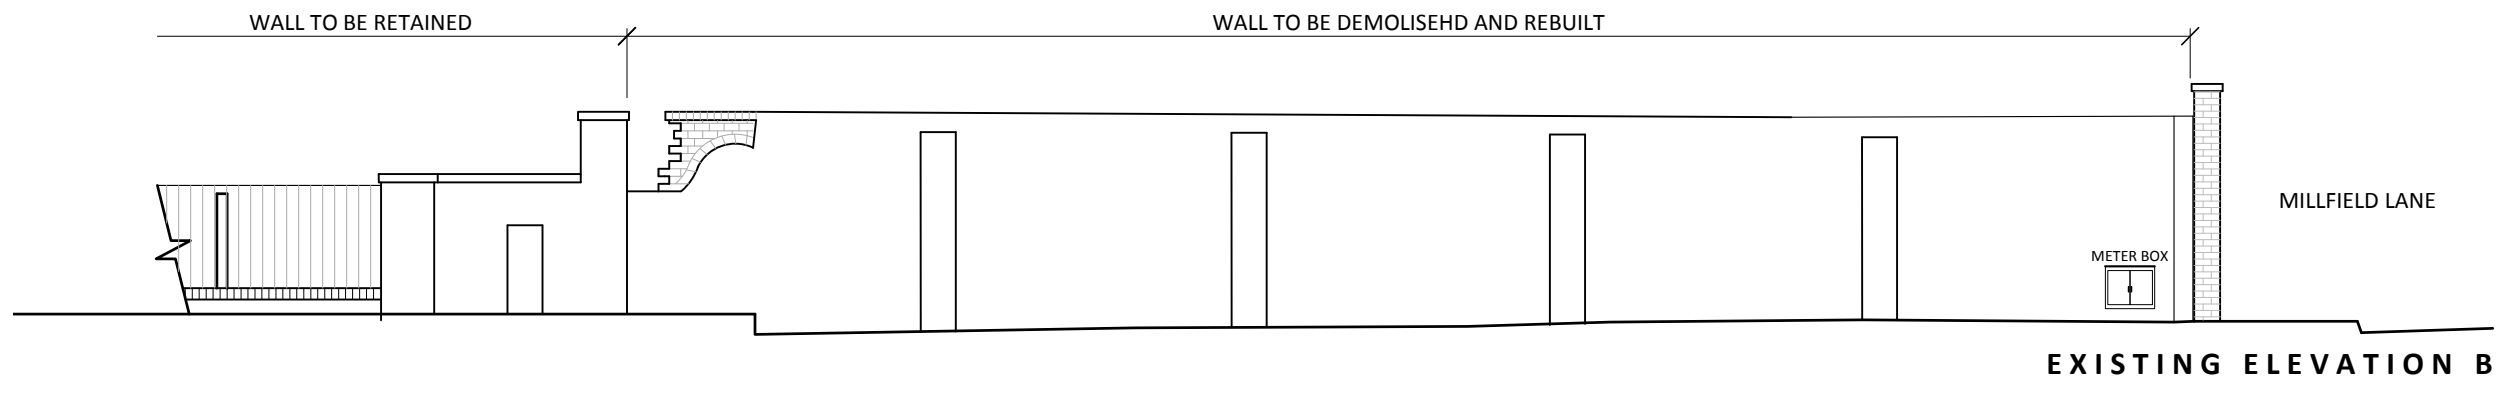

**EXISTING ELEVATION B**

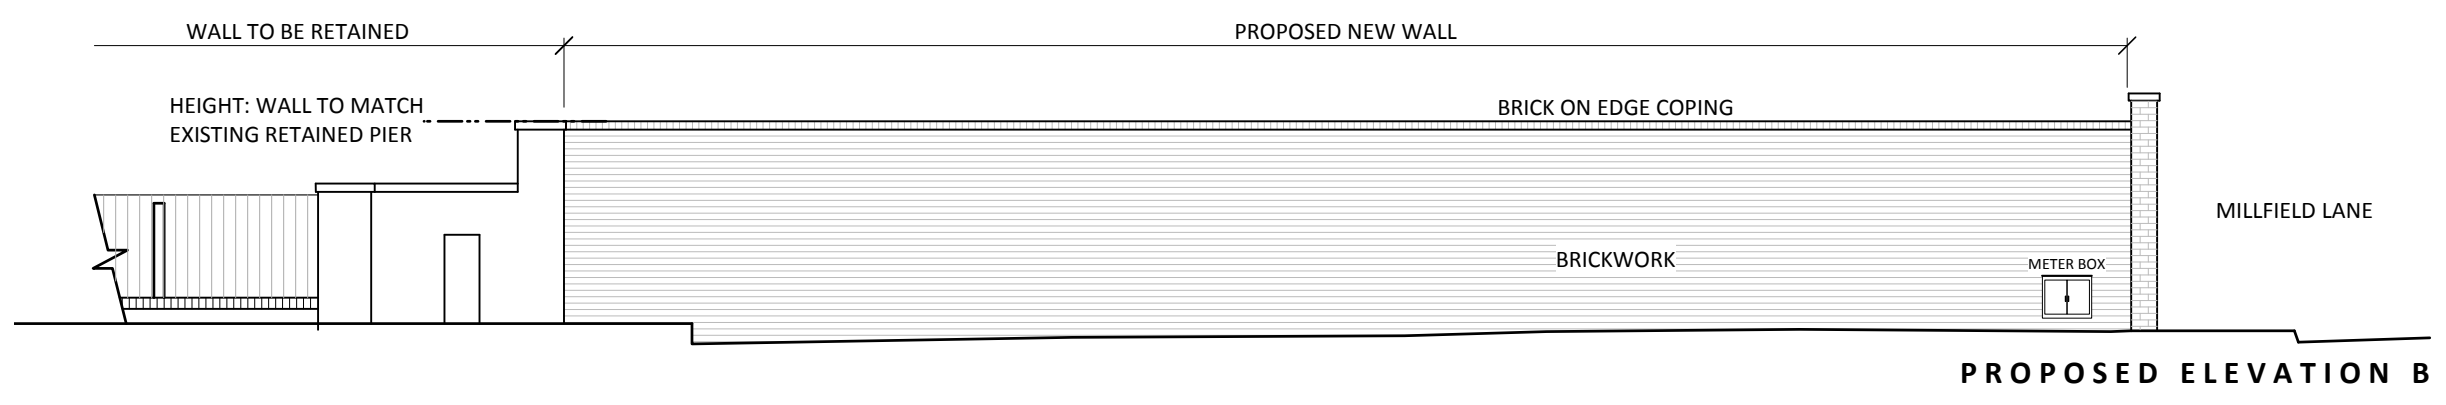

**PROPOSED ELEVATION B**

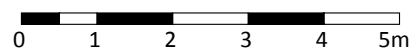

**architects**

07746 481438  
www.w-architects.co.uk  
mail@w-architects.co.uk  
21 Castle Street,  
Edinburgh, EH2 3DN

client:  
**SPIRALINE LTD c/o FARADAY P. M.**

project:  
**WEST HILL COURT BOUNDARY WALL**

drawing title:  
**ELEVATIONS**

project.no: 1605A	dwg.no: PL02
----------------------	-----------------

scale: 1:100	@: A3	rev: -
-----------------	----------	-----------

date:  
**APRIL 2018**