


A1

B


C

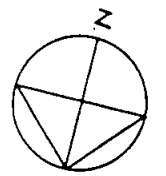

A

TP8800150  
HB8870062

SIMON SMITH and MICHAEL BROOKE ARCHITECTS  
 180 Northcote Road London SW11 6RE 01 223 6658  
 FARRINGTON RD. ECI  
 ROOF PLAN - EXISTING.  
 DRG. 304.08 1:100

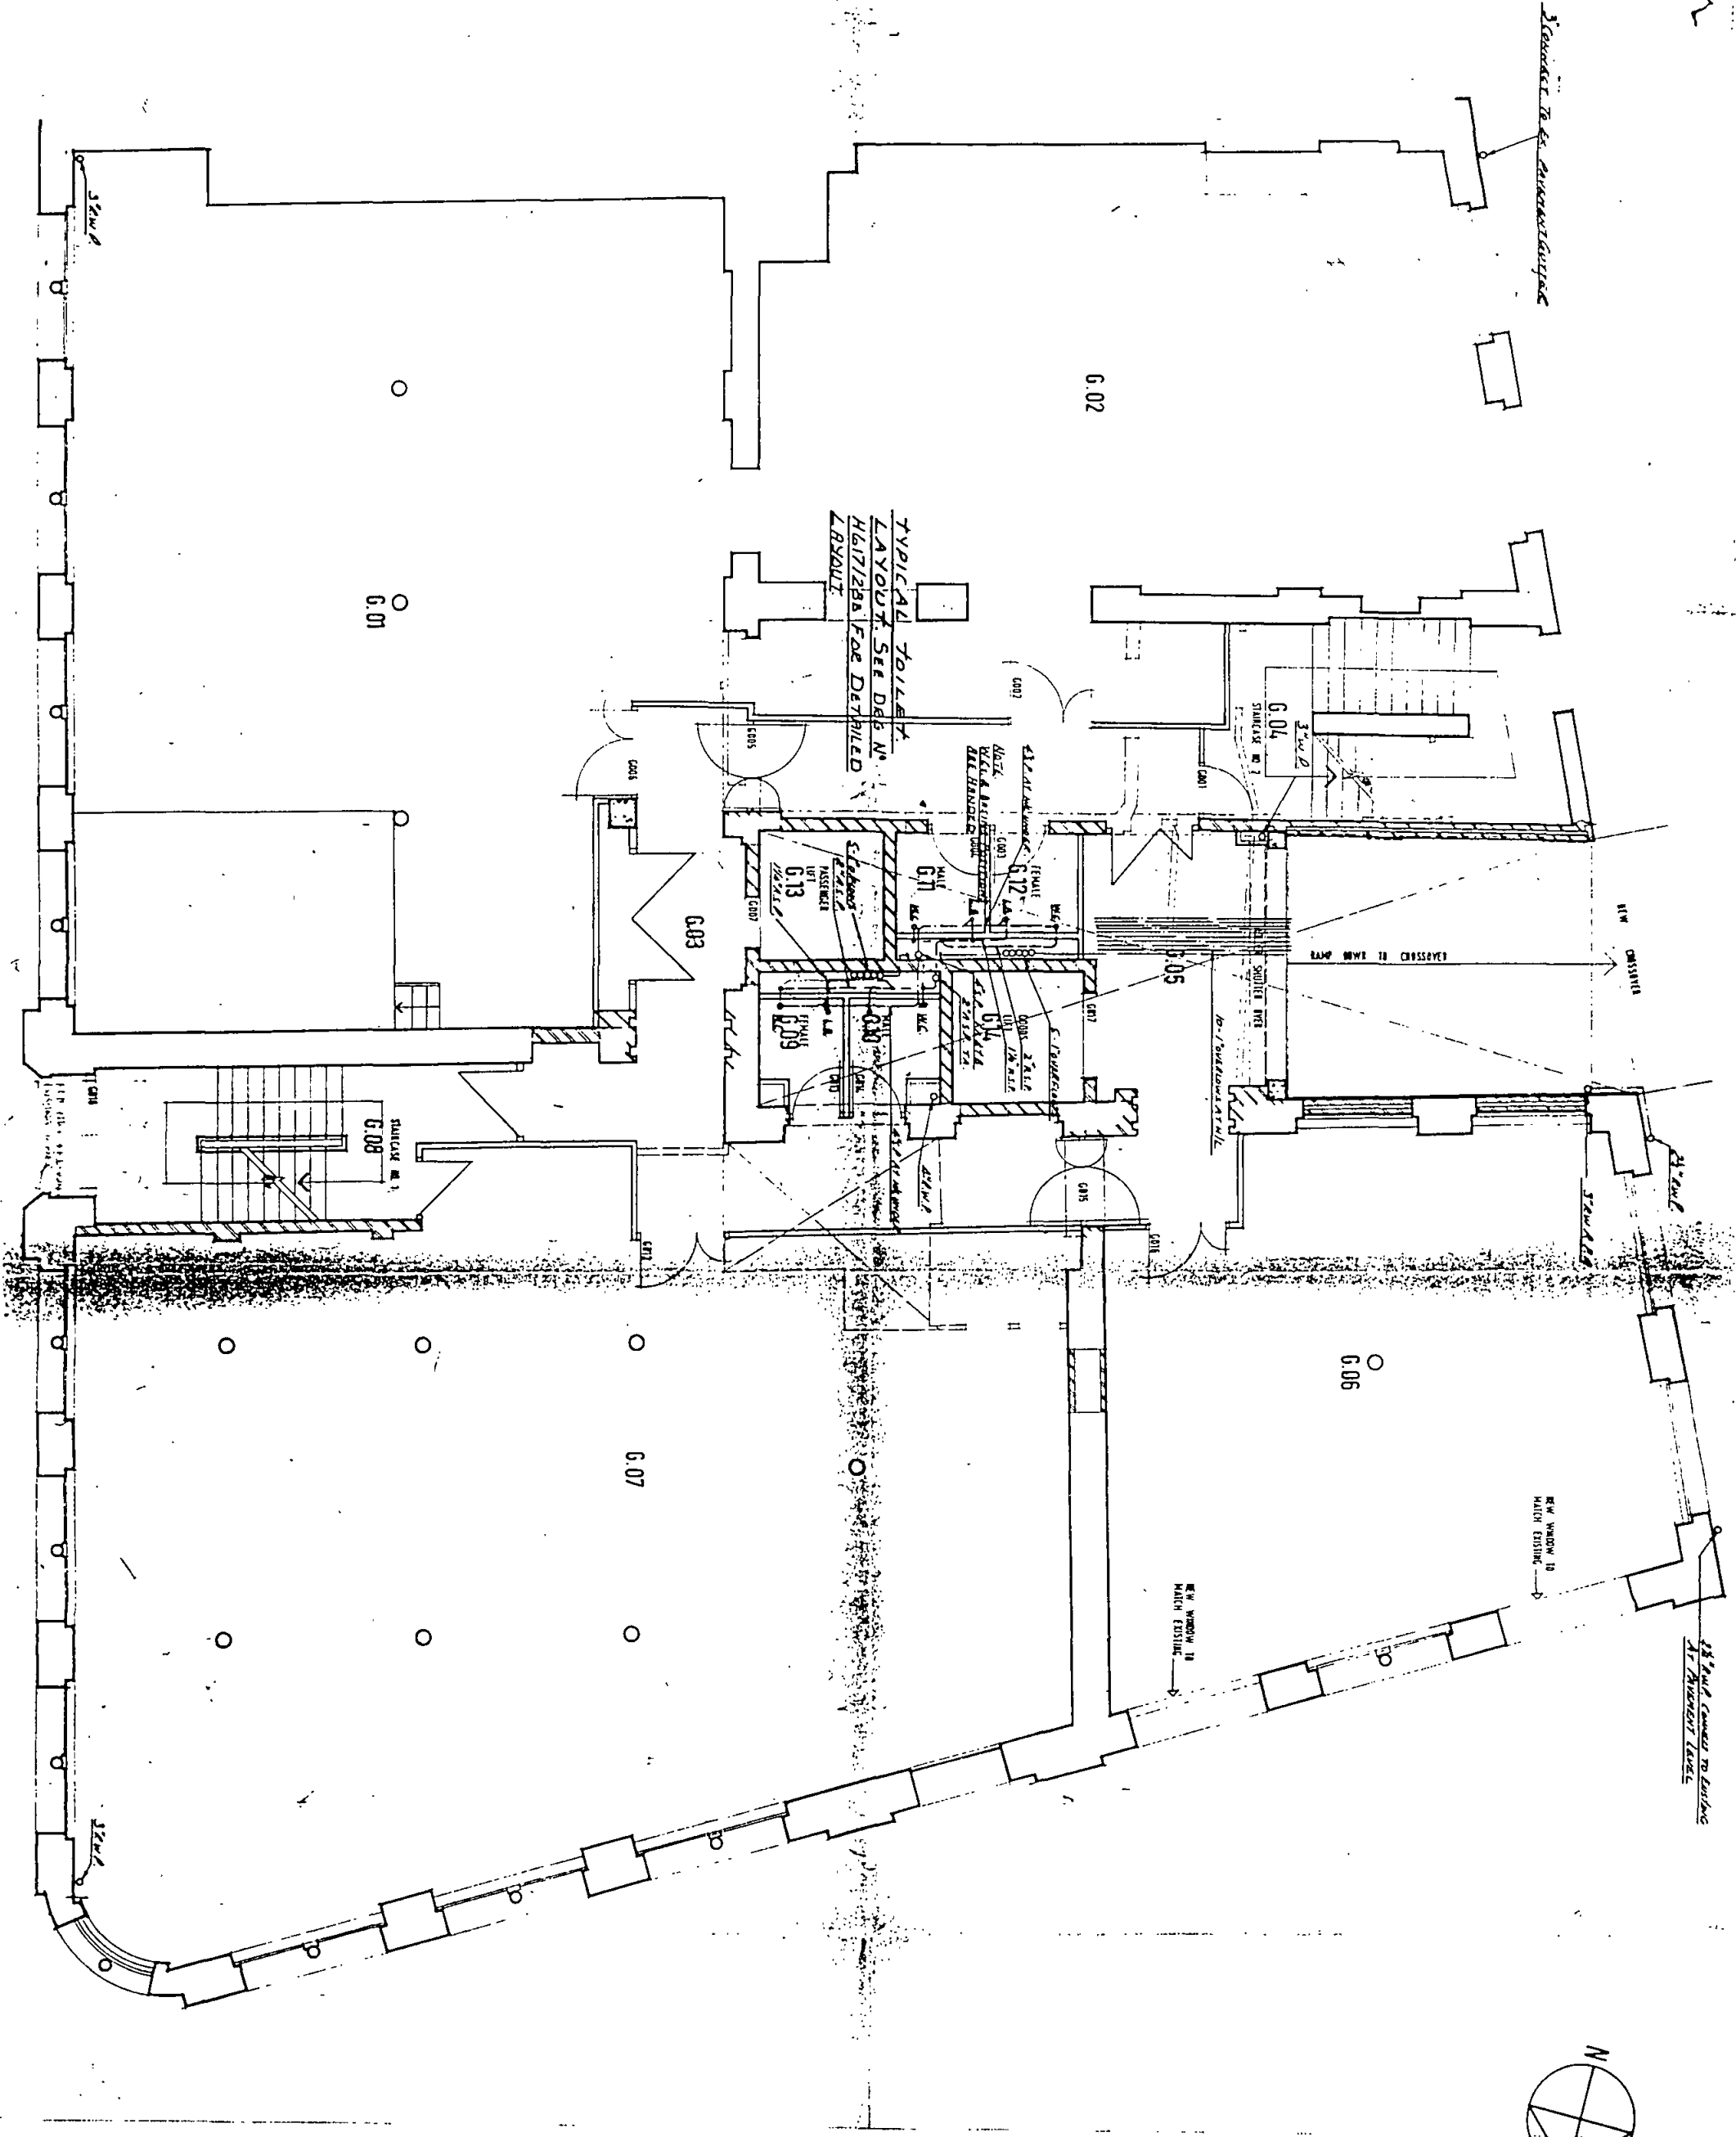


TP 8800150  
 HB 8870062

SIMON SMITH and MICHAEL BROOKE  
 180 Northcote Road London SW11 6RE

ARCHITECTS  
 01 223 6658


FARRINGTON Rd. ECI  
 GROUND FLOOR PLAN - EXISTING.  
 DRG. 304.02 1:100

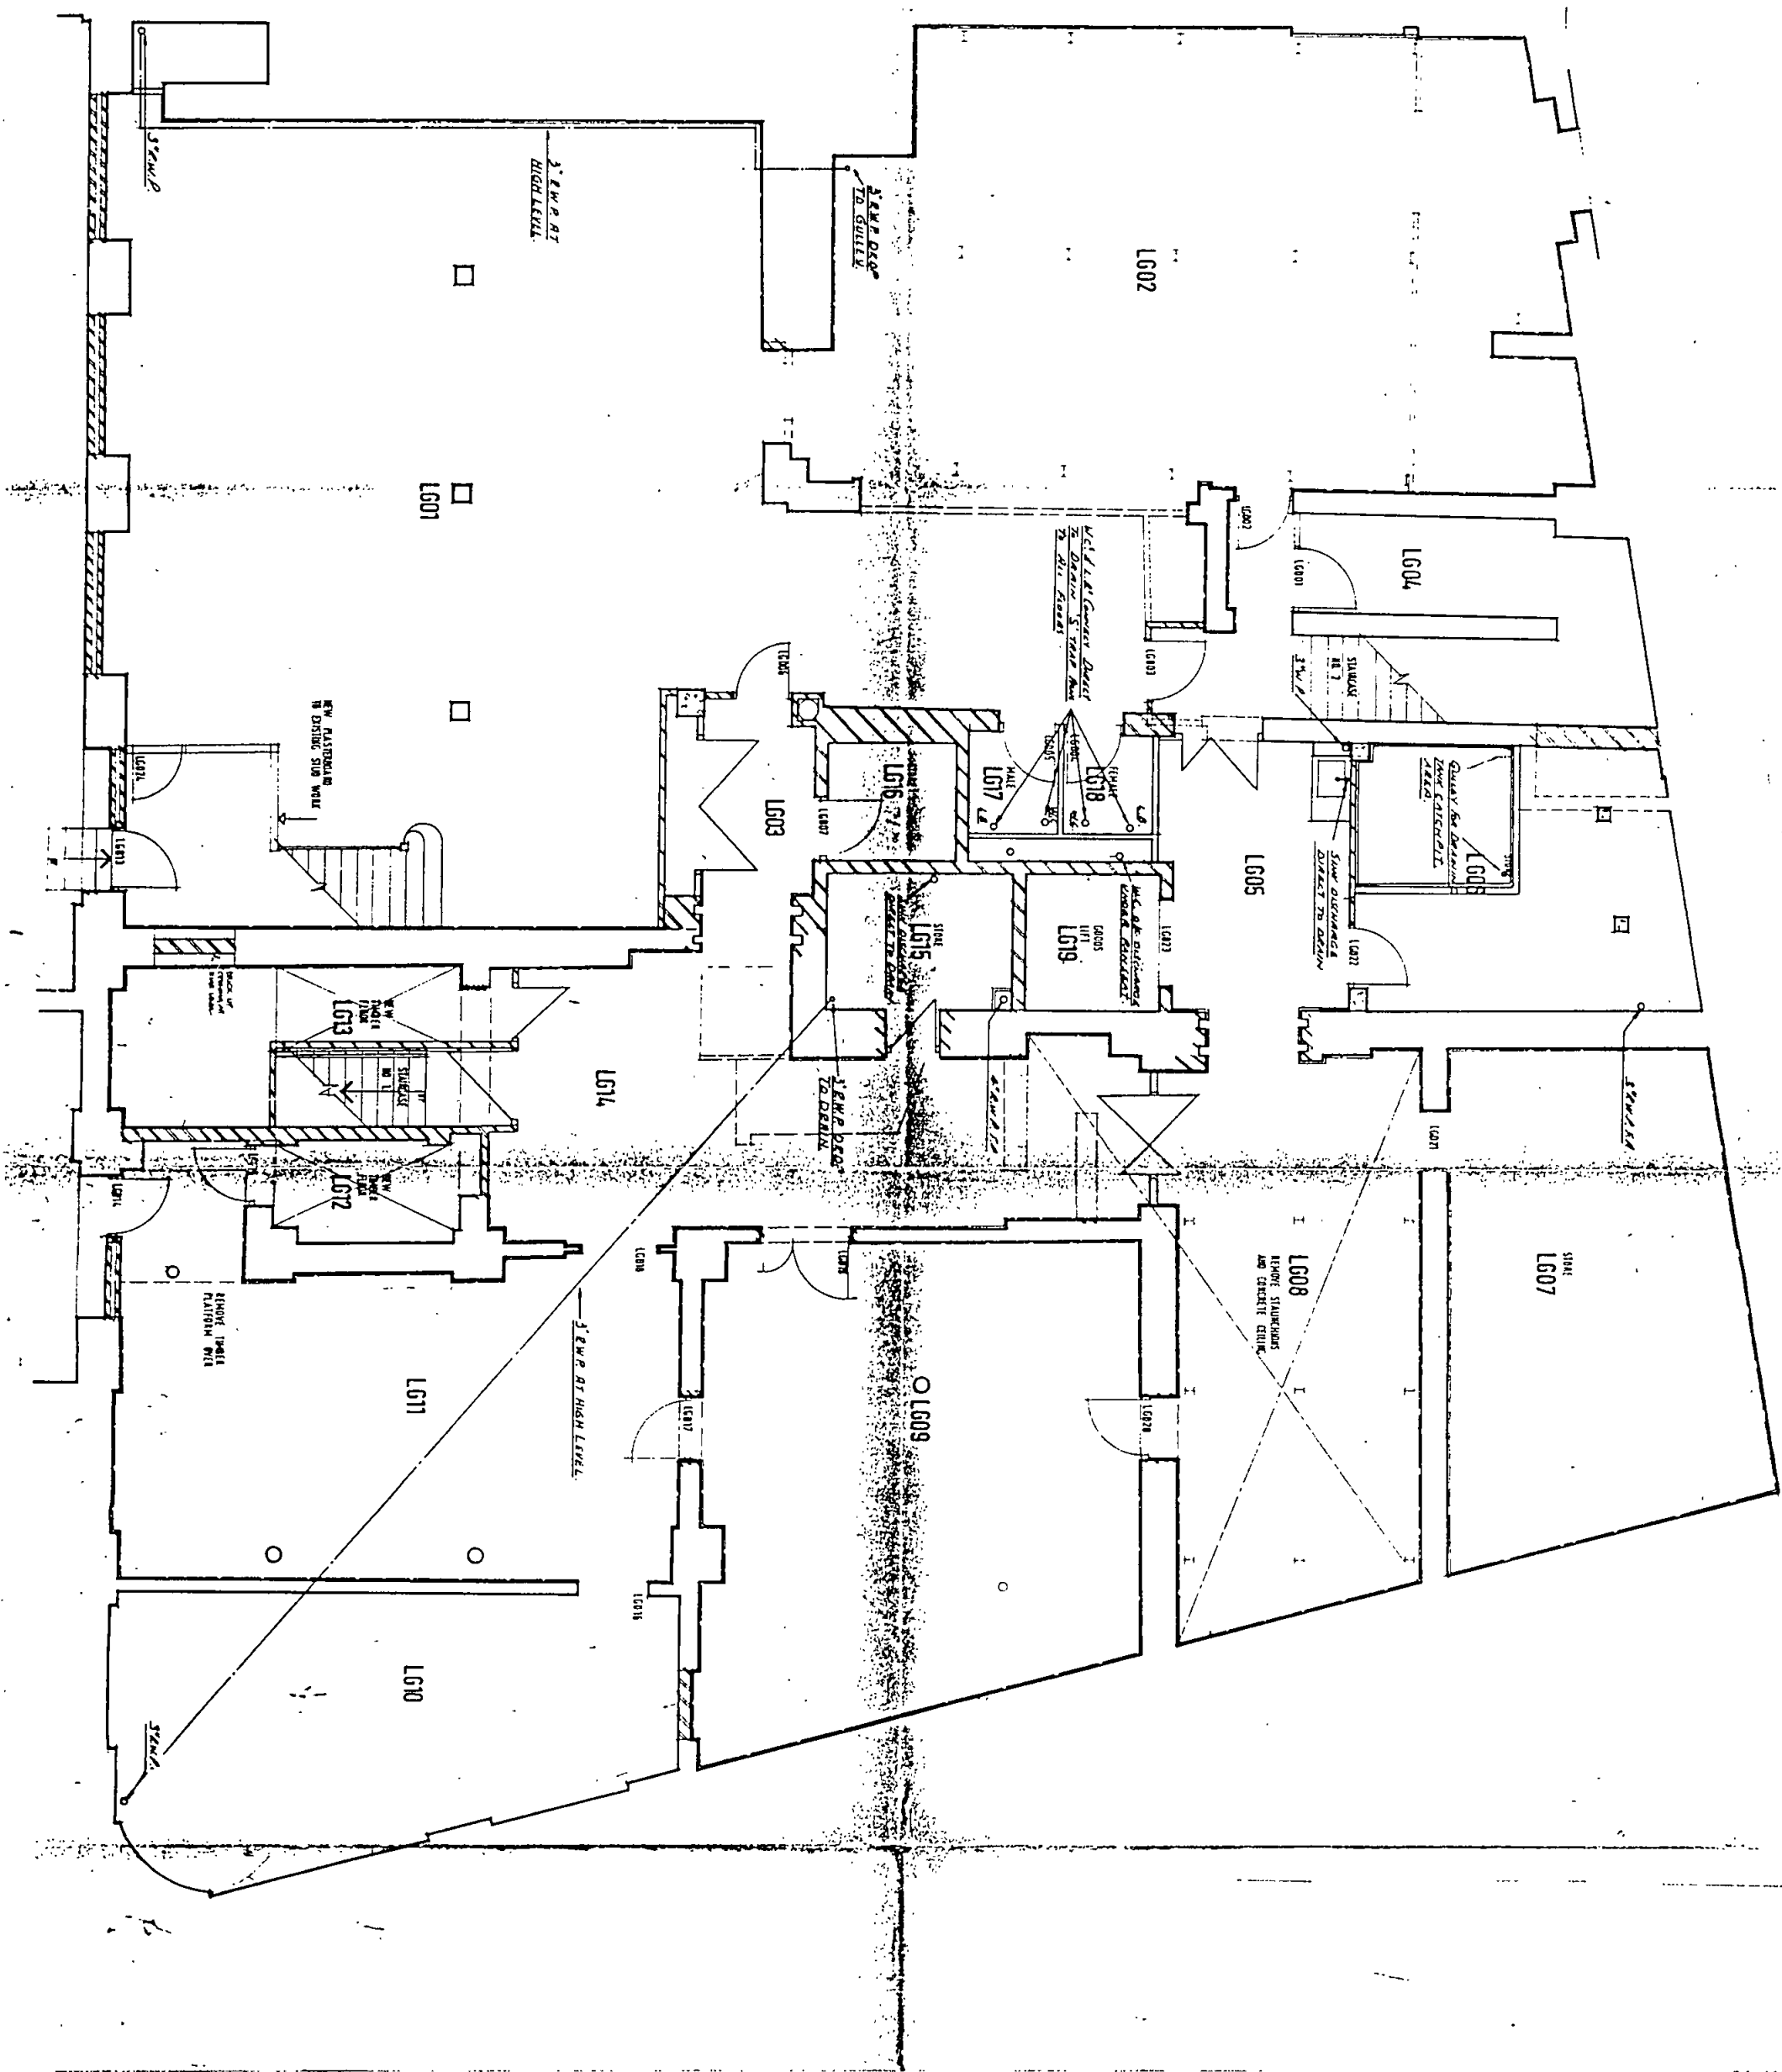

TP8800150  
 HB8870062

SIMON SMITH and MICHAEL BROOKE ARCHITECTS  
 180 Northcote Road London SW11 6RE 01 223 6658

FARRINGTON RD. EC1  
 BASEMENT PLAN - EXISTING. 1:100  
 DRG. 304-01

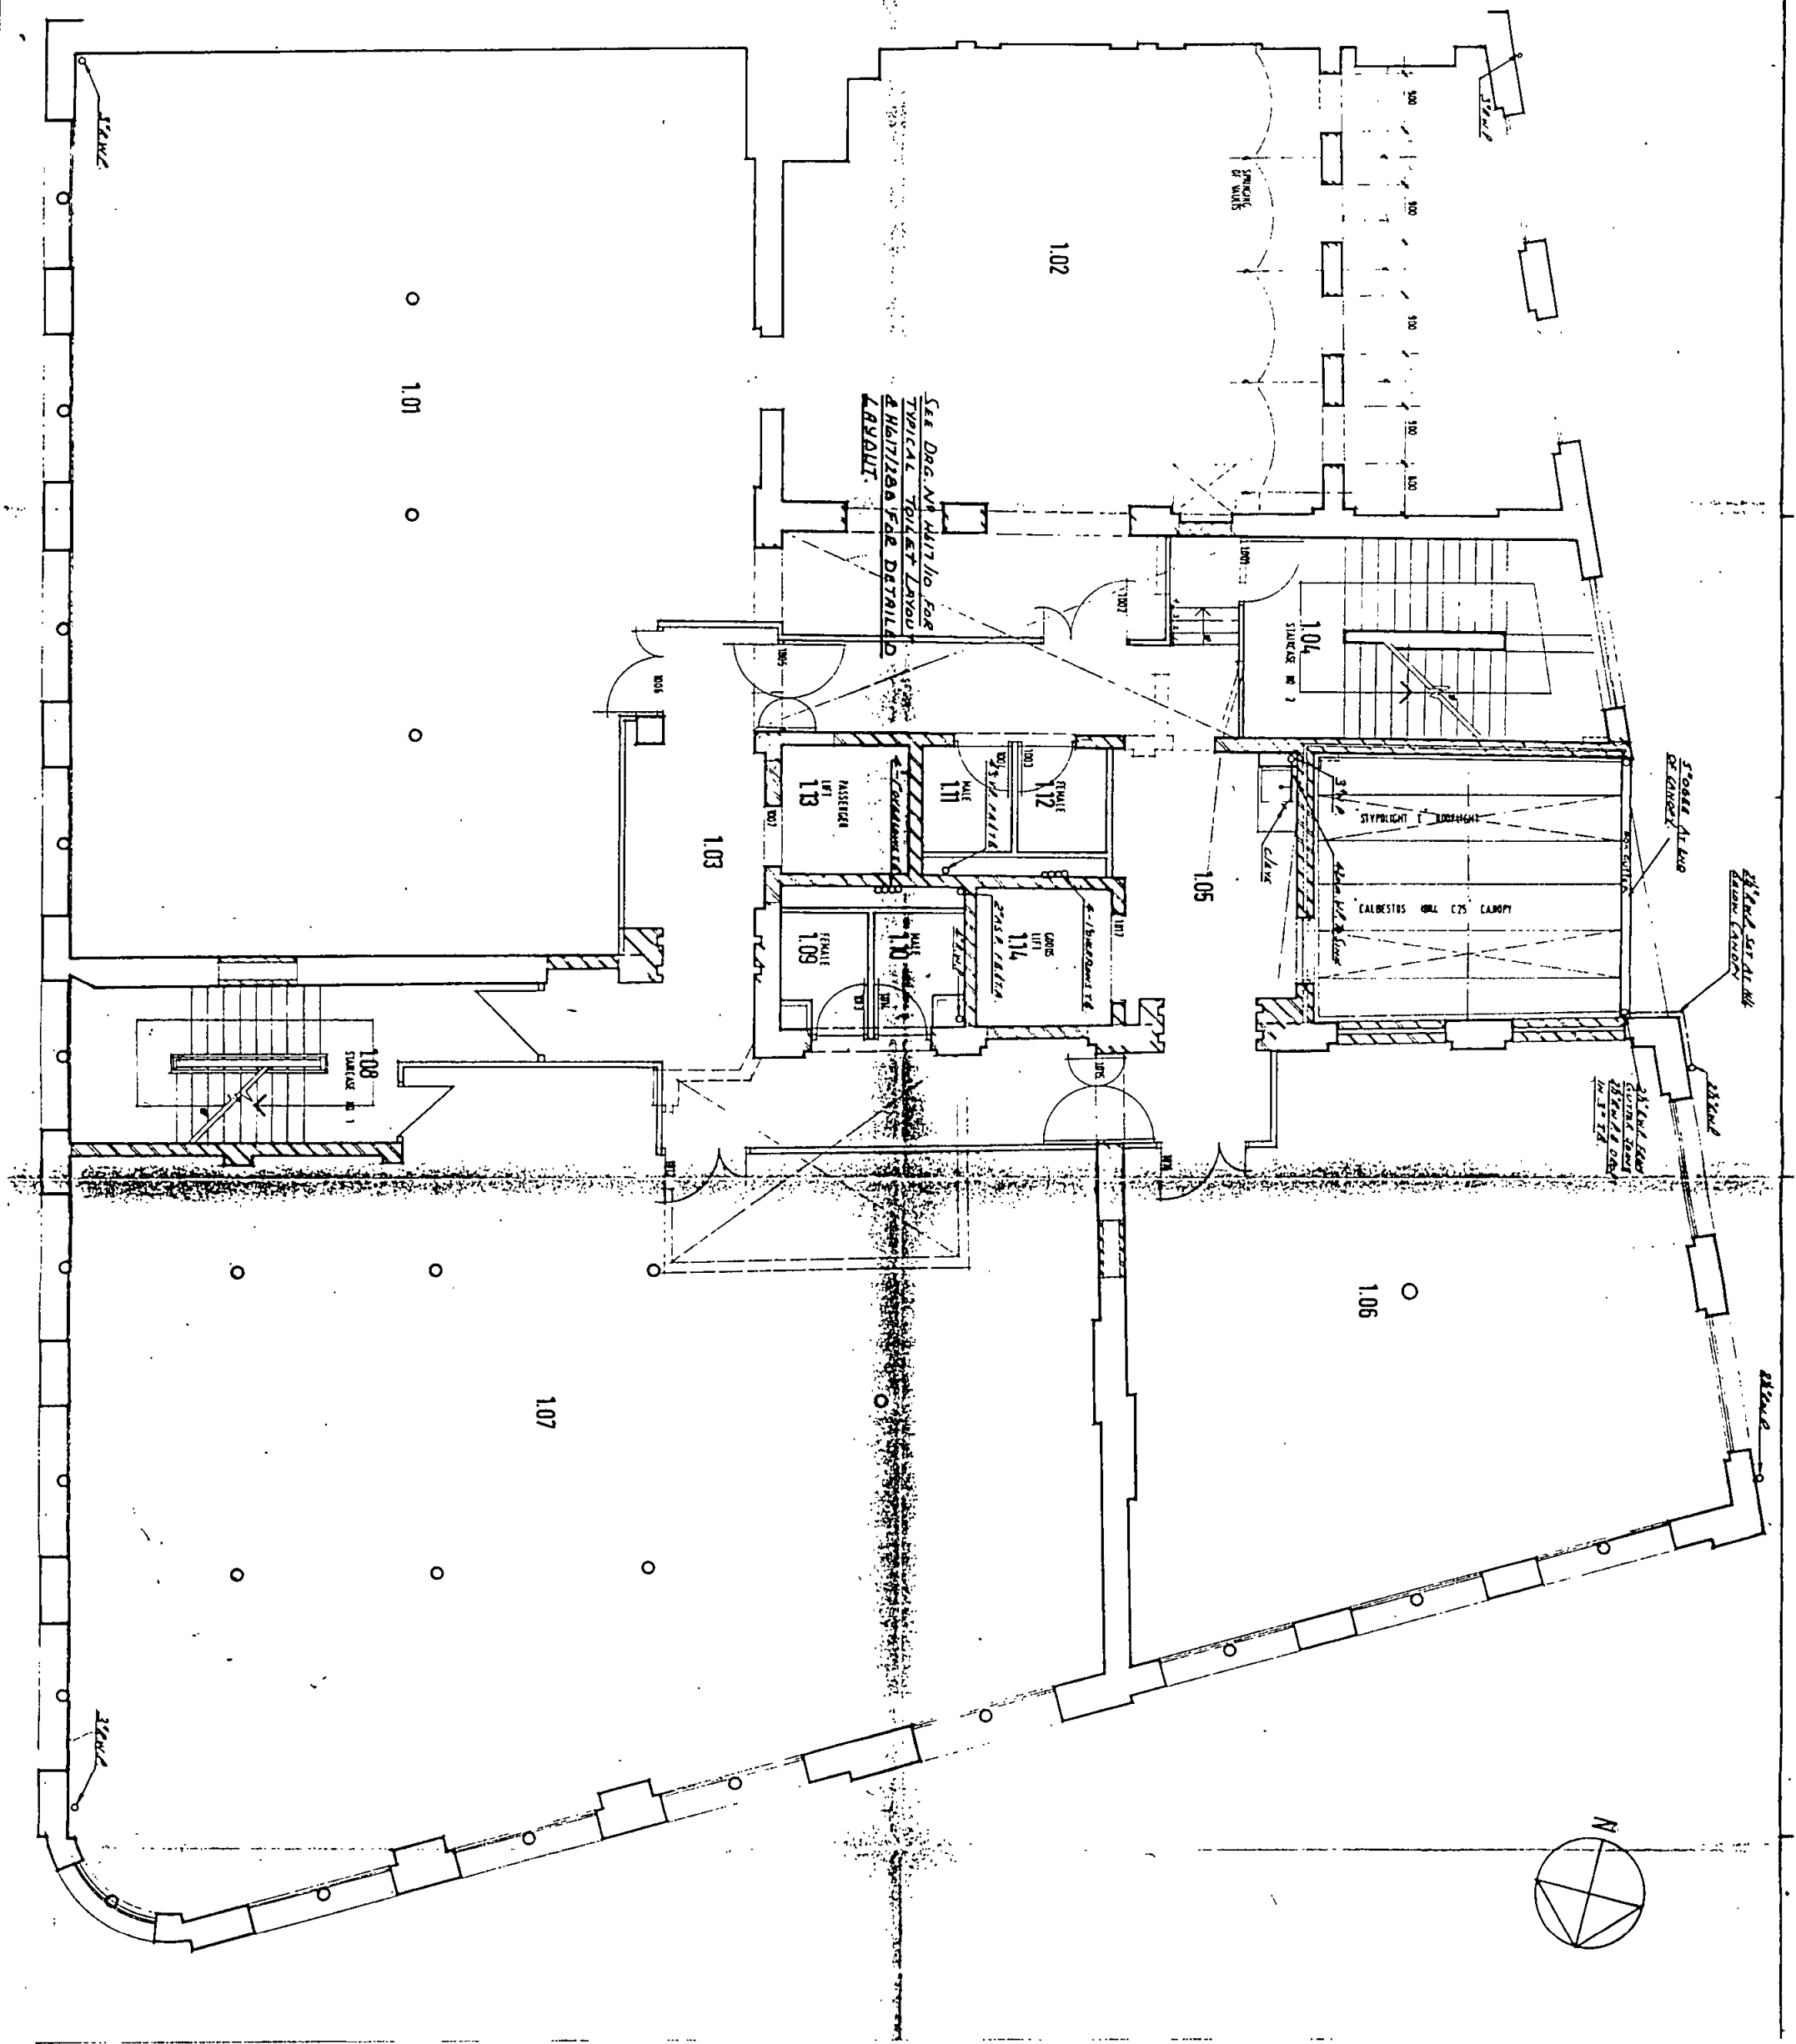

TP 8800150  
 HB 8870062

SIMON SMITH and MICHAEL BROOKE ARCHITECTS  
 180 Northcote Road London SW11 6RE

01 223 6698

FARRINGTON RD. EC1

FIRST FLOOR PLAN - EXISTING

DRG. 304.03

1:100



SAFFRON HILL ELEVATION

TP8800150  
 HB8870062

SIMON SMITH and MICHAEL BROOKE ARCHITECTS  
 180 Northcote Road London SW11 6RE


FARRINGDON Rd. ECI  
 ELEVATION - EXISTING  
 DEG. 304.11 1:100



SIMON SMITH and MICHAEL BROOKE ARCHITECTS  
 180 Northcote Road London SW11 6RE 01 223 6658  
 FARRINGDON RD. EC1  
 ELEVATION - EXISTING  
 DRG. 304.09 1:100

TP8800150  
 HB8870062


FARRINGDON ROAD ELEVATION.

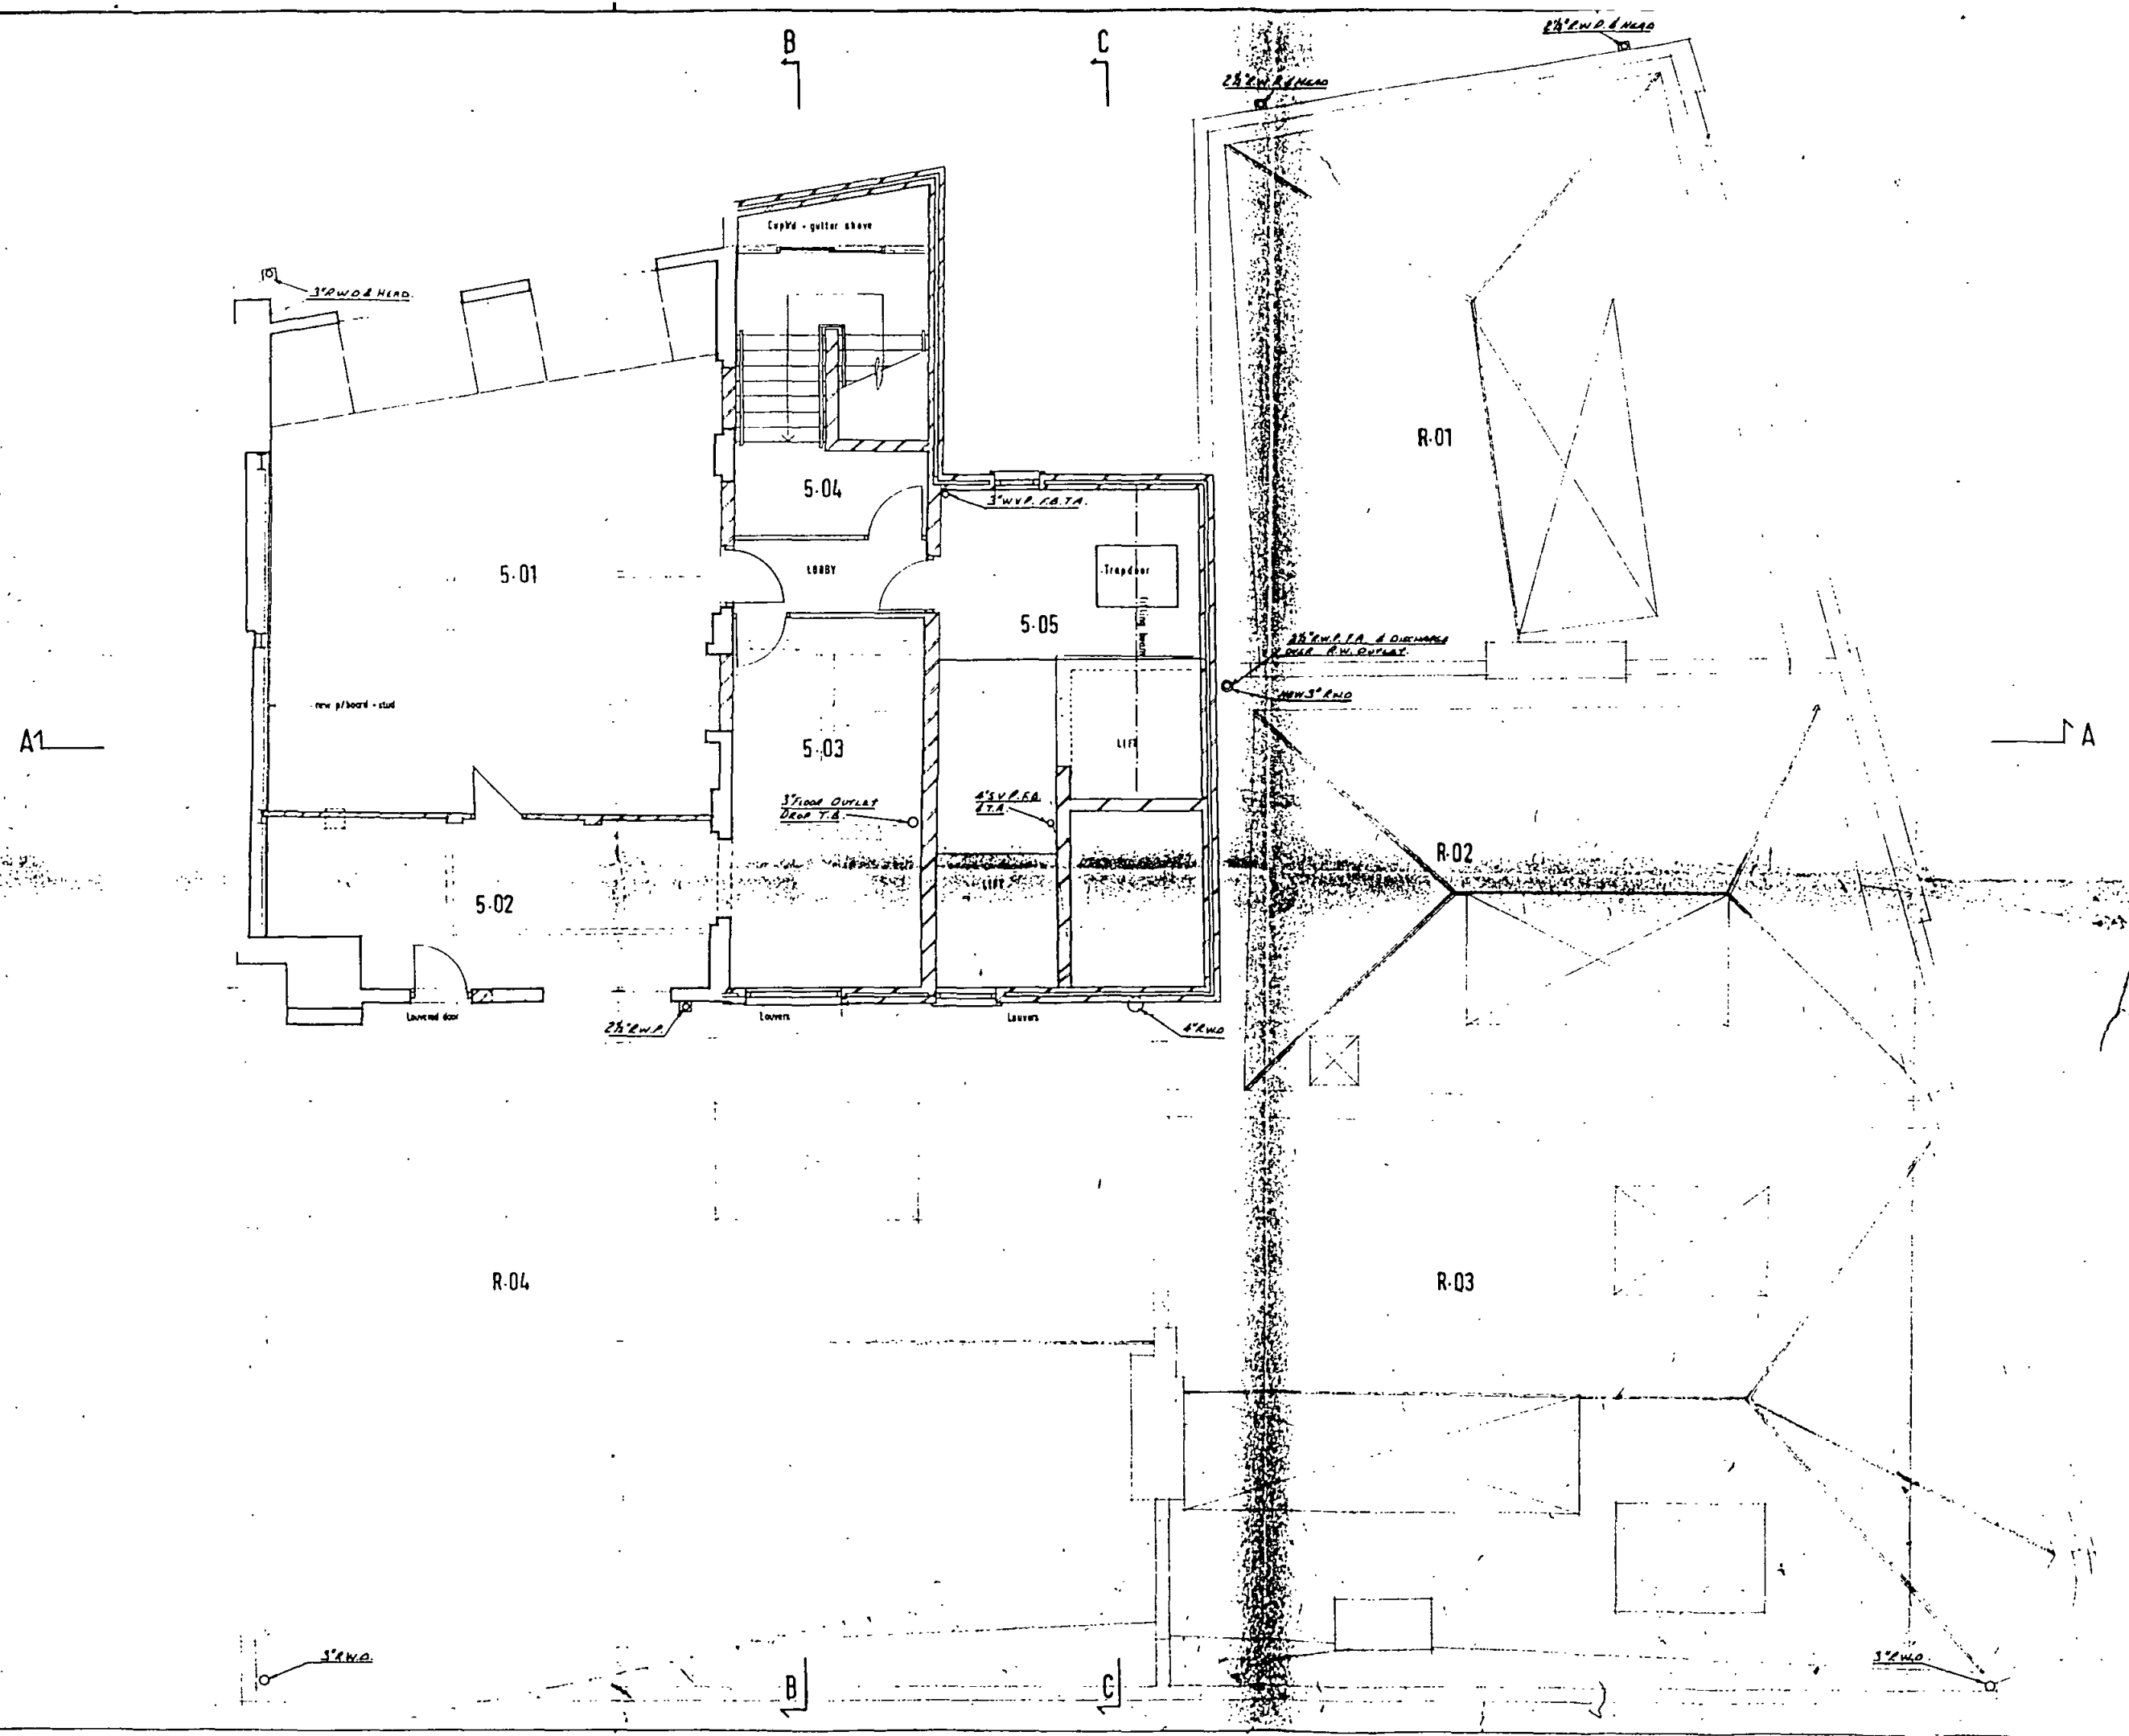

SIMON SMITH and MICHAEL BROOKE ARCHITECTS  
 180 Northcote Road London SW11 6RE  
 01 223 6658

FARRINGTON Rd. ECI  
 FIFTH FLOOR PLAN - EXISTING  
 DRG. 304.07 1:100

TP8800150  
 HB8870062

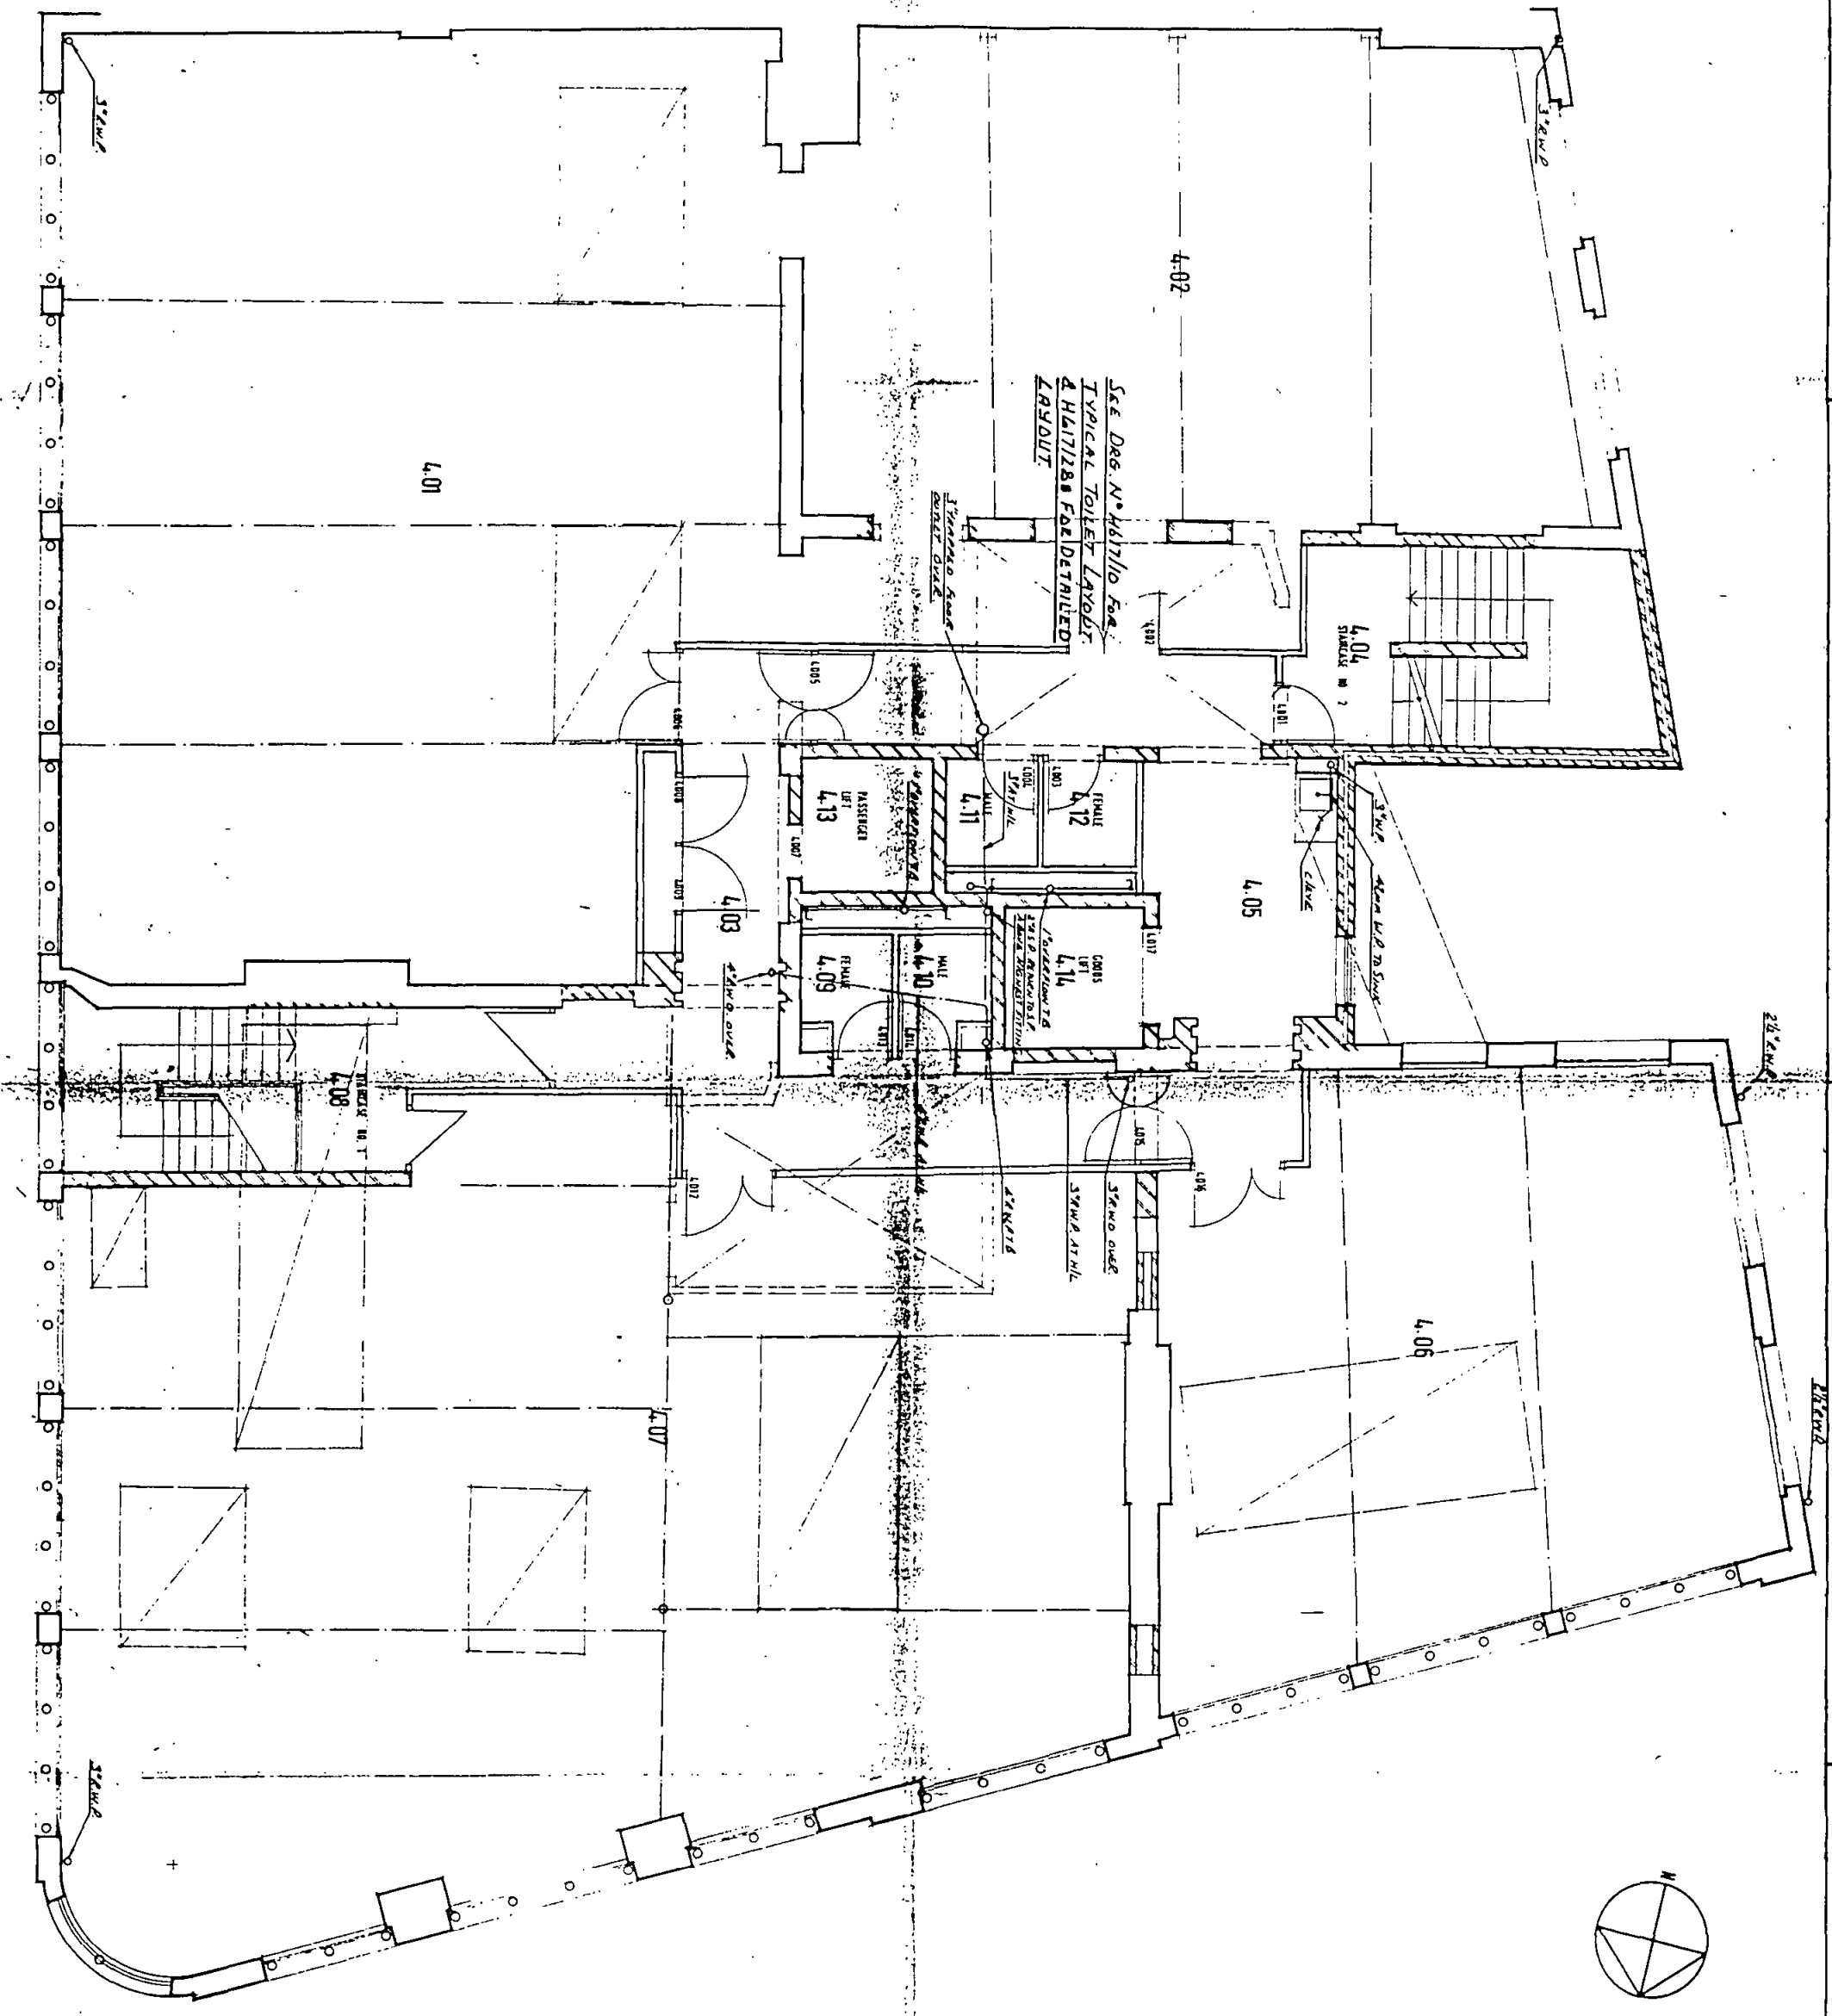


SEE DRG. N° H117110 FOR  
 TYPICAL TOILET LAYOUT  
 & H117128 FOR DETAILED  
 LAYOUT

TP8800150  
 HB8870062

SIMON SMITH and MICHAEL BROOKE  
 180 Northcote Road London SW11 6RE  
 FARRINGTON Rd EC1.  
 FOURTH FLOOR PLAN -  
 DRG. 304.06

ARCHITECTS  
 01 223 6658  
 EXISTING.  
 1:100




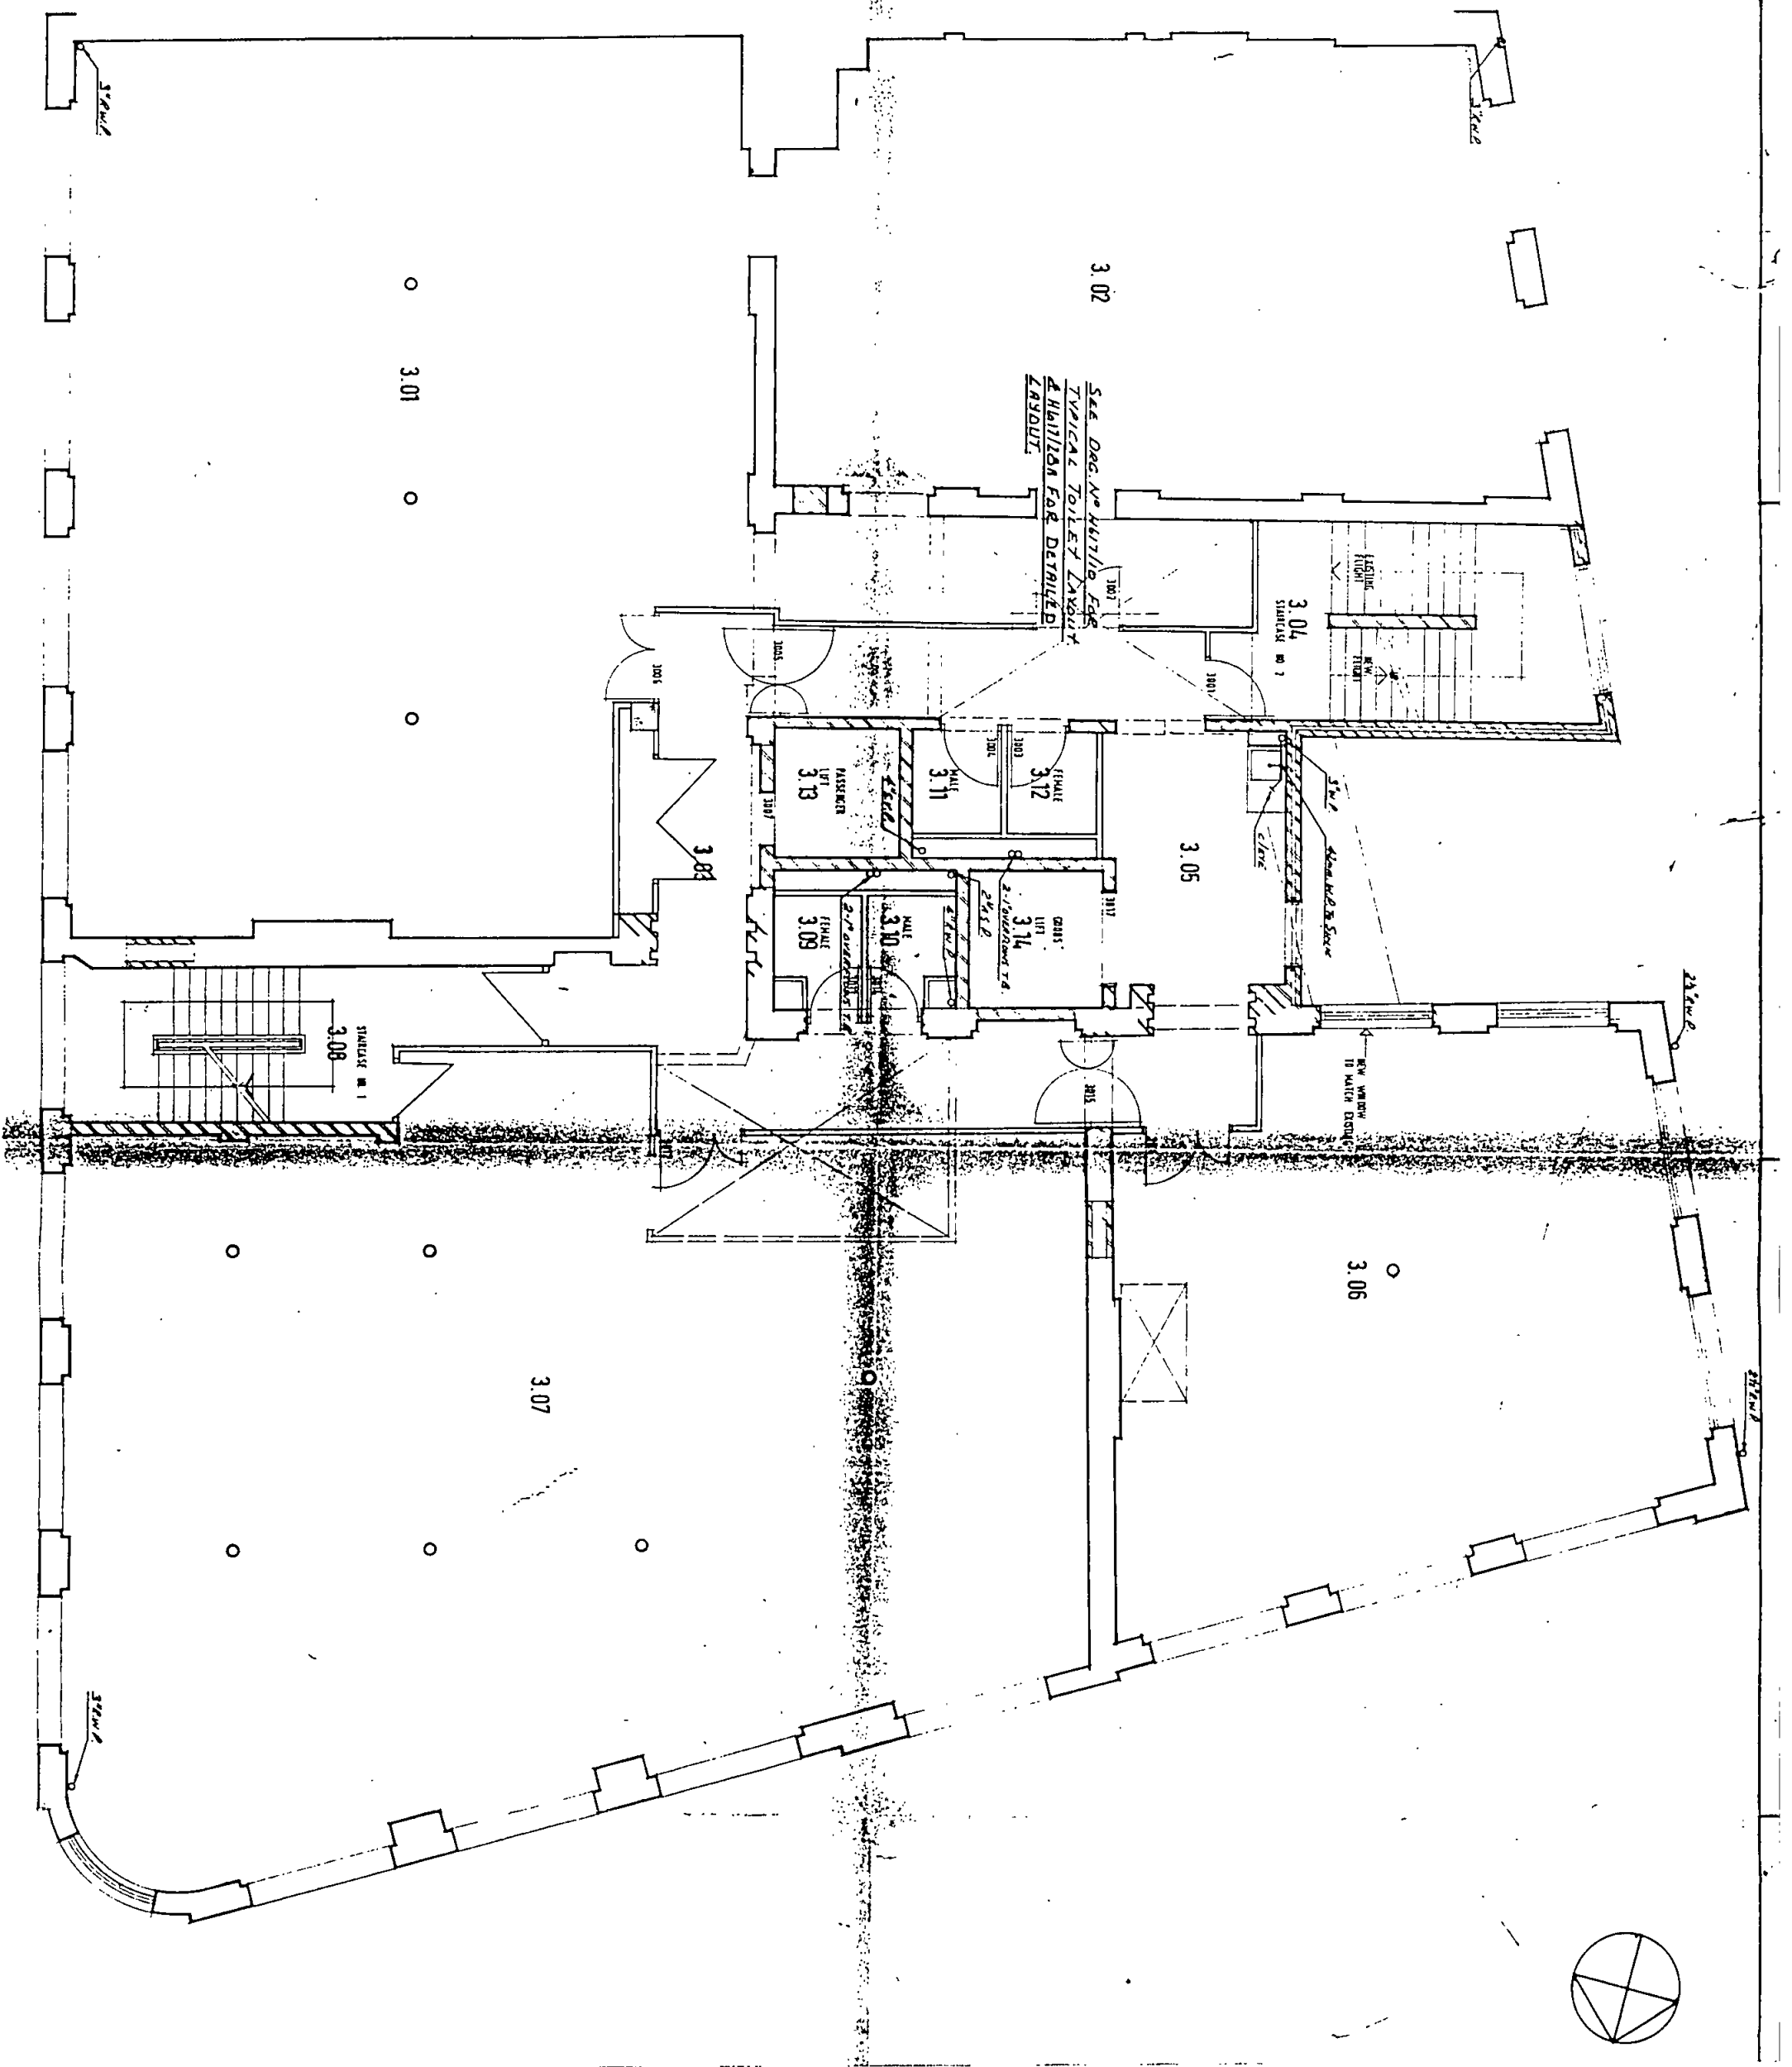

TP 8800150  
 HB 8870062

SIMON SMITH and MICHAEL BROOKE ARCHITECTS  
 180 Northcote Road London SW11 6RE 01 223 6658

FARRINGTON Rd. EC1  
 THIRD FLOOR PLAN. - EXISTING  
 DRG. 304.05 1:100

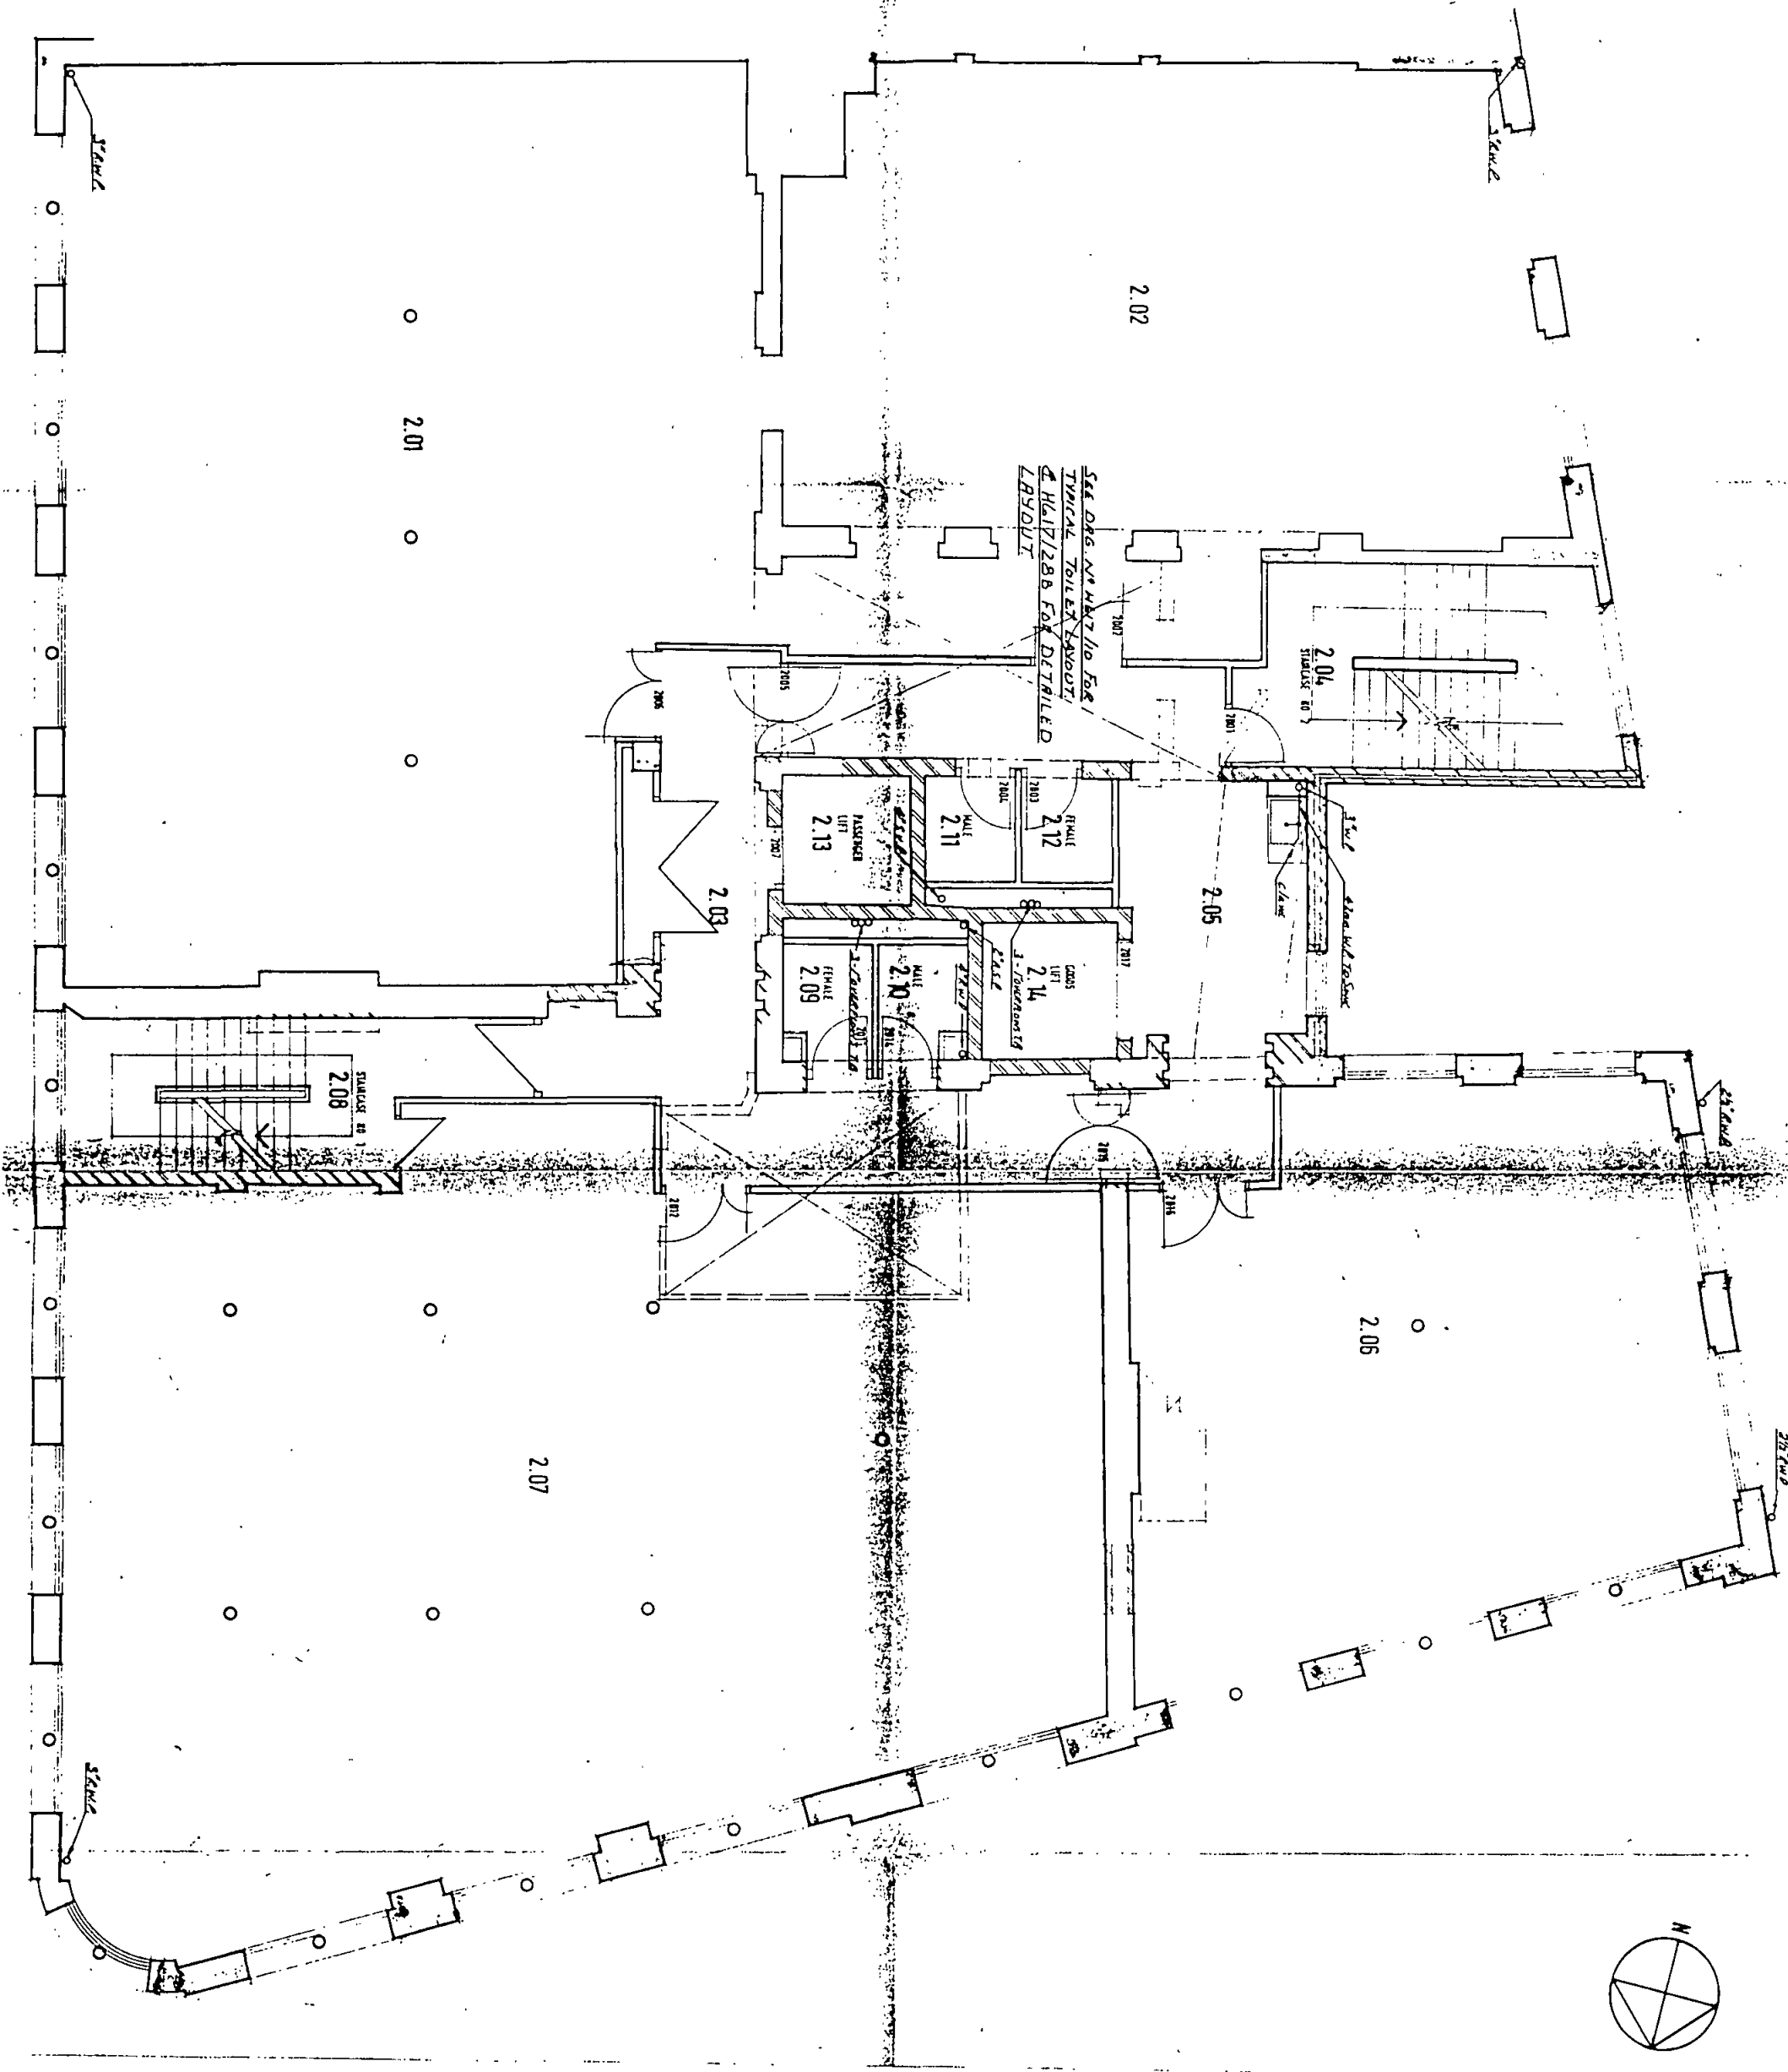

TP 8800150  
 HR 8870062

SIMON SMITH and MICHAEL BROOKE  
 180 Northcote Road London SW11 6RE

ARCHITECTS  
 01 223 6658

FARRINGTON Rd. ECI  
 SECOND FLOOR PLAN - EXISTING  
 DRG. 304.04. 1:100