



Existing Elevation

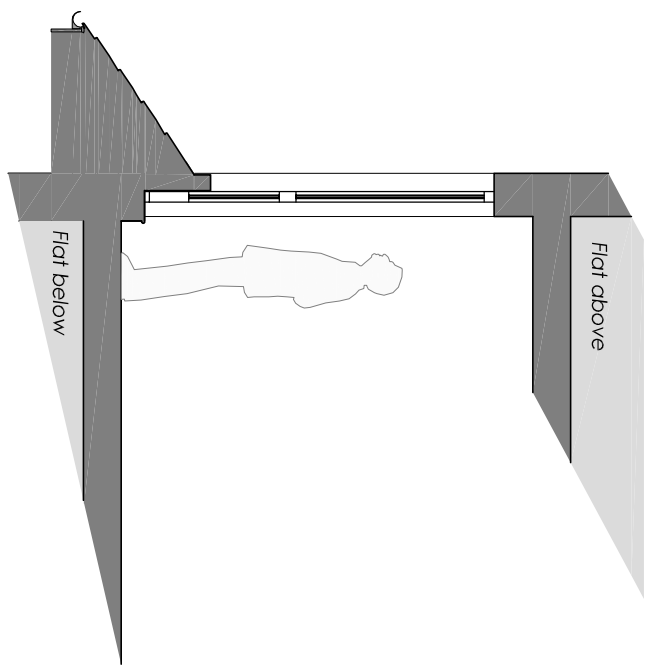

Existing Section A-A

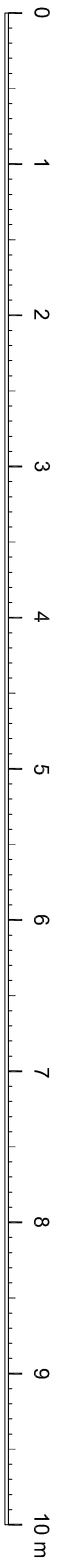

SCALE BAR 1:50