


00

BLOCK PLAN

1 : 250

SCALE


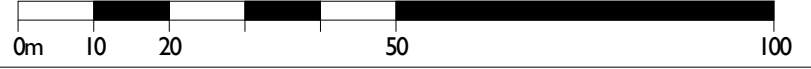



01

LOCATION PLAN

1 : 1000

SCALE

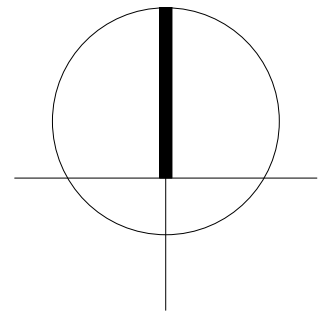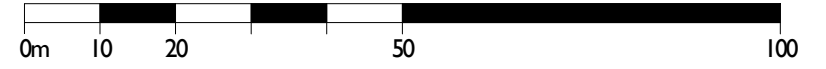

 <small>ARCHITECTURE + PLANNING</small>	Drawing Title SITE & LOCATION PLAN			
	Job Title 72 LAWN ROAD NMV3 2XB	job no. 18/23	drawing no. 01001	rev 1
	scale As indicated @A3	date 05.02.18	check by BS	appr. by DM