




GROUND FLOOR RAILING Scale 1:50@A1 Scale 1:100@A3

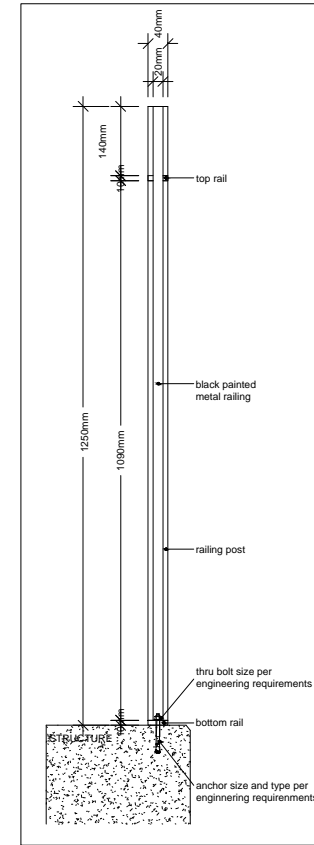


DET 25 RAILING SECTION Scale 1:5@A1 Scale 1:10@A3

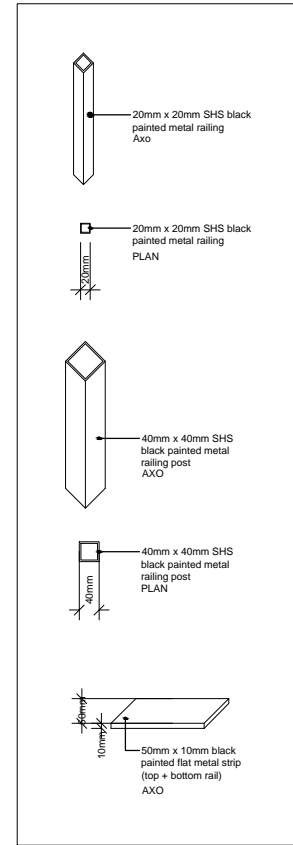


DET 26 RAILING Scale 1:5@A1 Scale 1:10@A3

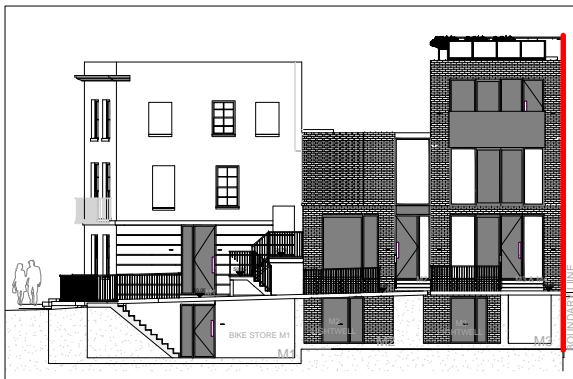

RAILING BAYHAM STREET Scale 1:100@A1 Scale 1:200@A3

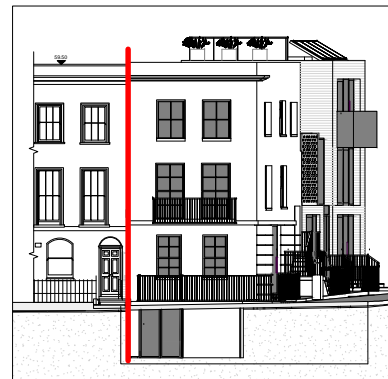


RAILING CAMDEN ROAD ELEVATION Scale 1:100@A1 Scale 1:200@A3

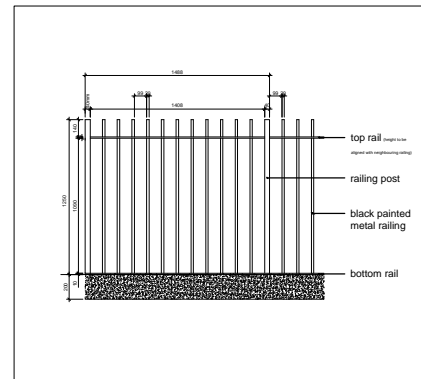

DET 24 RAILING ELEVATION Scale 1:20@A1 Scale 1:40@A3

Rev. 02 : Revisions to railing details

CP: 05.04.2018

 <b>PMP CONSTRUCTION LTD</b> QUALITY BUILDING SOLUTIONS		T: +44(0) 20 7124 4171	
		E: info@pmpcl.com	
Job Title	8 Camden Road		
Drawing Title	RAILING STAIR AND LIGHTWELL		
Scale 1:50@A1 1:100 @ A3	Drawn	AZ	Dr. No. 19
Date 03.07.2017	Checked	CP	Rev. 02