

DETAILED SITE LOCATION
(Scale 1:1250)

N.G.R. E: 530110, N: 184080
Based upon Ordnance Survey map extract
with the permission of the Controller of
Her Majesty's Stationery Office.
Crown copyright.
Promap Licence No.100035093

- 1 ALL DIMENSIONS ARE IN mm UNLESS NOTED OTHERWISE
- 2 DO NOT SCALE DRAWINGS
- 3 RED BOXED TEXT INDICATES PROPOSED WORKS
- 4 BLUE BOXED TEXT INDICATES PROPOSED H3G WORKS BY OTHERS
- 5 READ IN CONJUNCTION WITH CONSTRUCTION NOTES DRAWING

No.	Revision	By	Ckd	Date
A1	Preliminary Issue For Comment	SM	DH	05.03.18




sittec
Infrastructure Services Ltd
7400 Cambridge Research Park
Beach Drive, Waterbeach
Cambridge
CB25 9TN
Tel: 01223 792150
Fax: 01223 862752
e: info@sittec-ls.co.uk
w: www.sittec-ls.co.uk

Site Name & Address:
YORK WAY
HIGHWAYS LAND ON YORK WAY, A5200
KINGS CROSS, CAMDEN, ISLINGTON
LONDON
N1C 4BE

Drawing Title: LOCATION PLAN
Purpose of Issue: PLANNING
Drawing No.: CMN085 01

TM Cell ID: 14450	TM Site ID: 1211596	MBNL Cell ID: CMN085
Scale: As Shown	Drawn: SM	Date: 05.03.18
Checked: DH	Date: 05.03.18	Approved: SGC
		Date: 05.03.18
		Issue: A1

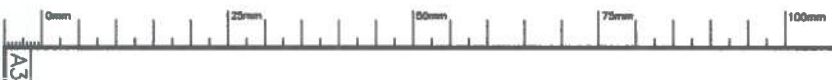

A3