

EXISTING SIDE ELEVATION

KEY

- Existing to be removed
- Proposed
- Existing

REVISION NOTES

REV.	DATE	DESCRIPTION

PANDORA ROAD


LEVEL 2 0.25
0.00

LEVEL 4 3.45

LEVEL 5 5.07

LEVEL 3 2.28

LEVEL 1 -0.58

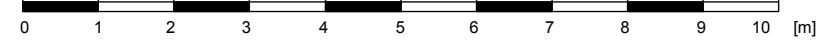

NO 38

NO 1 SOLENT ROAD

PLANNING APPLICATION

SIMON MILLER ARCHITECTS T+44 (0)20 820 9875 info@simonmillerarchitects.com simonmillerarchitects 1033B Finchley Road Temple Fortune London NW11 7ES	DATE: APRIL 2018	
	DRAWN BY: AS	
	SCALE: 1:100 @ A3	
DRAWING NO.:	REVISION:	
EX07		
CLIENT: KET AMIN	PROJECT: PLANNING APPLICATION	
Site:	Drawing Title:	
38 PANDORA ROAD, LONDON NW6	EXISTING SIDE ELEVATION	

Note:
All dimensions are in millimeters. Inconsistencies are to be reported to the architect immediately. Copyright is held by Simon Miller Architects Ltd