



**01** PROPOSED FRONT GA LAYOUT  
1:50

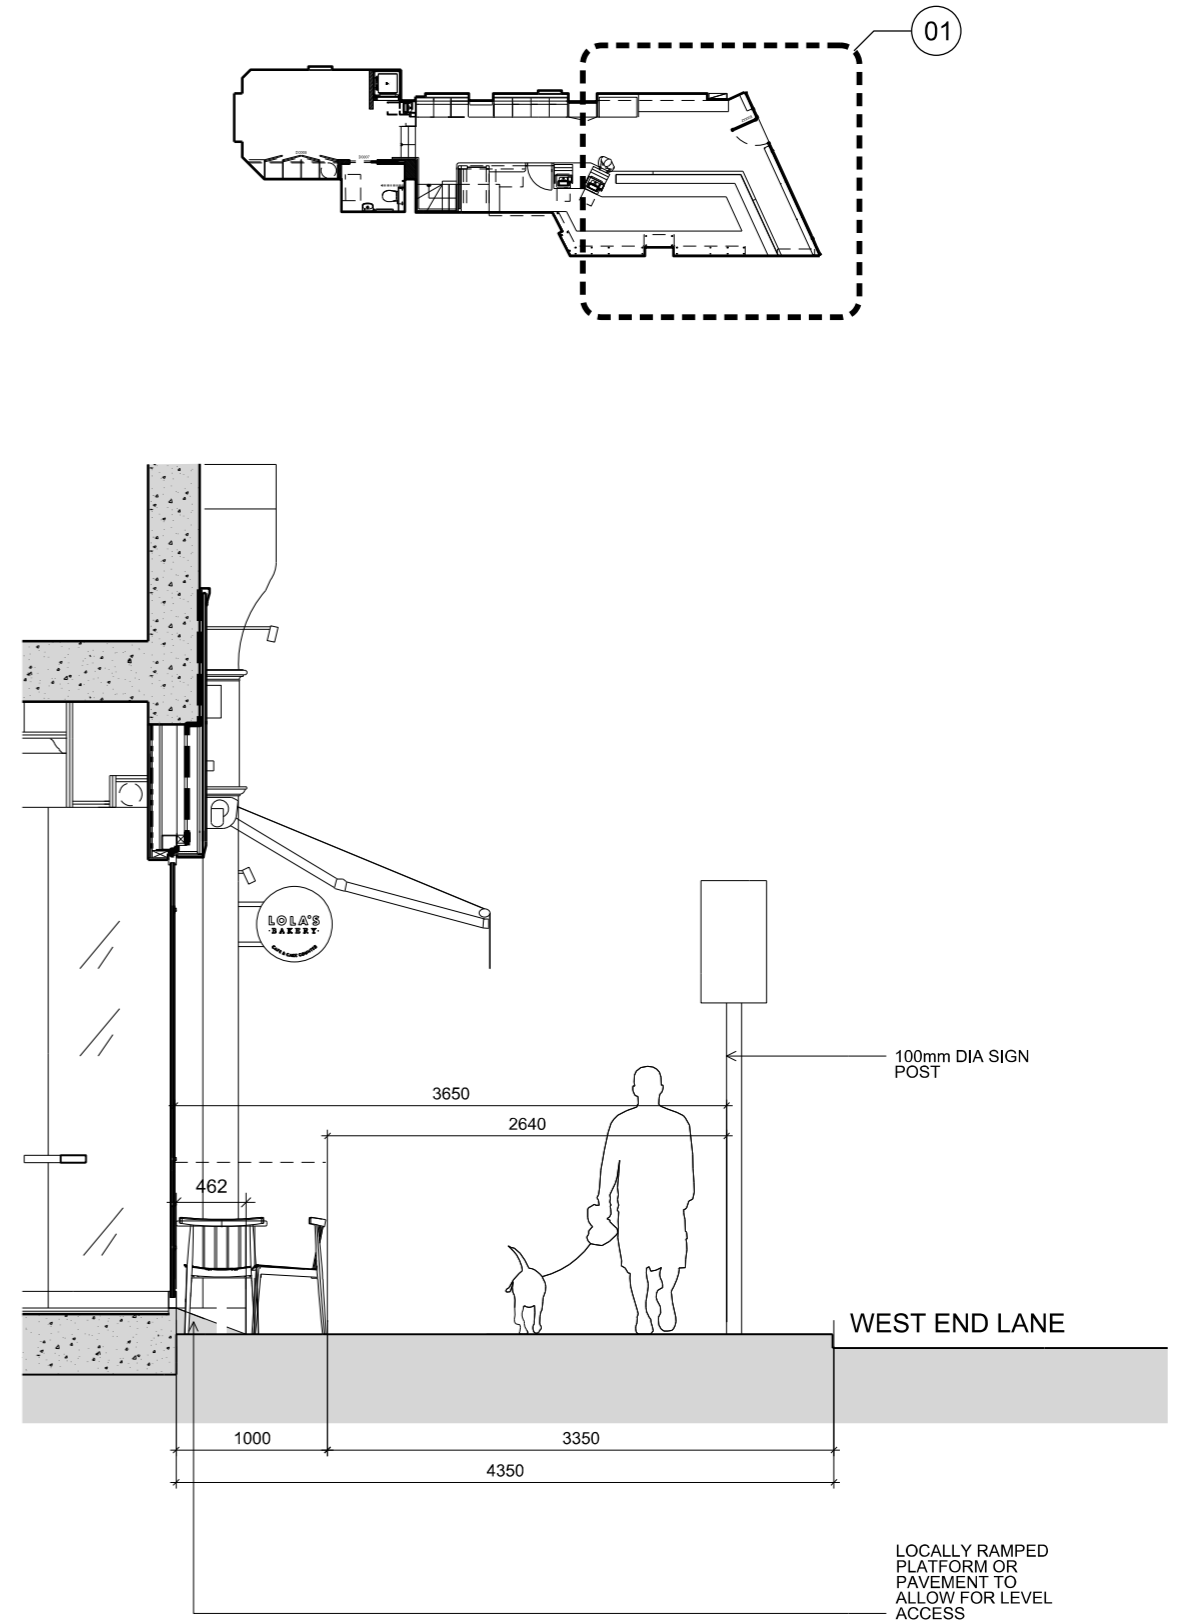

**02** PROPOSED FRONT ELEVATION SECTION  
1:50

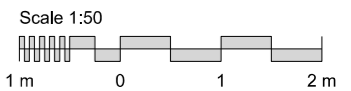

|                                 |   |   |      |          |                  |     |      |      |                  |     |            |        |  |                   |                                      |
|---------------------------------|---|---|------|----------|------------------|-----|------|------|------------------|-----|------------|--------|--|-------------------|--------------------------------------|
| Client<br><b>LOLAS CUPCAKES</b> | <br>63 Redchurch Street<br>London E2 7DJ<br>+44 (0)2081441861 | <b>General Notes</b><br>1 - Do not scale drawings. Dimensions govern.<br>2 - All dimensions are in millimetres unless noted otherwise.<br>3 - All dimensions shall be verified on site before proceeding with the work. Contractor is responsible to verify on site all dimension and potential discrepancies.<br>4 - SPIN architecture shall be notified in writing of any discrepancies.<br>5 - Any areas and dimensions indicated on this sheet are approximate and indicative only. | 04   | 22/05/17 | PLANNING         | ICB |      |      |                  |     | Scale @ A3 | Number | <b>3021_PL07</b><br><br>Project<br><b>LOLAS WEST-END</b> | Rev.<br><b>04</b> | <b>PROPOSED FRONT SEATING LAYOUT</b> |
|                                 |   |   | 03   | 11/04/17 | PLANNING         | ICB |      |      |                  |     | 1:50       |        |  |                   |                                      |
|                                 |   |   | 02   | 16/03/17 | PLANNING         | ICB |      |      |                  |     | Date       |        |  |                   |                                      |
|                                 |   |   | 01   | 08/03/17 | PLANNING         | ICB |      |      |                  |     | 26/01/17   |        |  |                   |                                      |
|                                 |   |   | 00   | 26/01/17 | PLANNING         | ICB |      |      |                  |     |            |        |  |                   |                                      |
|                                 |   |   | Rev. | Date     | Reason For Issue | Chk | Rev. | Date | Reason For Issue | Chk |            |        |  |                   |                                      |