

Lisa Shell
architects

EG32 Norway Wharf, 24 Harford Road, N1 5GT
T. 020 7275 2222 E. info@lisashellarchitects.co.uk
www.lisashellarchitects.co.uk

Director: Lisa Shell RIBA, Registered in England No. 3555228
Registration No. 2004/014-1452, 018-014-1452

**28 WEST HILL PARK
LONDON N6**

REVISIONS/ ISSUE

17/04/18
ISSUE TO PLANNING

PLEASE USE SCALE BAR TO TAKE MEASUREMENTS WHEN READING FROM PDFS

KEY


- NEW BRICKWORK
- BELOW GROUND DRAIN
- INSPECTION CHAMBER

**28 WEST HILL PARK
LONDON N6**

**GARAGE EXTENSION
PROPOSED PLAN**

WHP/GA/300

1:50 @ A3
DO NOT SCALE FROM THIS DRAWING
REFER ALL DISCREPANCIES TO ARCHITECT

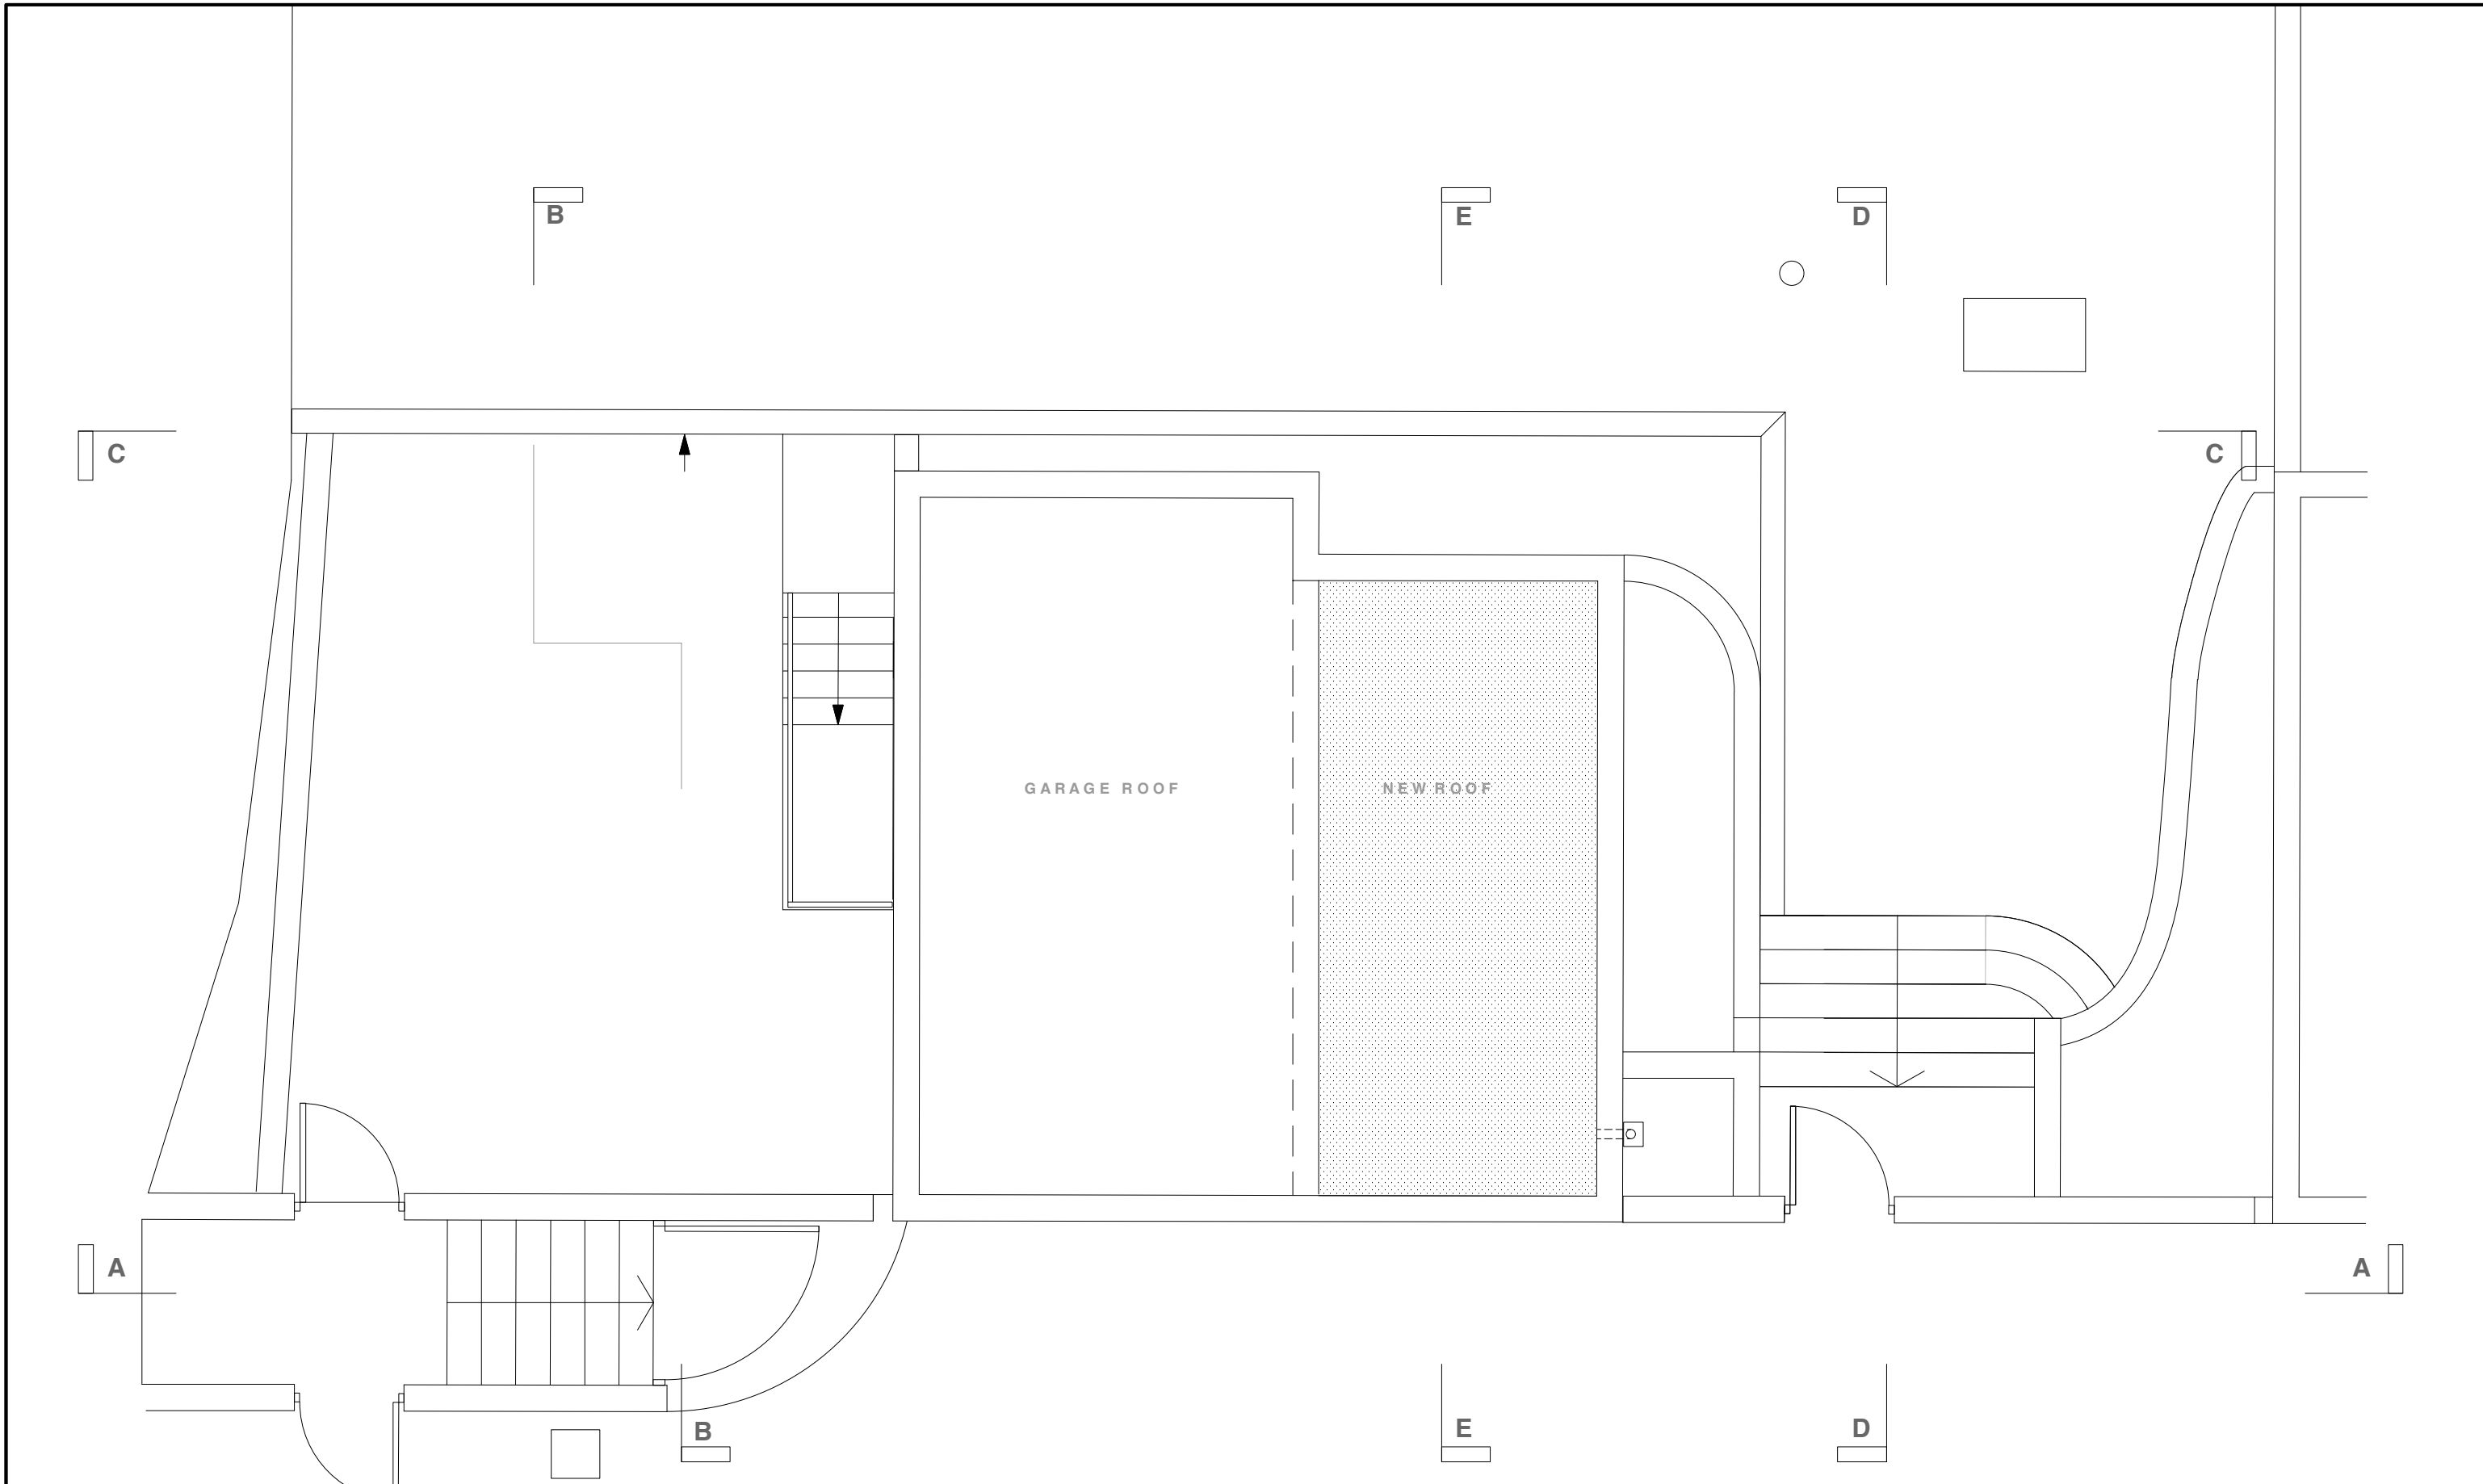

Lisa Shell
architects

EG2 Norway Wood, 29 Hatfield Road, NI 5GT
T. 020 7278 9278 E. enq@lisashellarchitects.co.uk
www.lisashellarchitects.co.uk


Division: Lisa Shell RIBA Registered in England No. 4000000
Registration No. 2004-0001-01-1002-000-000-1747

28 WEST HILL PARK
LONDON N6

REVISIONS/ ISSUE

17/04/18
ISSUE TO PLANNING

PLEASE USE SCALE BAR TO TAKE MEASUREMENTS WHEN READING FROM PDFS

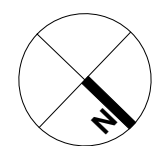

28 WEST HILL PARK
LONDON N6

**GARAGE EXTENSION
PROPOSED ROOF PLAN**

WHP/GA/301

1:50 @ A3
DO NOT SCALE FROM THIS DRAWING
REFER ALL DISCREPANCIES TO ARCHITECT



Lisa Shell
architects

EG22 Norway Wharf, 24 Harford Road, N1 5GT
T. 020 7275 9772 E. mail@lisashellarchitects.co.uk
www.lisashellarchitects.co.uk


Registered Architect No. 68484 Registered Architect No. 68484
Architectural Services Limited, Registered in England No. 10000000
Registered Office: 24 Harford Road, N1 5GT, London, UK

28 WEST HILL PARK
LONDON N6

REVISIONS/ ISSUE

17/04/18
ISSUE TO PLANNING

PLEASE USE SCALE BAR TO TAKE MEASUREMENTS WHEN READING FROM PDFS

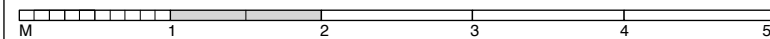


28 WEST HILL PARK
LONDON N6

GARAGE EXTENSION
PROPOSED ELEVATION A-A

WHP/GA/302

1:50 @ A3
DO NOT SCALE FROM THIS DRAWING
REFER ALL DISCREPANCIES TO ARCHITECT

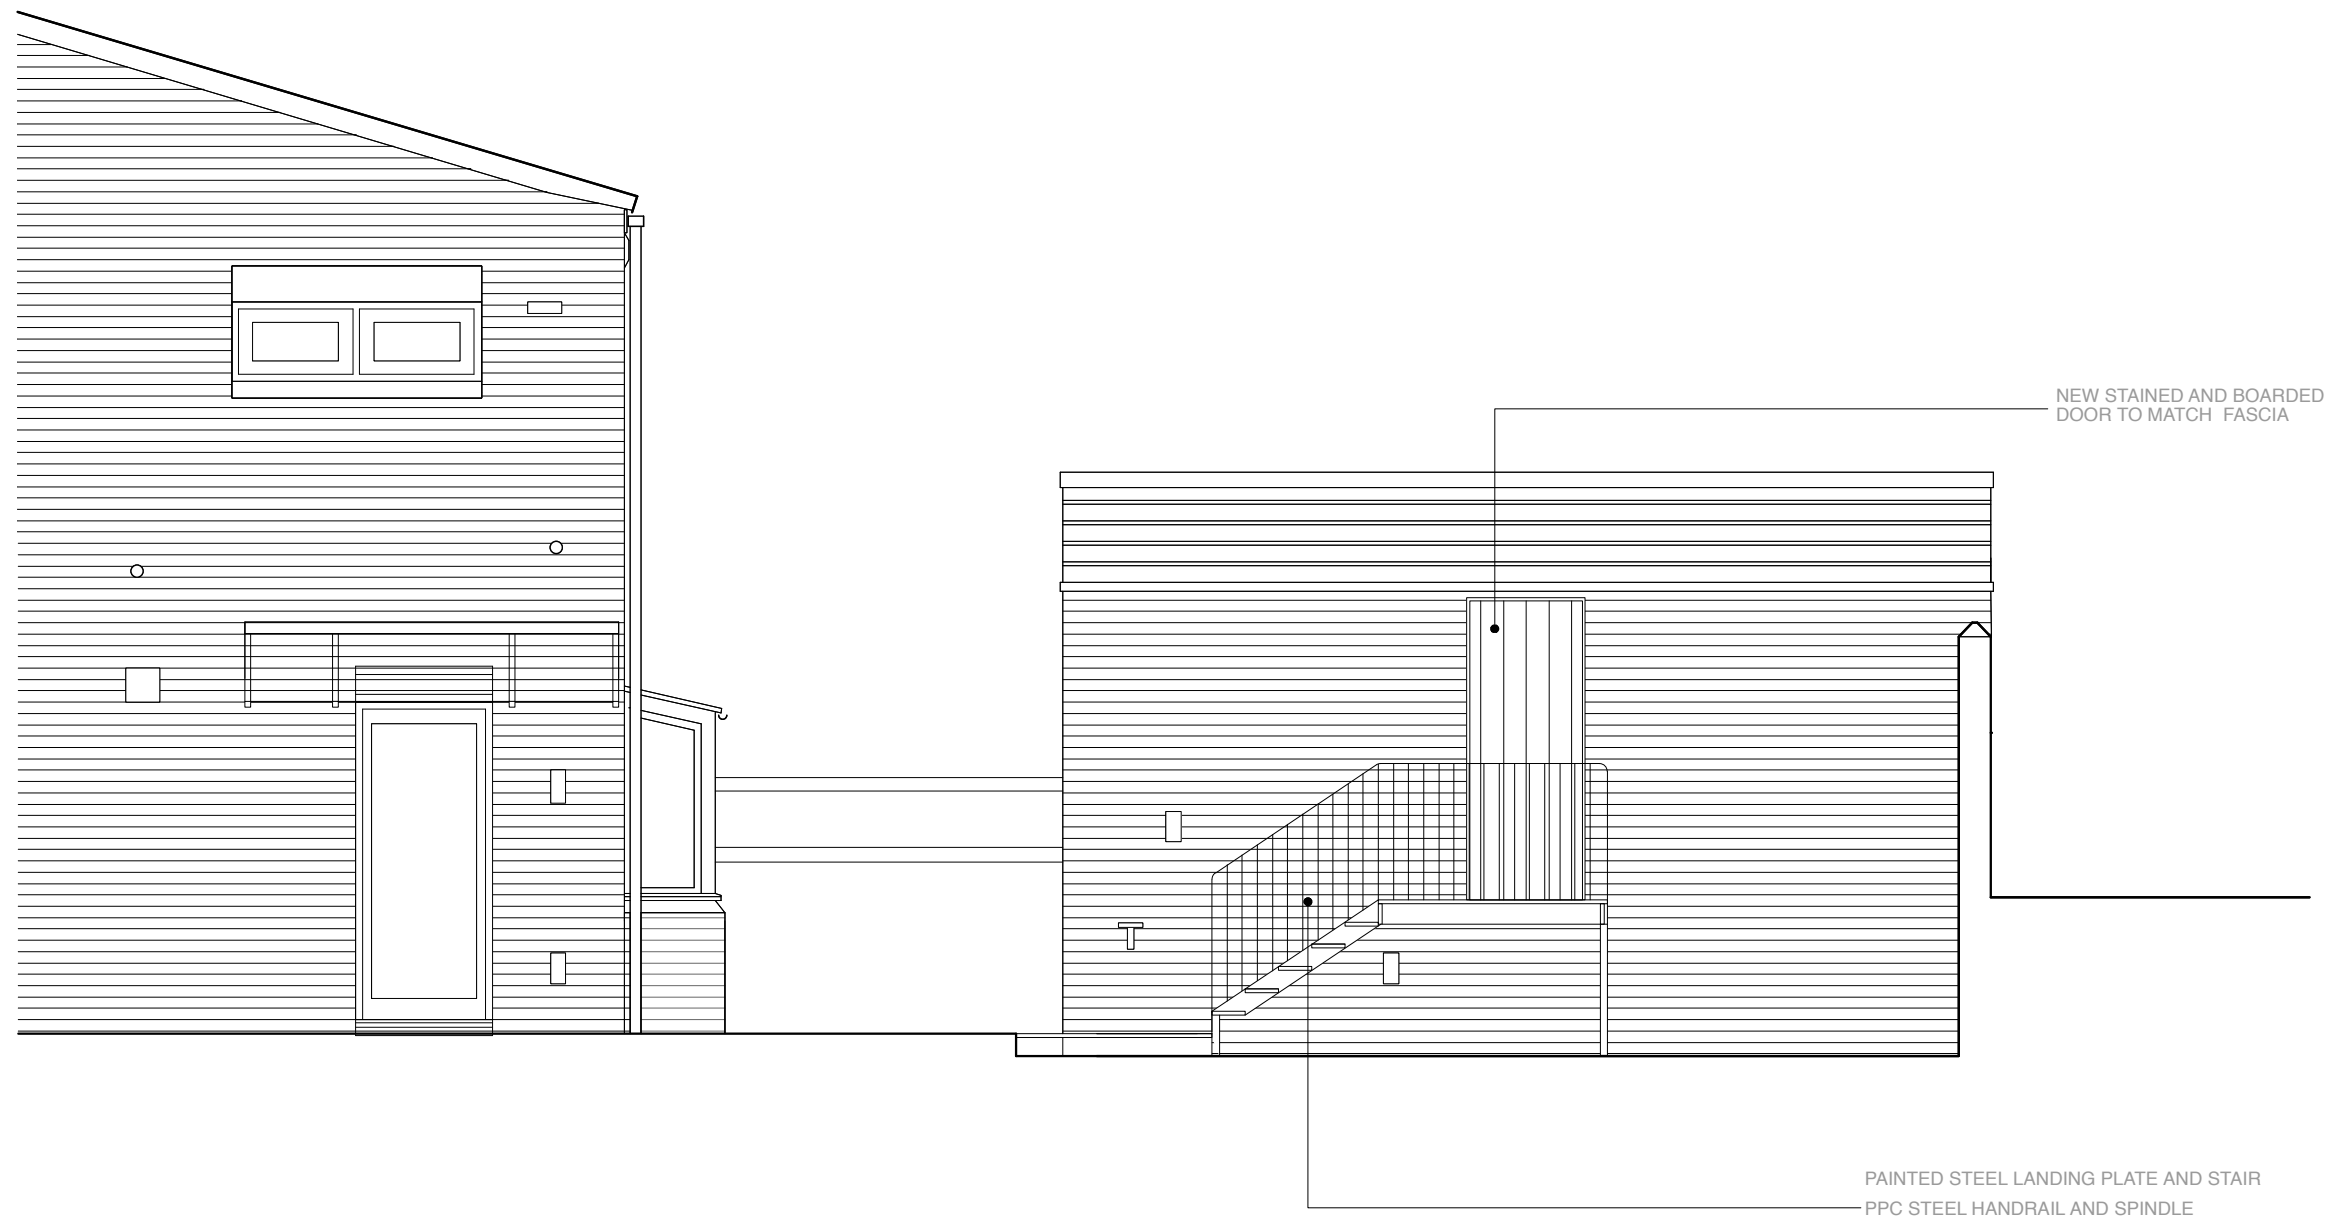

Lisa Shell
architects

EG2 Nooey Wood, 24 Harford Road, N1 5QT
T. 020 7275 7273 E. mail@lisashellarchitects.co.uk
www.lisashellarchitects.co.uk


Director Lisa Shell RIBA Registered in England No. 4000000
REGISTRATION NUMBER 506449466 08/10/02 019 5034747

28 WEST HILL PARK
LONDON N6

REVISIONS/ ISSUE

17/04/18
ISSUE TO PLANNING

PLEASE USE SCALE BAR TO TAKE MEASUREMENTS WHEN READING FROM PDFS

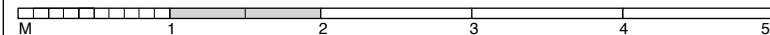


28 WEST HILL PARK
LONDON N6

GARAGE EXTENSION
PROPOSED ELEVATION B-B

WHP/GA/303

1:50 @ A3
DO NOT SCALE FROM THIS DRAWING
REFER ALL DISCREPANCIES TO ARCHITECT

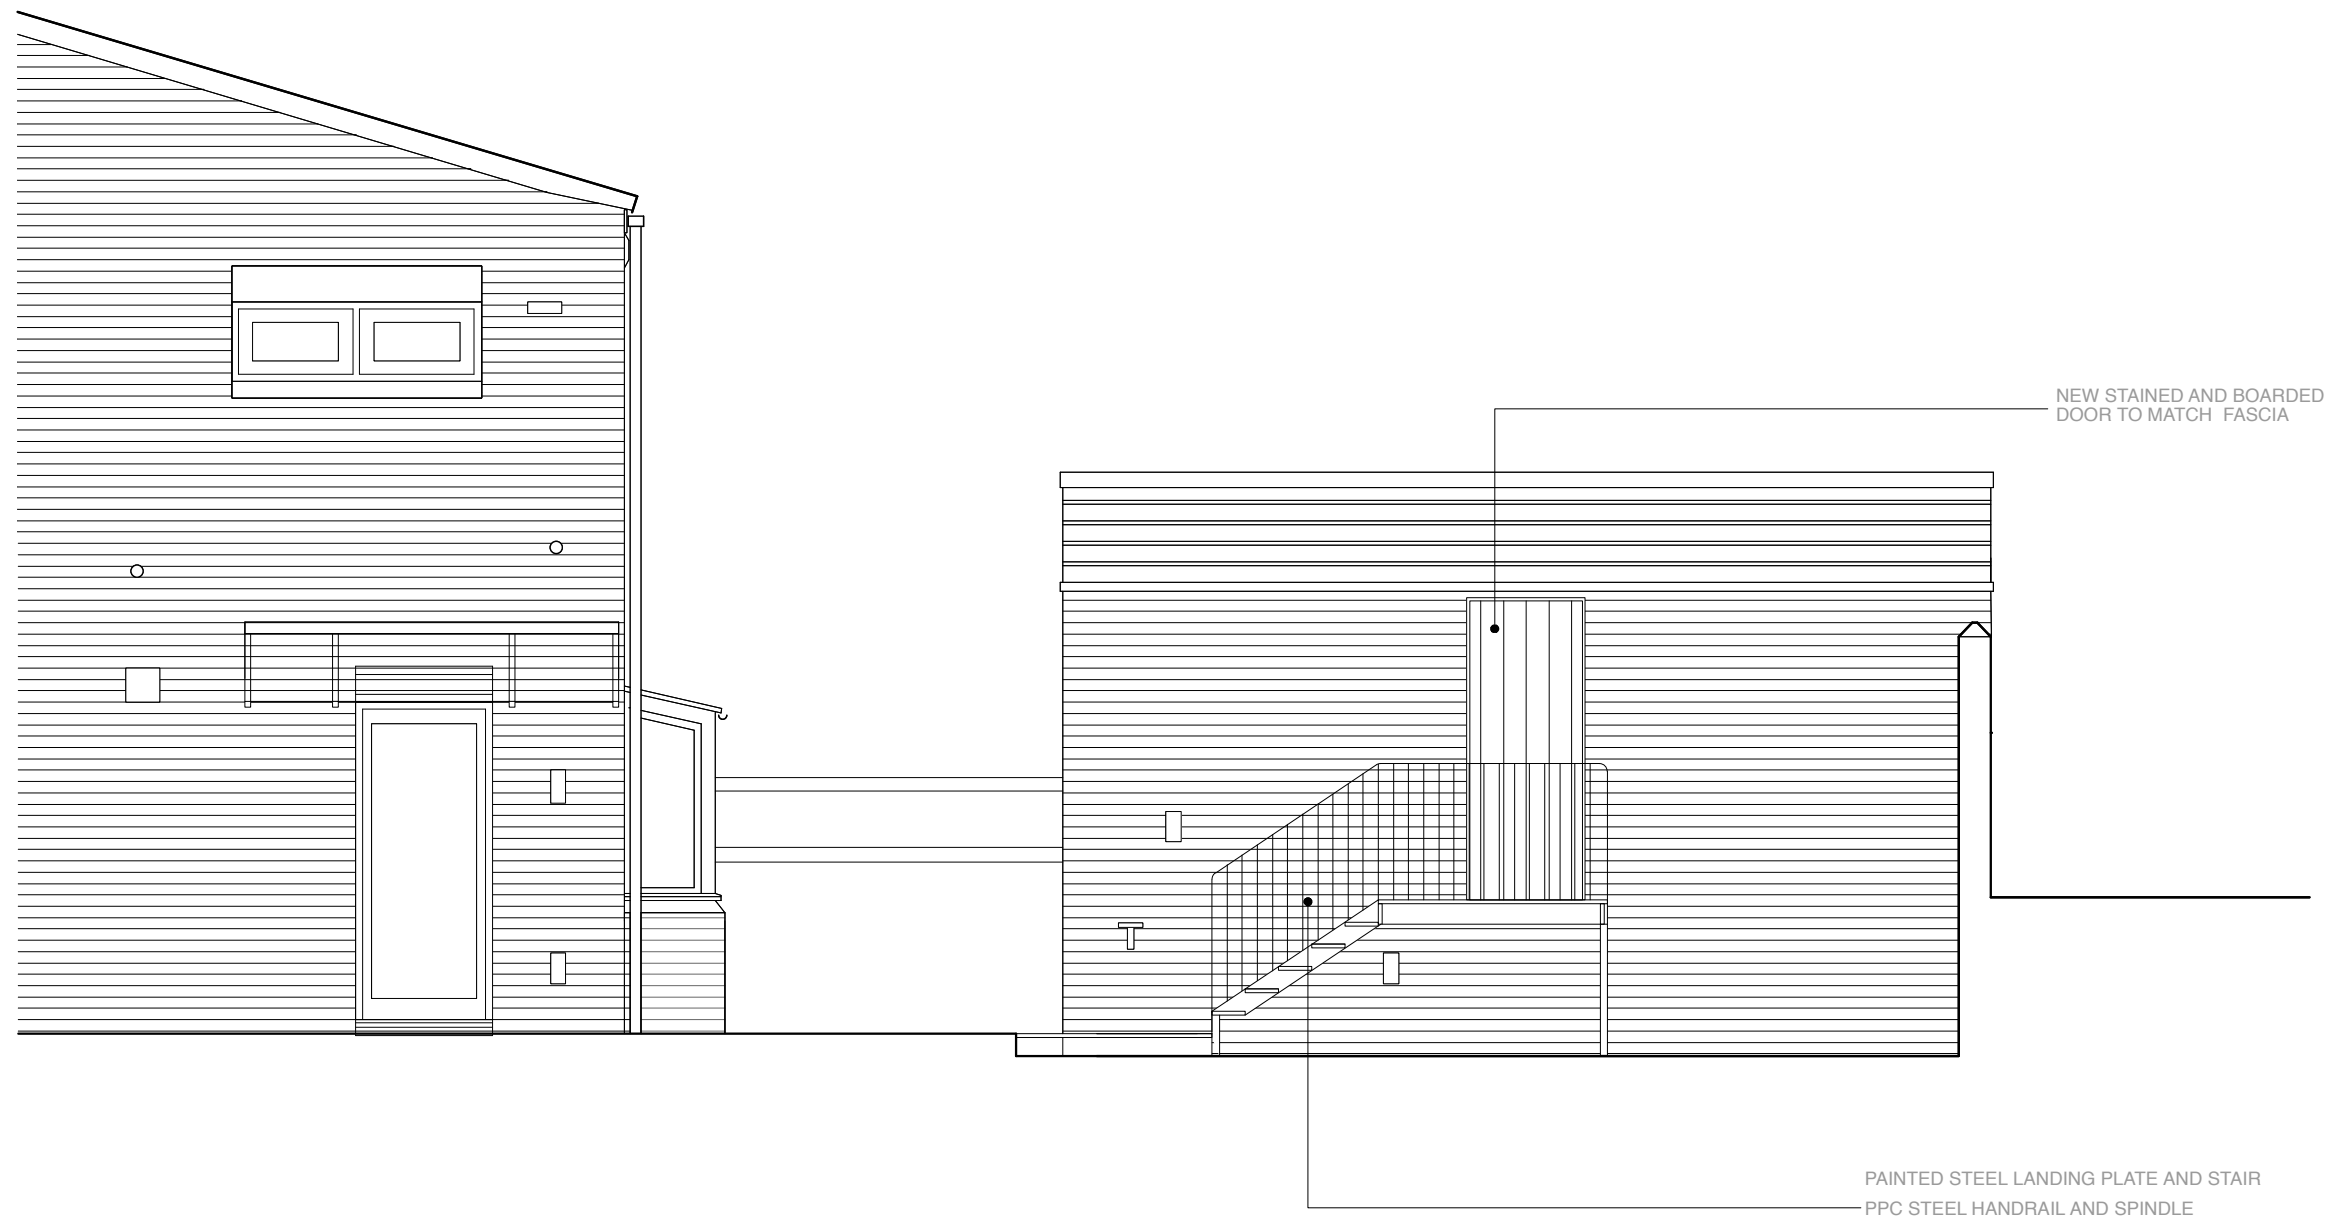

Lisa Shell
architects

EG2 Nooey Wood, 24 Hatfield Road, N1 5QT
T. 020 7275 7273 E. mail@lisashellarchitects.co.uk
www.lisashellarchitects.co.uk


Chartered Lic. Stat. Reg. Registered in England No. 4000000
REGISTRATION NUMBER: 2008-10-01-01-1002-010-5131127

28 WEST HILL PARK
LONDON N6

REVISIONS/ ISSUE

17/04/18
ISSUE TO PLANNING

PLEASE USE SCALE BAR TO TAKE MEASUREMENTS WHEN READING FROM PDFS

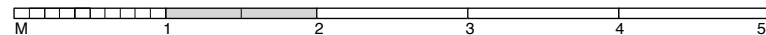


28 WEST HILL PARK
LONDON N6

**GARAGE EXTENSION
PROPOSED ELEVATION B-B**

WHP/GA/303

1:50 @ A3
DO NOT SCALE FROM THIS DRAWING
REFER ALL DISCREPANCIES TO ARCHITECT

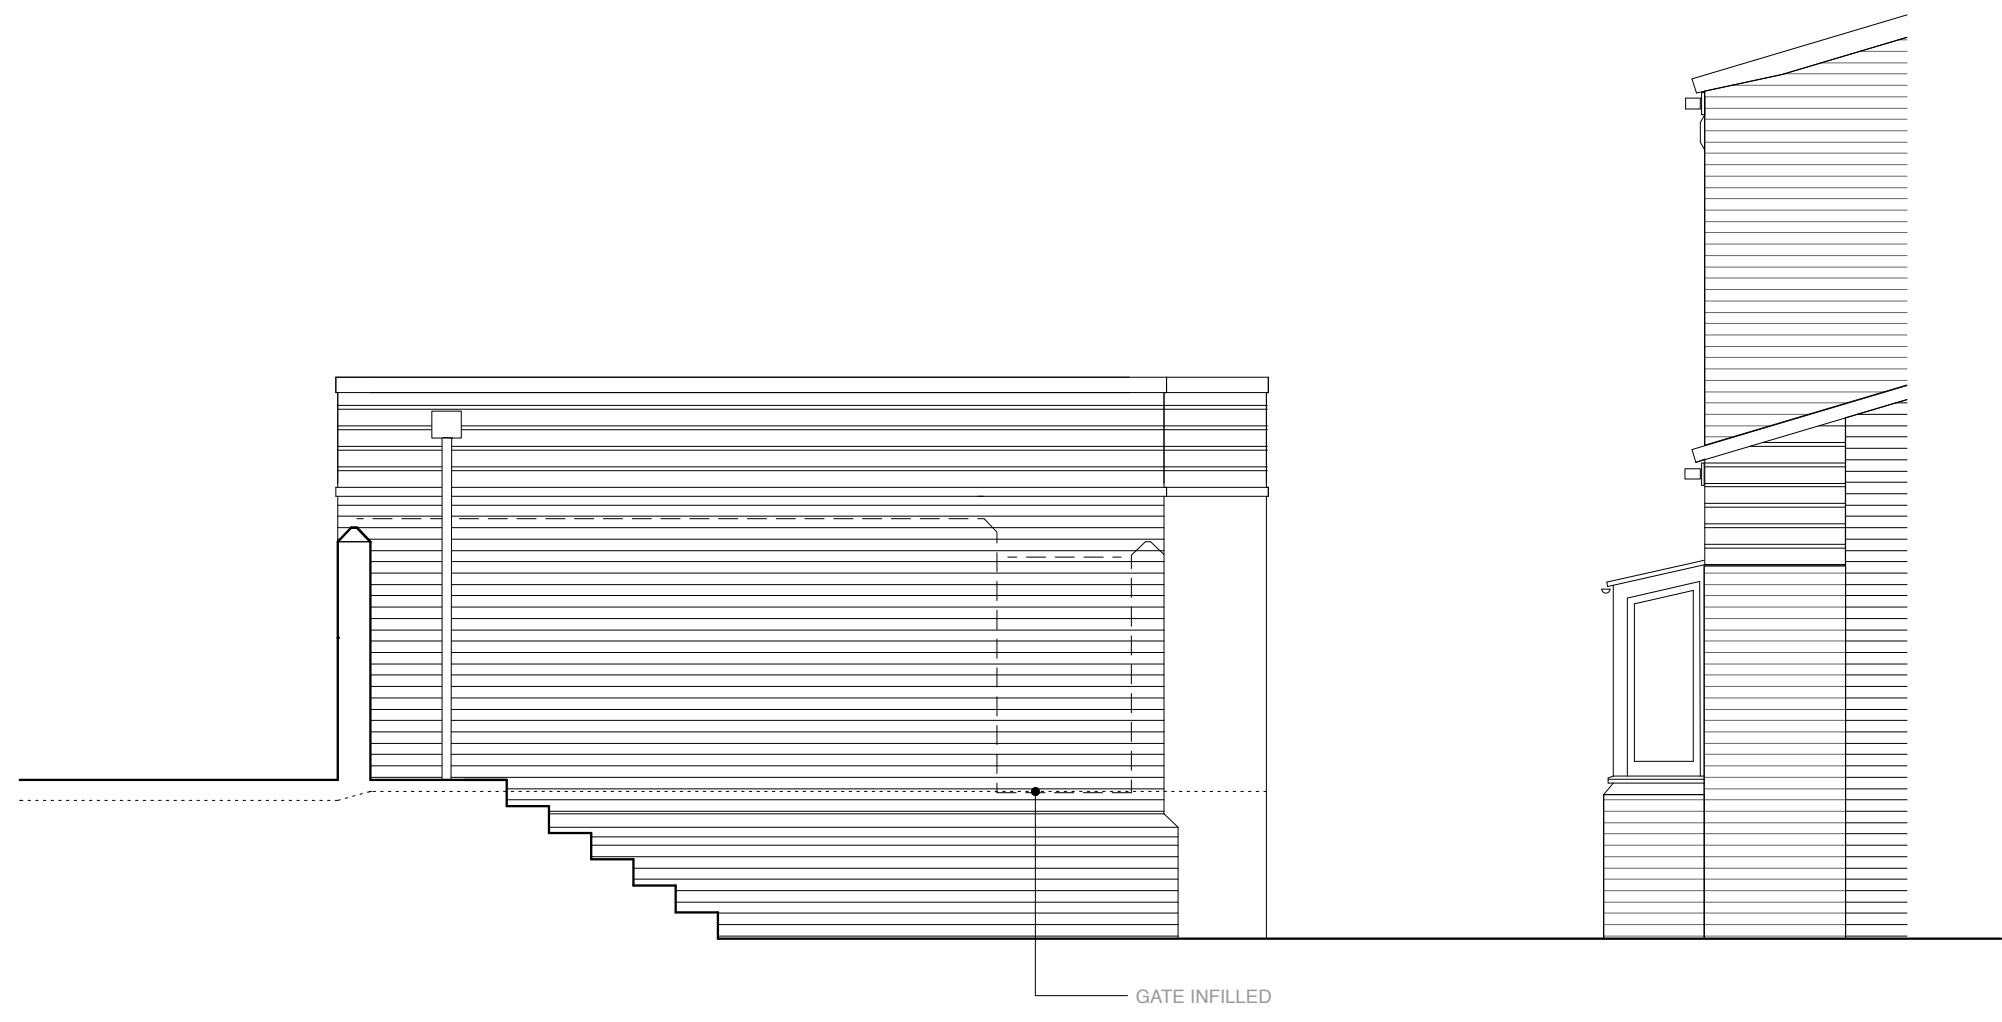

GATE INFILLED

Lisa Shell
architects

EG2 Nooey Wharf, 24 Hatfield Road, N11 5QT
T: 020 7275 7772 E: enquiries@lisashellarchitects.co.uk
www.lisashellarchitects.co.uk


Registered in England No. 10606555
Registration Number: 2014-0141462-010-906-960177F

28 WEST HILL PARK
LONDON N6

REVISIONS/ ISSUE

17/04/18
ISSUE TO PLANNING

PLEASE USE SCALE BAR TO TAKE MEASUREMENTS WHEN READING FROM PDFS

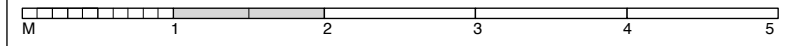


28 WEST HILL PARK
LONDON N6

GARAGE EXTENSION
PROPOSED ELEVATION D-D

WHP/GA /305

1 : 50 @ A3
DO NOT SCALE FROM THIS DRAWING
REFER ALL DISCREPANCIES TO ARCHITECT

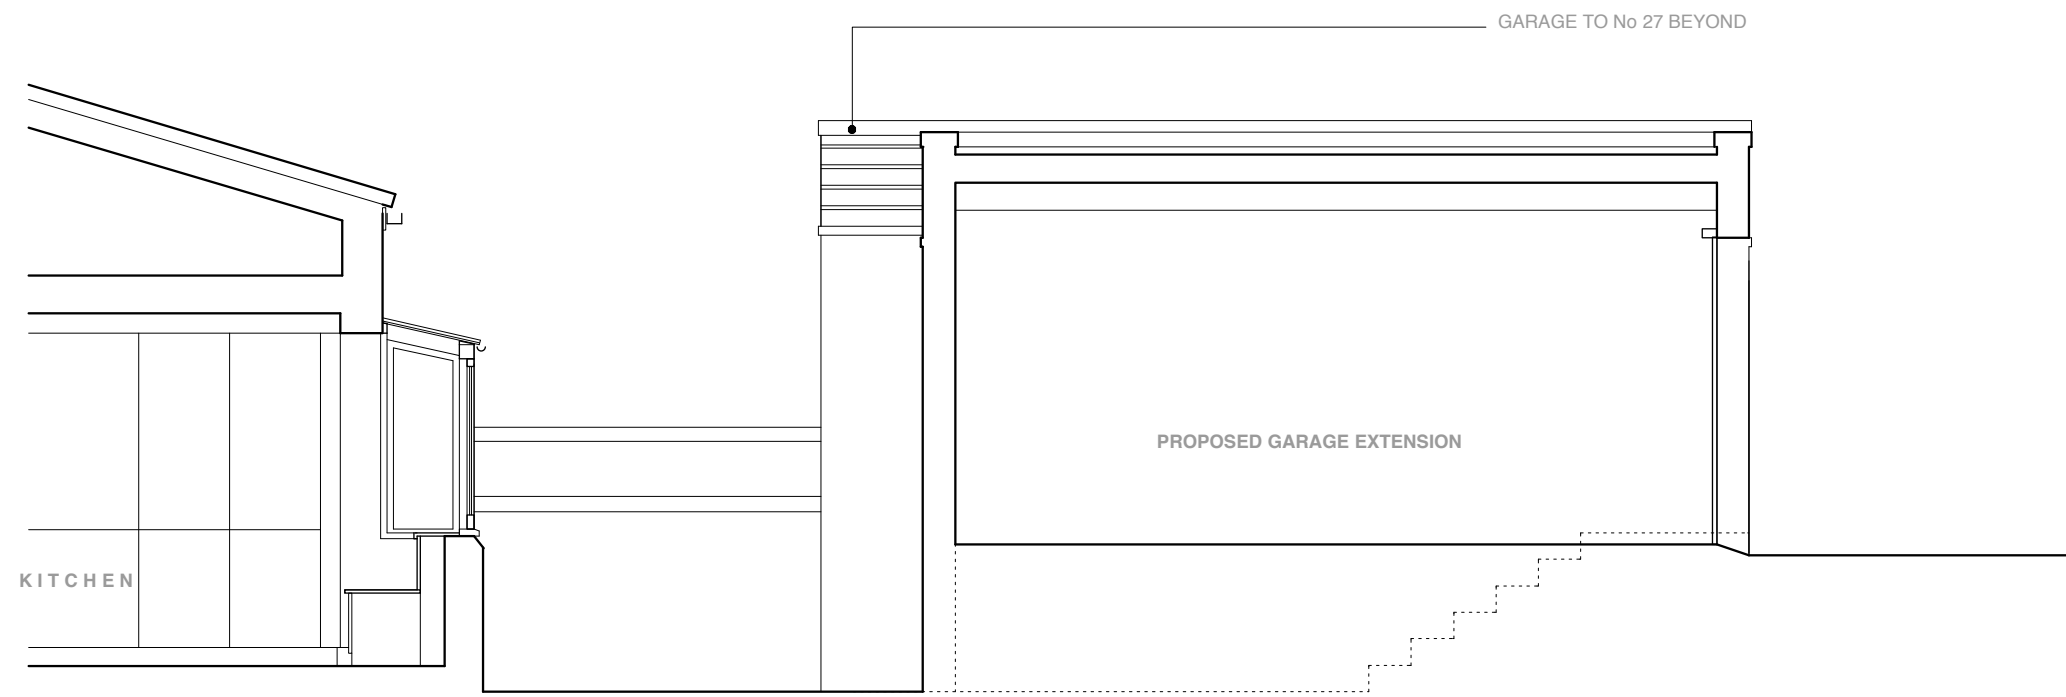

Lisa Shell
architects

EG2 Nooay Wharf, 28 Hatfield Road, N1 5QT
T. 020 7275 9272 E. enquiries@lisashellarchitects.co.uk
www.lisashellarchitects.co.uk


Division: Limited Liability Partnership Registered in England No. 10000000
Registration Number: 02044949, London O14 1402, 014 510 1174

28 WEST HILL PARK
LONDON N6

REVISIONS/ ISSUE

17/04/18
ISSUE TO PLANNING

PLEASE USE SCALE BAR TO TAKE MEASUREMENTS WHEN READING FROM PDFS

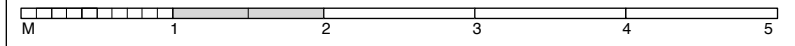

28 WEST HILL PARK
LONDON N6

GARAGE EXTENSION
PROPOSED SECTION E-E
WHP/GA /306

1:50 @ A3
DO NOT SCALE FROM THIS DRAWING
REFER ALL DISCREPANCIES TO ARCHITECT