


©
 Copyright Ideal Catering Solutions Ltd. All rights reserved.
 This drawing at all times remains the property of Ideal
 Catering Solutions Ltd and may not be reproduced
 in any form.

Note: Do Not Scale This Drawing. All Contractors To
 Check Dimensions On Site Before Commencement
 Of Works.

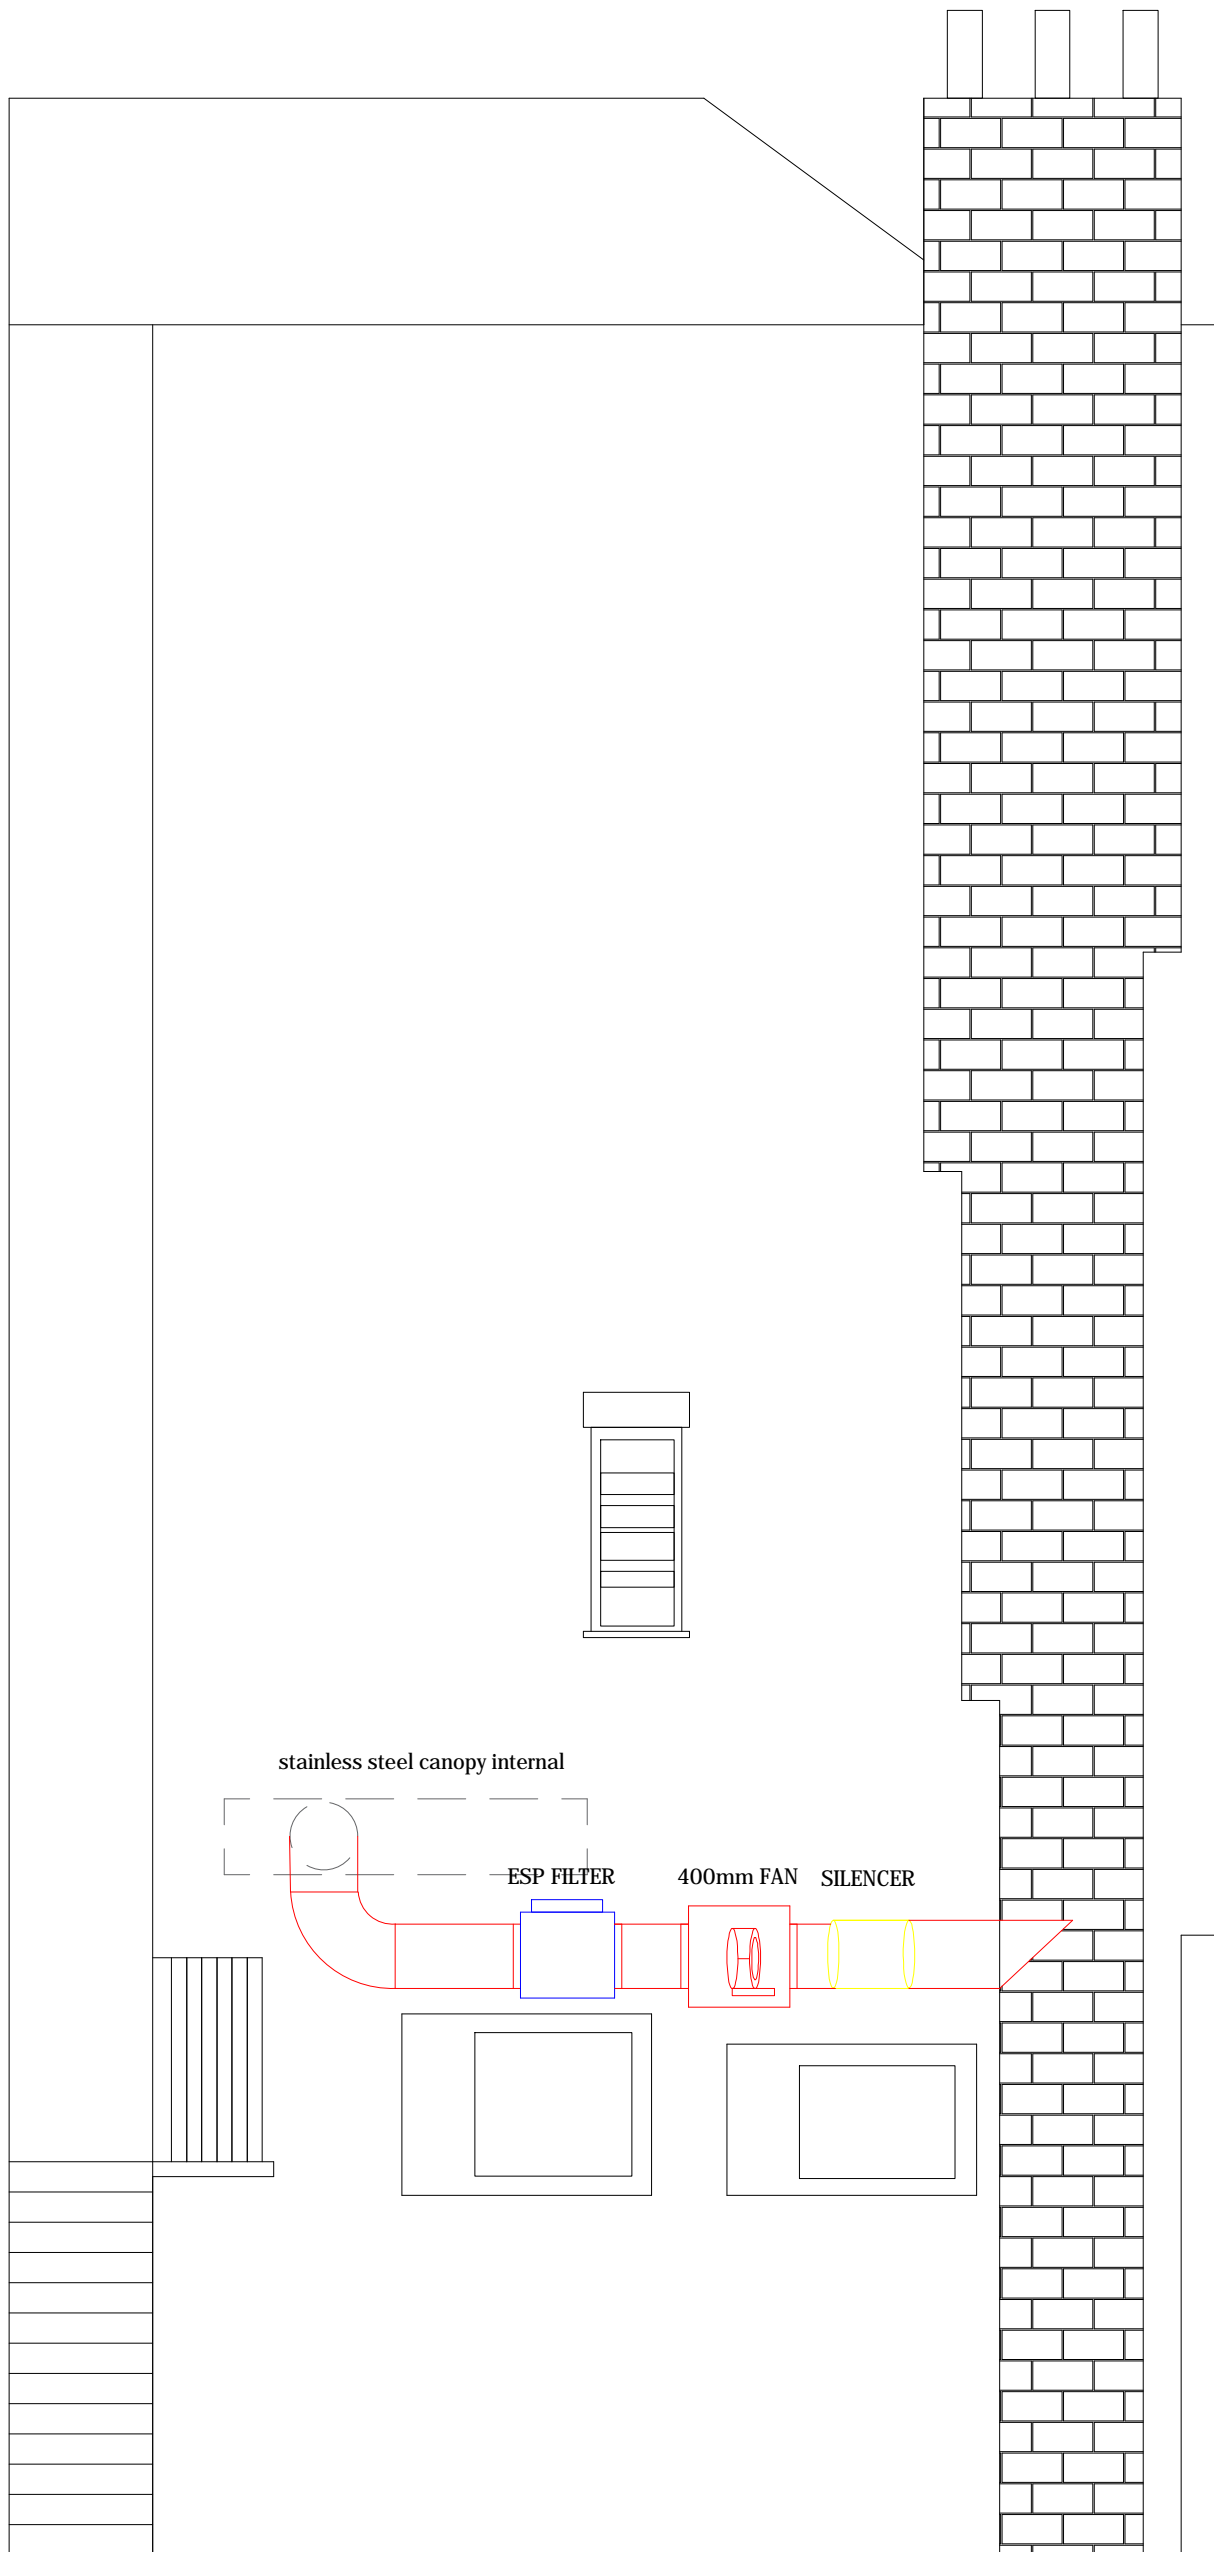

Qty	Description	Size	Coefficient	Total m3/s
1	Pasta Cooker	400 x 800	0.20	0.04
1	Six Ring Hob	900 x 800	0.25	0.18
1	Fryer	400 x 800	0.35	0.11
1	Combi Oven	550 x 771	0.30	0.13
Extract Volume Required				0.46m ³ /s
Canopy Factor open one End				1.15
Total Extraction Flow Rate				0.53m ³ /s
Canopy Size 2400 x 1200 x 400				

Ideal Catering Solutions Ltd	
Ideal House, 1 Back Lane, Norwich, Norfolk. NR9 4AQ	
Tel: 07791 574539	
Email: scott@idealcatering.co.uk	
Client:	CASA TUA
Project	REFURB
Drawing Title	PROPOSED KITCHEN LAYOUT
Issue Status	DISCUSSION PURPOSES
Scale	1: 50@A3
Date	18/12/17
Drawn by	SPR
Checked by	
Drawing No.	IDC01812 Rev. B