



Plender Street



Timber Bench




Plender Street



Removable Barrier



Camden High Street (no furniture)

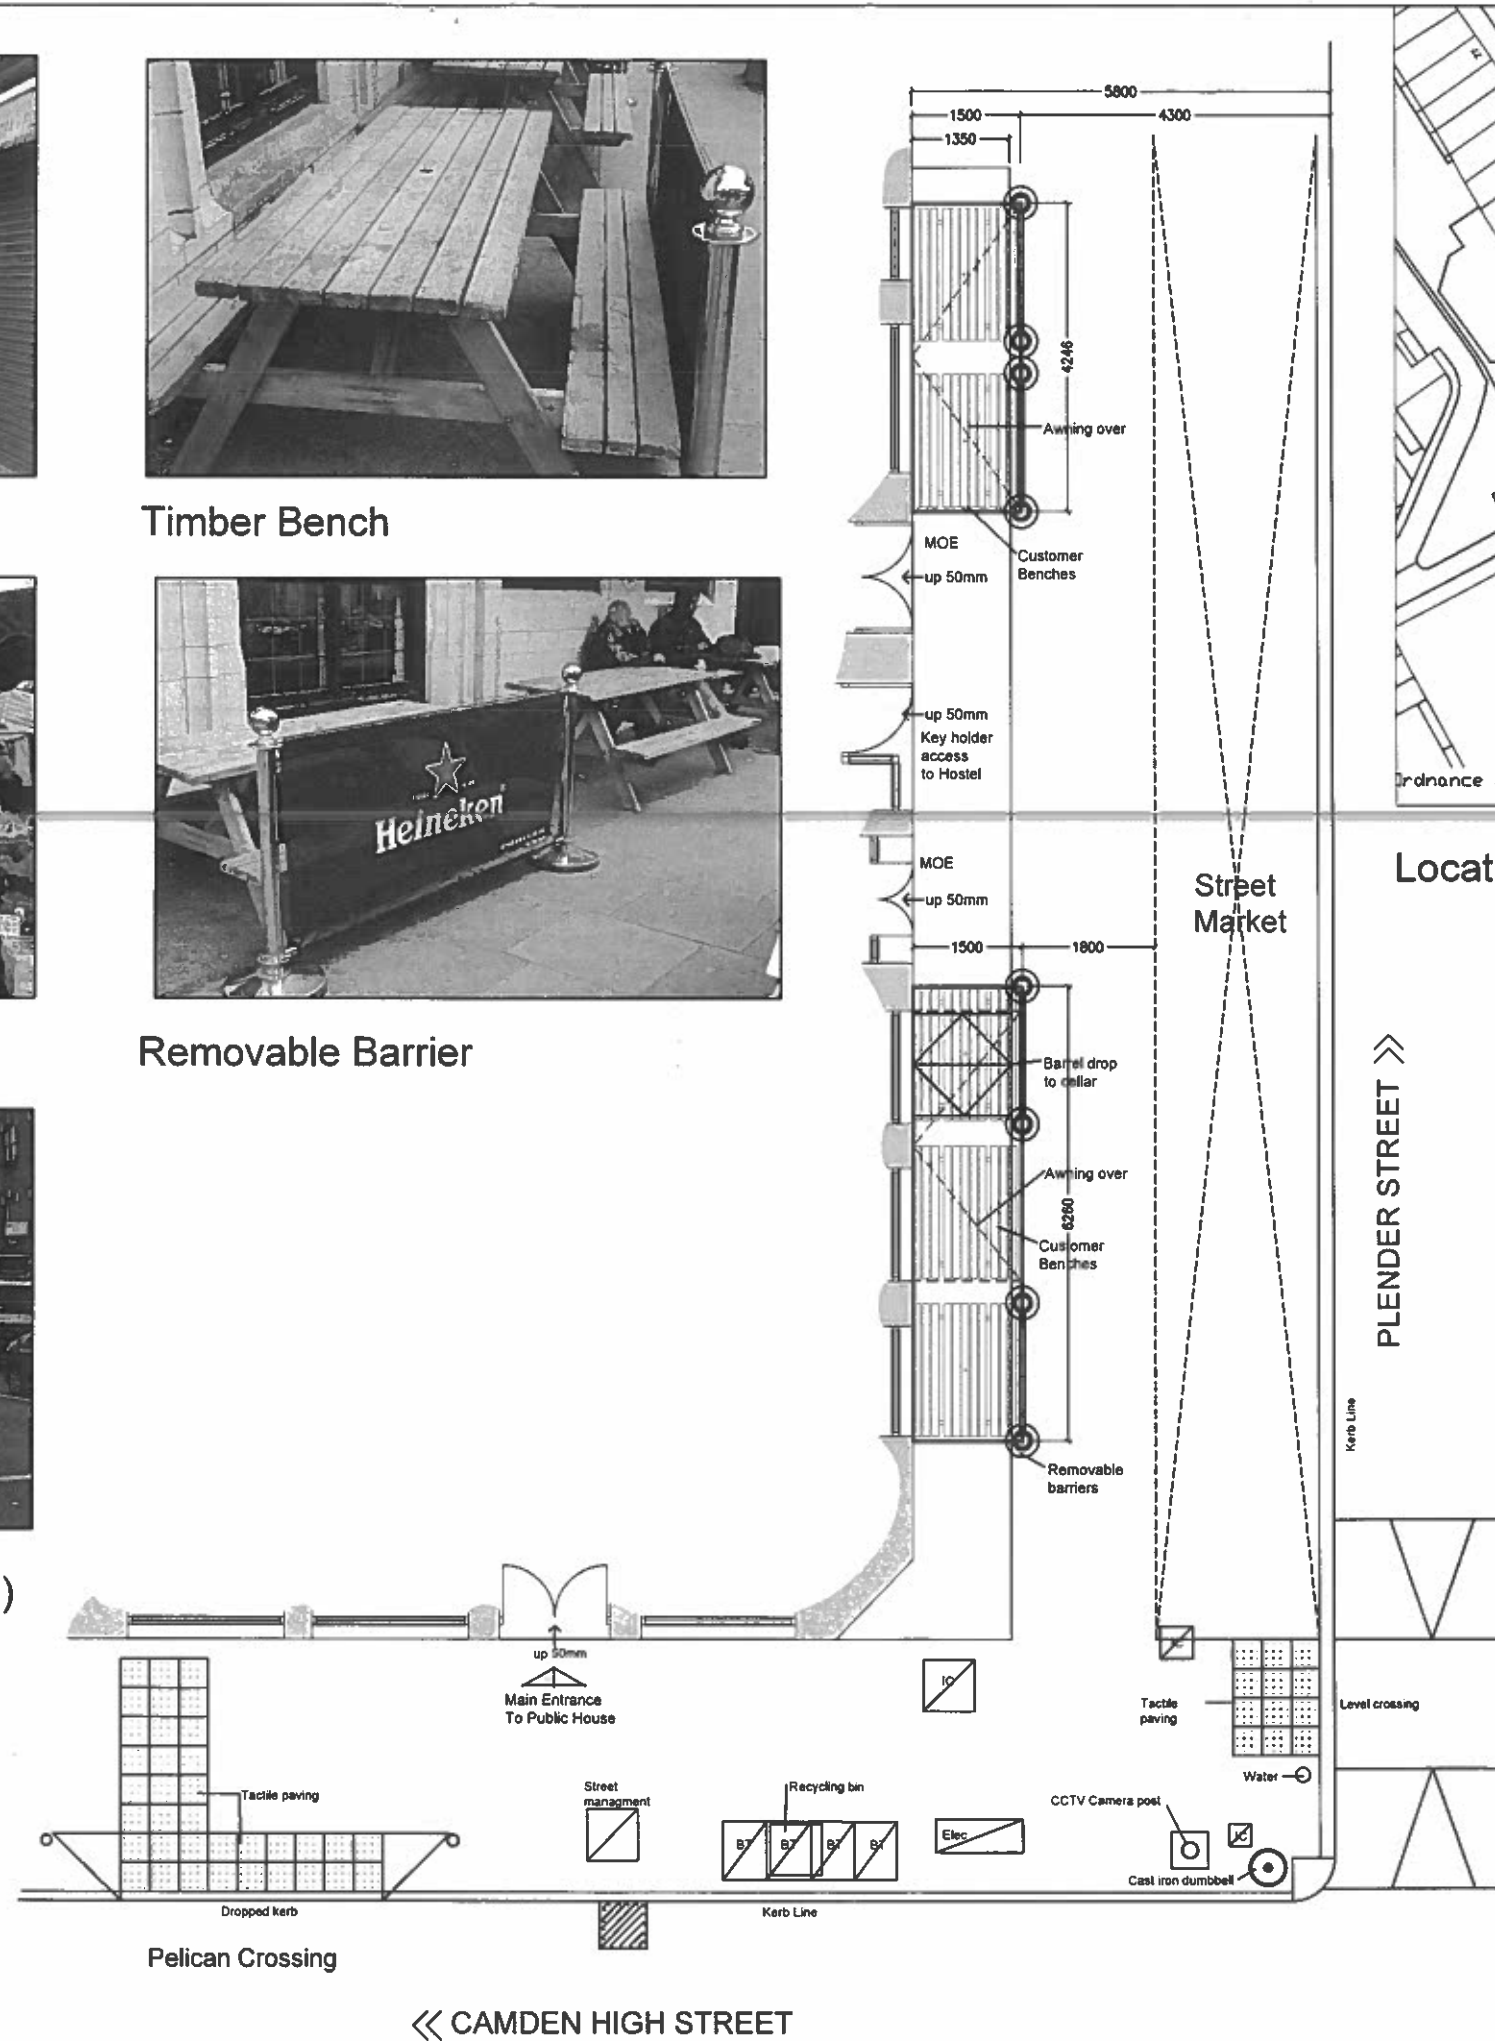

Location Plan 1:1250



Date 14.04.15

Scale: 1:100 @A3
Drawing Number: 2921-01
Rev:

Project: Belushi's Bar, Camden
48-50 Camden High Street London NW1 0LT

PembrookDesign

Summit House, Haverstock Road, The Pinnacles, Haverock, Essex, CM19 5BN
Tel: 01279 433888, Fax: 01279 433889

NOTE: CONTRACTORS ARE TO CHECK ALL SIZES AND DIMENSIONS BEFORE SETTING OUT ANY SITE OR SHOPWORK. ANY ERRORS OR DISCREPANCIES TO BE REPORTED AND REMEDIATED BY THE SITE SPECIFIC PROJECT DESIGNER / BUILDER AND RESPECTIVE AGENTS.