

EXISTING BUILDING VIEWS



1.



2.



3.




4.



5.

LOCATION MAP

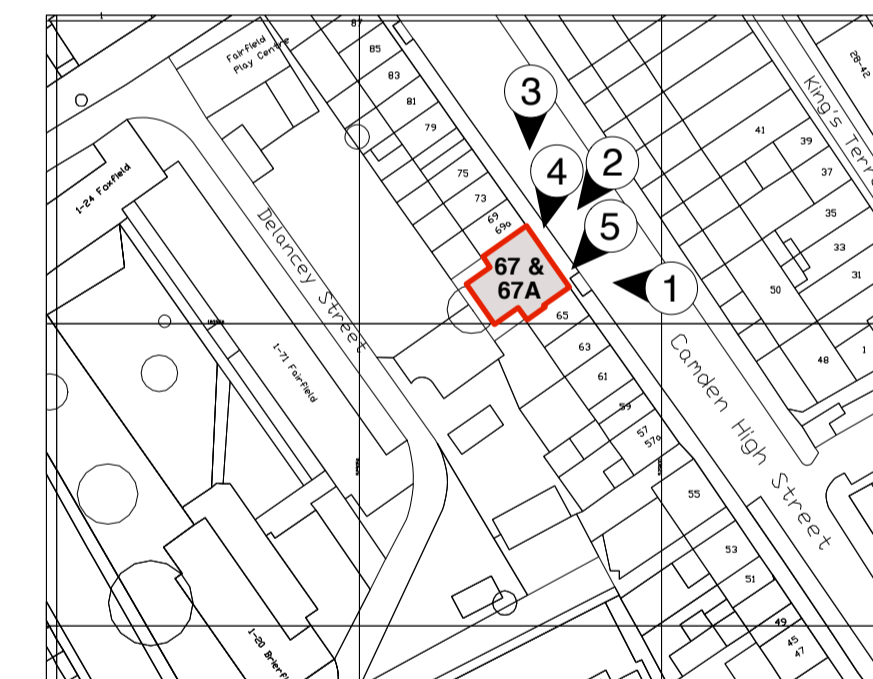

N  
Scale 1 : 1250

PLANNING

0 1m 2m 3m 4m 5m

EXISTING SITE PHOTOS

PROJECT <b>67 &amp; 67A CAMDEN HIGH STREET, LONDON, NW1 7JL</b>		DRAWING TITLE <b>EXISTING SITE PHOTOS</b>	
CLIENT <b>RGK PROPERTIES</b>		 architecture & interior design T: 020 7549 2133 F: 020 7549 2144 E: info@gpadlondonltd.com W: www.gpadlondonltd.com	
SCALE <b>AS SHOWN</b>	DATE <b>MAR 17</b>	DWG BY <b>SF</b>	REV.
CHKD.	DWG NO. <b>543-PA.02</b>	Unit 1 9a Dallington Street Clerkenwell London EC1V 0BQ	
This drawing is the copyright of <b>gpad london ltd</b> . Not to be reproduced, retained or disclosed to any unauthorised person either wholly or in part without written permission. Do not scale this drawing. All indicated dimensions to be checked and verified on site by the contractor before commencement of any fabrication drawings or work whatsoever on site. Report any discrepancies to the Architect immediately. Drawings to be read in conjunction with relevant drawings and specification. © gpad london ltd.			