


# FLAT 20 HAMPSTEAD GATES

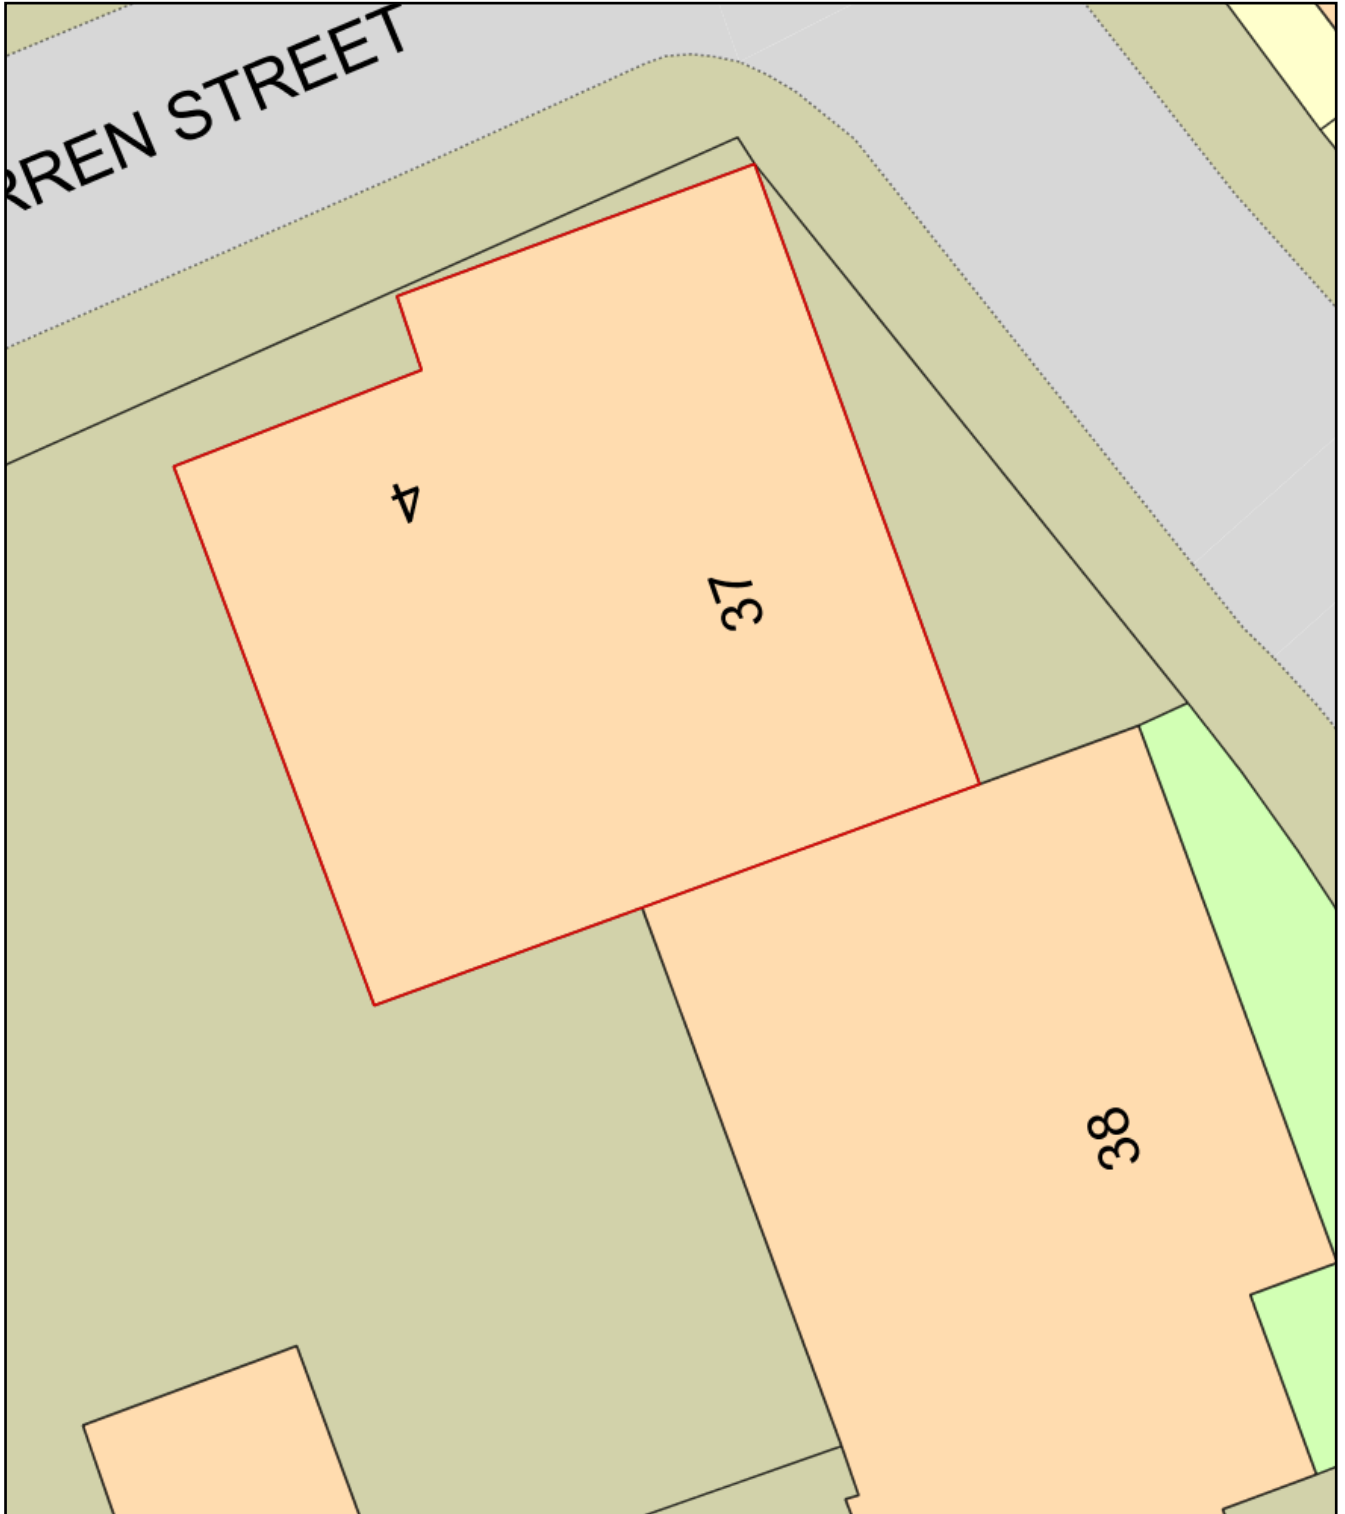

Plan Produced for: ALI MOSHREF  
Date Produced: 16 Apr 2018  
Plan Reference Number: TQRQM18106162212212  
Scale: 1:200 @ A4