



Existing Layout - ground floor

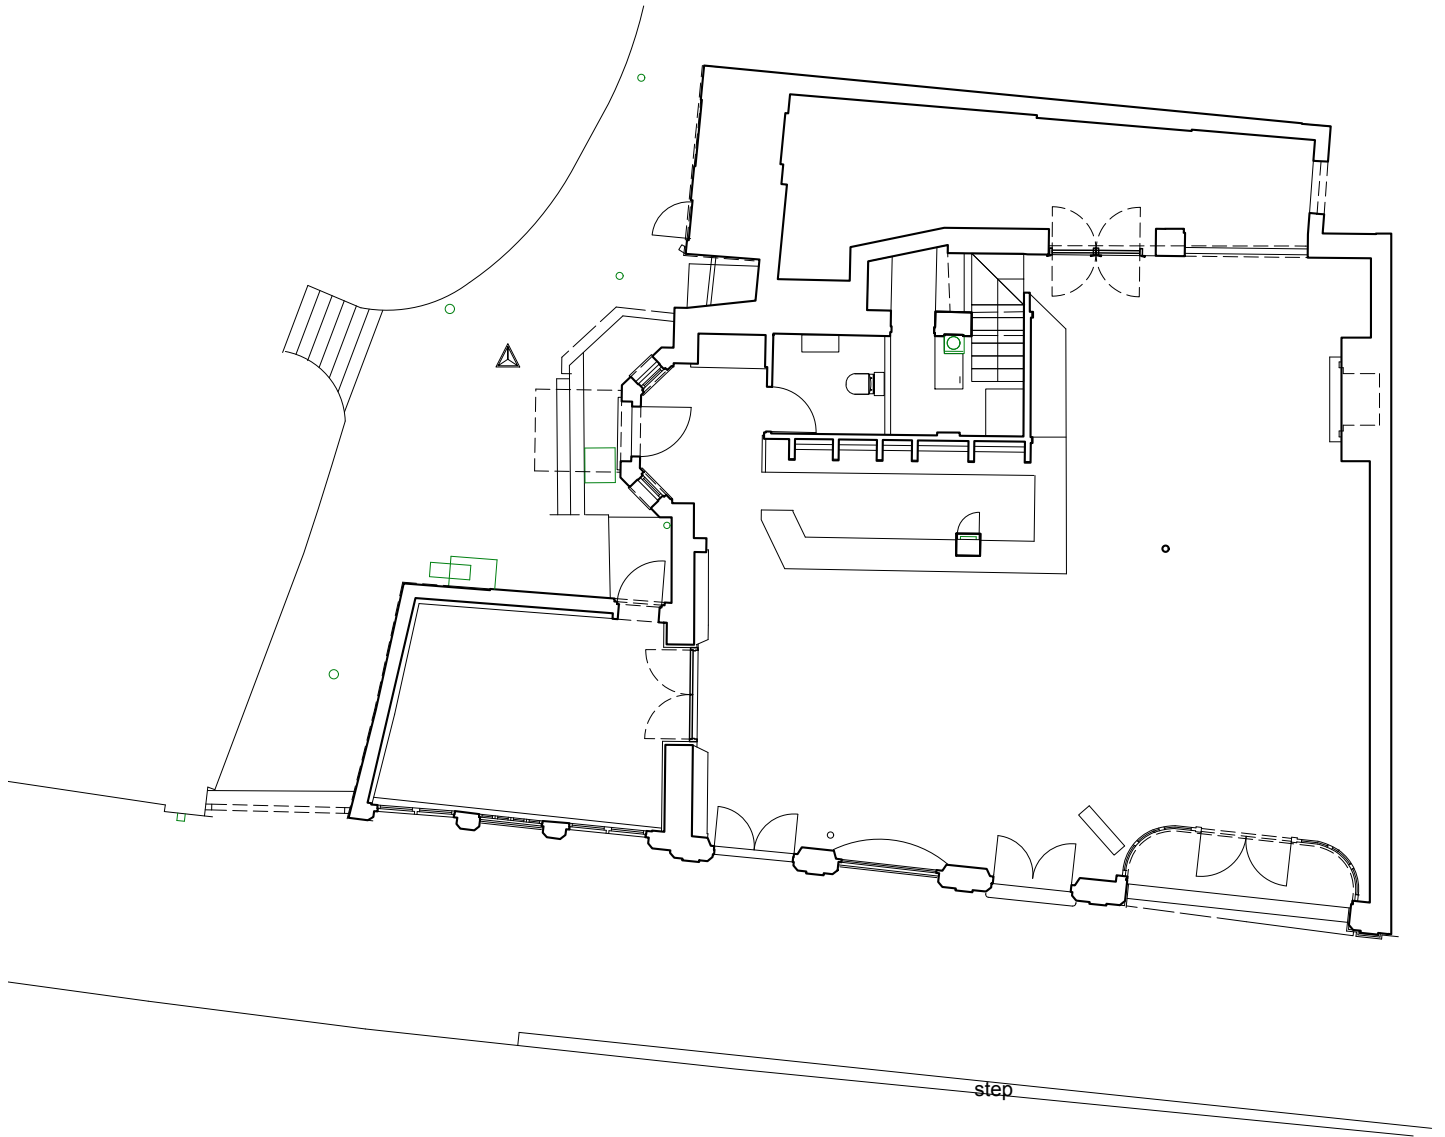

0 1 2M

DATE: 19/04/2018
DWG. NO.: LOH_GF_00


Proposed Layout - ground floor

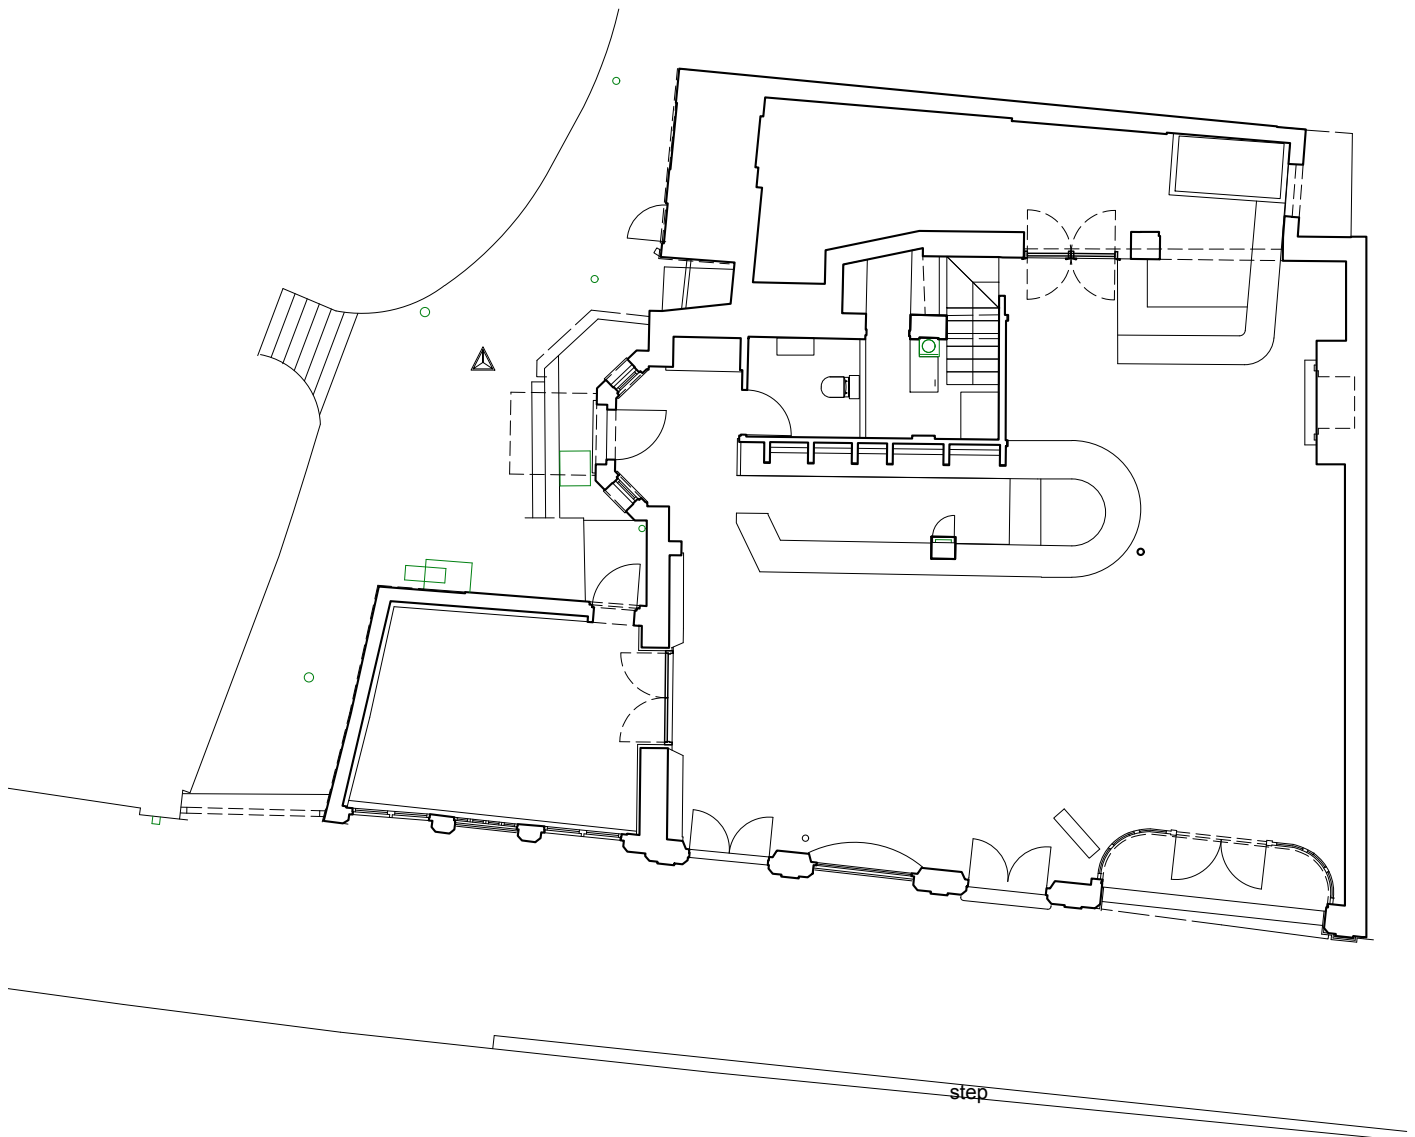

0 1 2M

DATE: 19/04/2018
DWG. NO.: LOH_GF_01



Existing Layout - lower ground

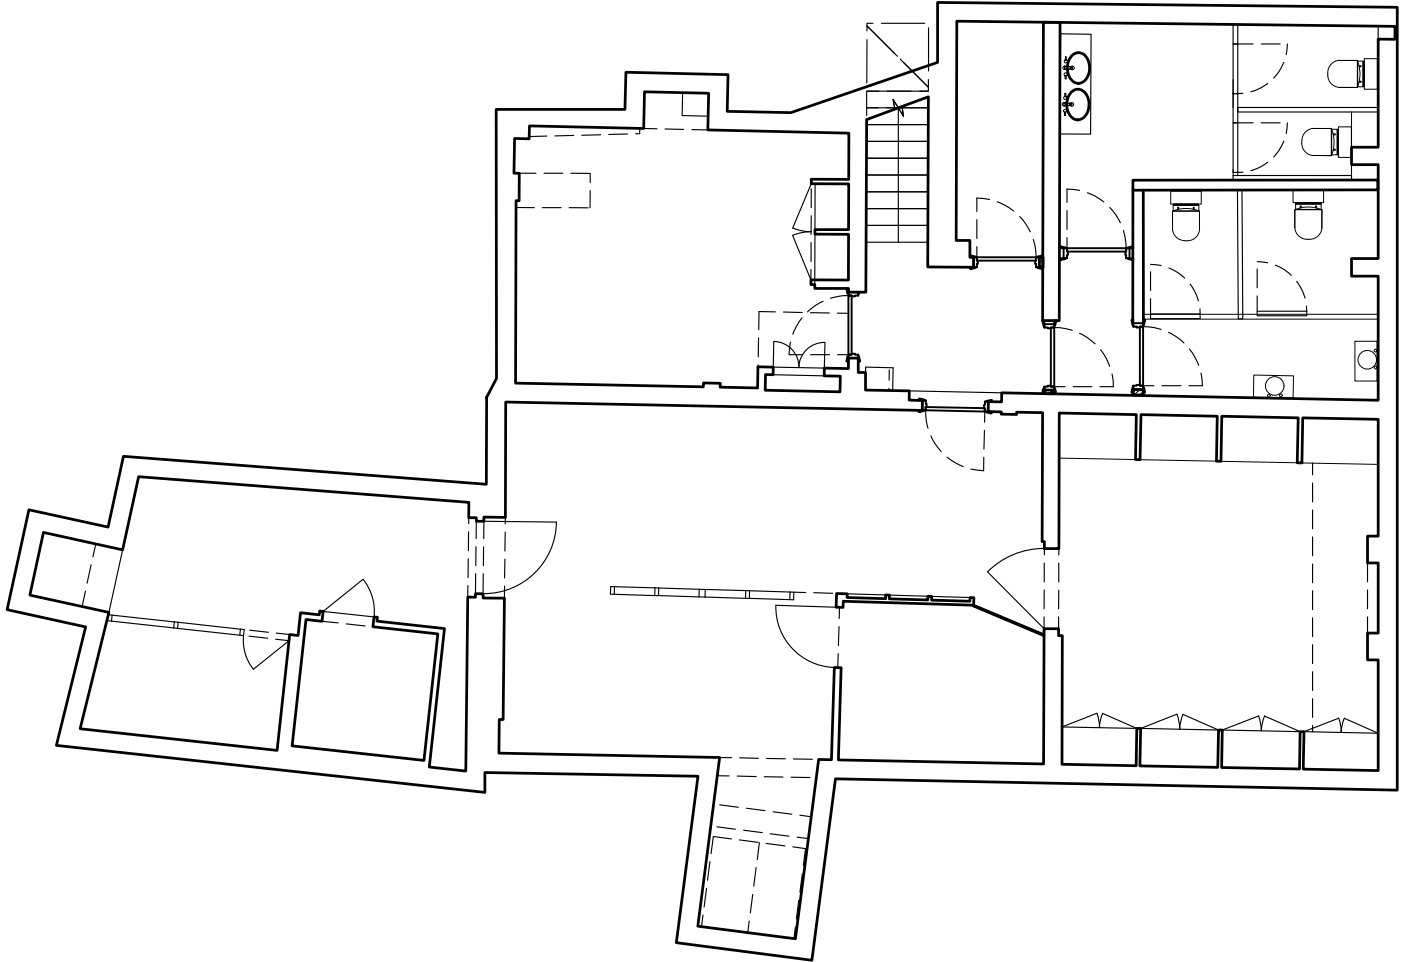

0 1 2 M

DATE: 19/04/2018
DWG. NO.: LOH_BF_00

Proposed Layout - lower ground

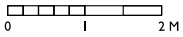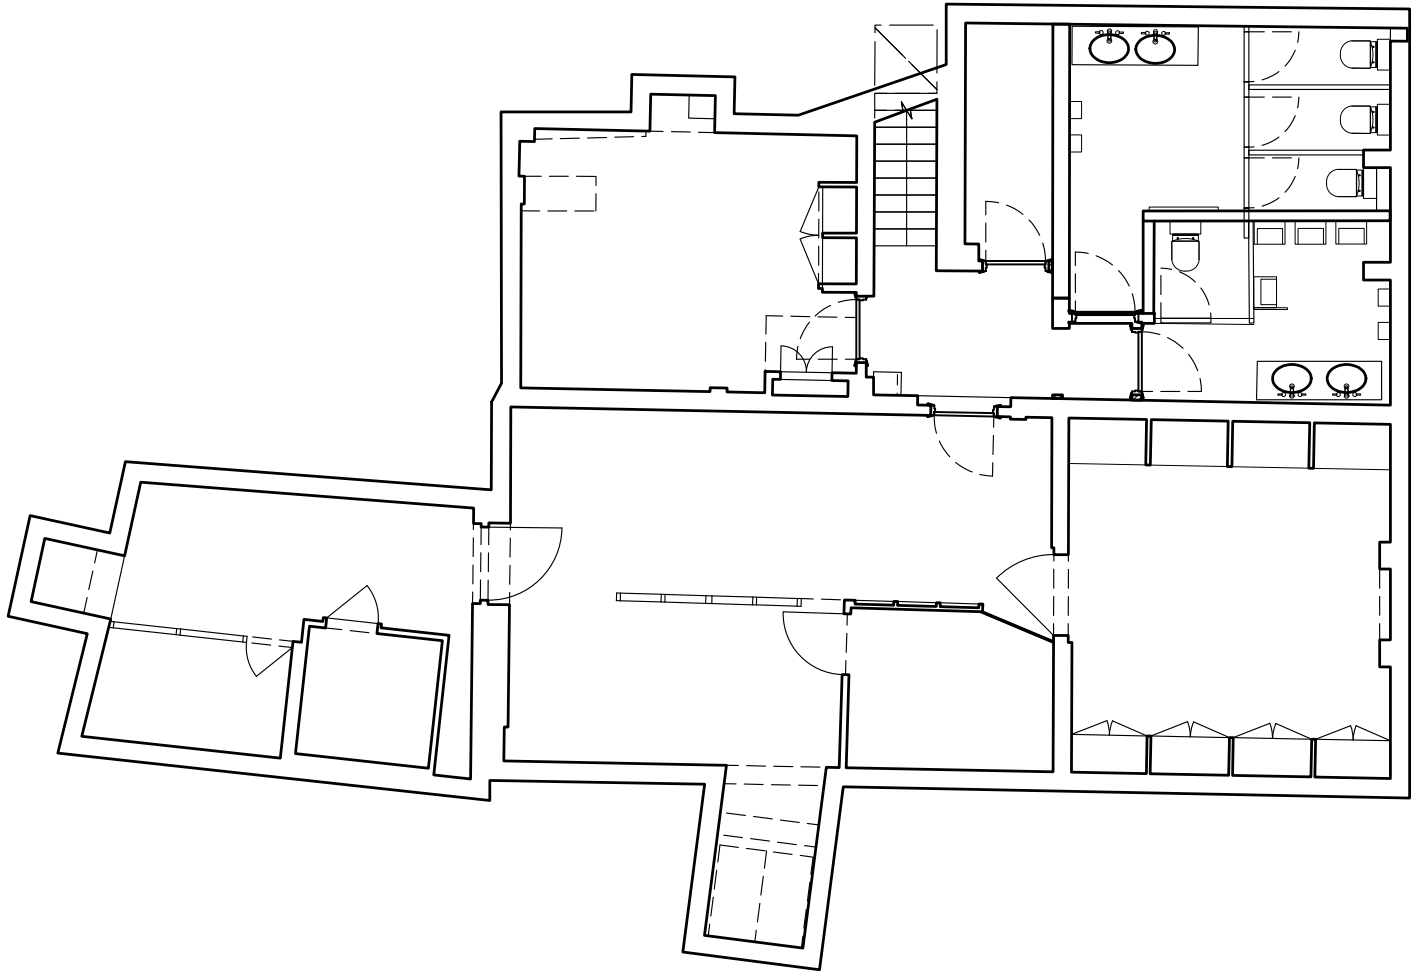

DATE: 19/04/2018
DWG. NO.: LOH_BF_01