


24 Belsize Lane

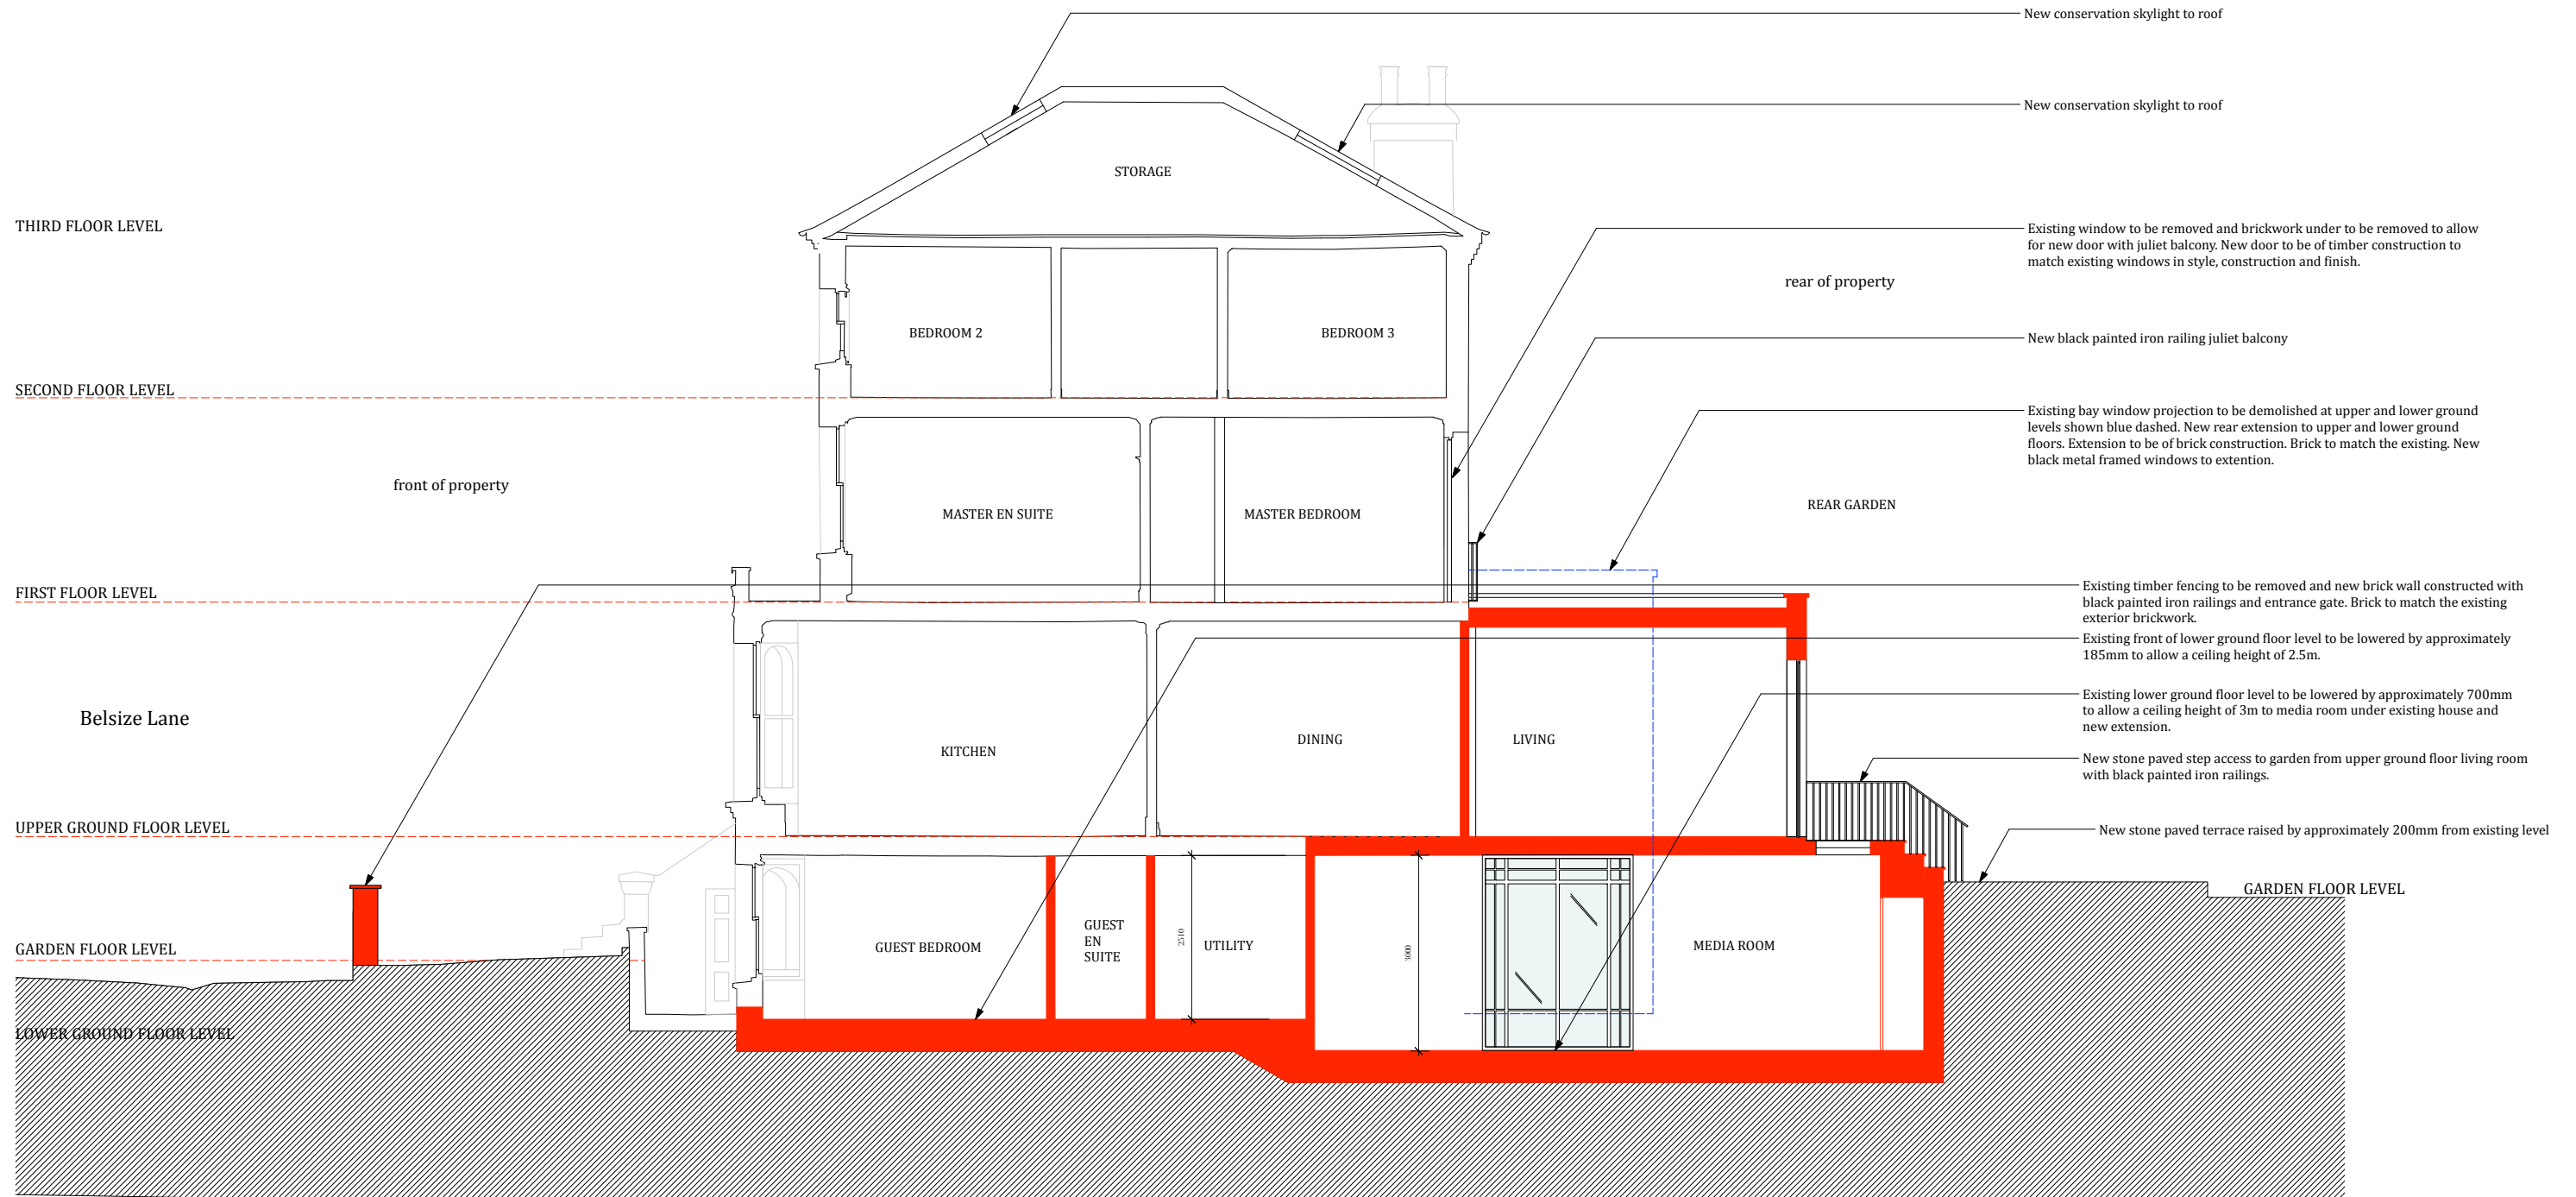

1 PROPOSED SECTION A  
Scale: 1:50

ISSUE:	DATE:	COMMENT:
G	March 2018	ISSUE FOR FULL PLANNING APPLICATION
F	February 2018	ISSUE FOR FULL PLANNING APPLICATION
E	February 2018	ISSUE FOR FULL PLANNING APPLICATION
D	December 2017	ISSUE FOR FULL PLANNING APPLICATION
C	November 2017	ISSUE FOR FULL PLANNING APPLICATION
B	September 2017	ISSUE FOR FULL PLANNING APPLICATION
A	August 2017	ISSUE FOR PRE PLANNING APPLICATION
-	May 2017	ISSUE FOR PRE PLANNING APPLICATION



<b>CallenderHoworth</b>		Morelands 5-23 Old Street London EC1V 9HL		T: 020 7336 8560 F: 020 7549 2152 W: www.callenderhoworth.com	
Job no.	Job title				
<b>1216</b>	<b>24 Belsize Lane London NW3 5AB</b>				
Drawing no.	Drawing title				
<b>821</b>	<b>PROPOSED SECTION A</b>				
Scale	Size	Drawn	Revision		
1:50	A1	ML	<b>G</b>		

All works to be in accordance with relevant standards, British building codes, and other relevant codes, and with manufacturers recommendations and instructions. All dimensions to be checked on site. Do not scale from this drawing.