


Elevation/Section A - As Existing 1:100

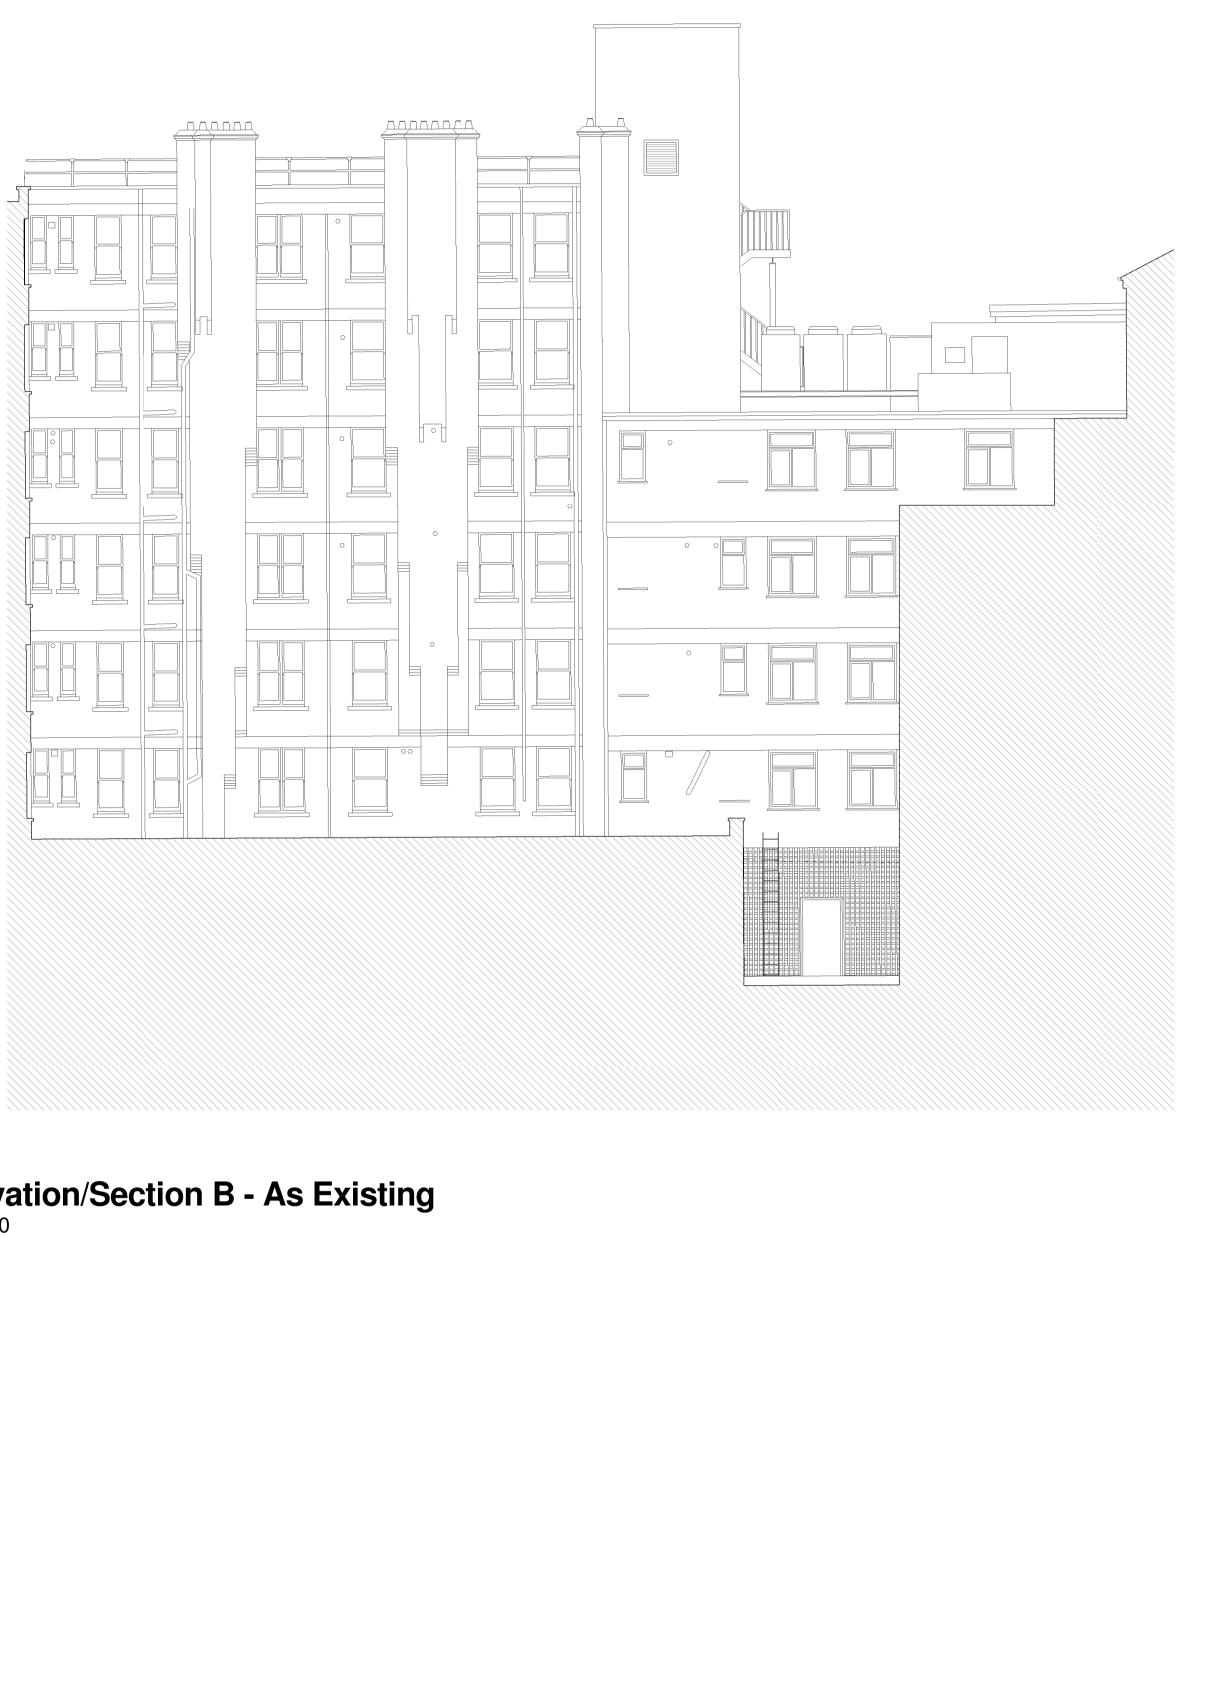


Elevation/Section B - As Existing 1:100

0 1 2

NOTES:

NOTES: Do not scale from this drawing: Dimensions to be site checked by Contractor working only from grid and figured dimensions and cross checked with all other relevant drawings. Any discrepancies to be reported to the Architect prior to construction. The title, copyright and information in this document is the property of Morrison Design Ltd, Chartered Architects.



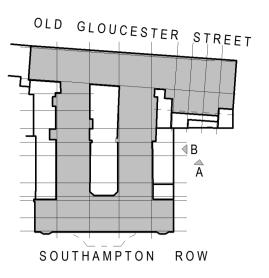

Granted 4th & 5th floor works removed, existing 29.03.18 В context amended. Minor amendments following internal review 7.01.18 А Revision Description Date



MORRISON DESIGN

CHARTERED ARCHITECTS

St Alkmunds House, 103 Belper Road, Derby DE1 3 T: 01332 363355 F: 01332 291441 E:architect@morrisondesign.co.uk

Job Title

Proposed Lightwell & Bedroom Extension Doubletree by Hilton London West End

Crimson Hotels

Drawing Title Elevations/Sections A & B As Existing File Ref.: Plotter Settings: Scale @ A1: As indicated Drawn: JJ CFI Date: 03.01.18 Drawing No. Job No. Revision 3829 D 115 В

PLANNING SUBMISSION

Scale 1 : 100