


This document and its design content is copyright ©. It shall be read in conjunction with all other associated project information including models, specifications, schedules and related consultants documents. Do not scale from documents. All dimensions to be checked on site. Immediately report any discrepancies, errors or omissions on this document to the Originator. If in doubt ASK.

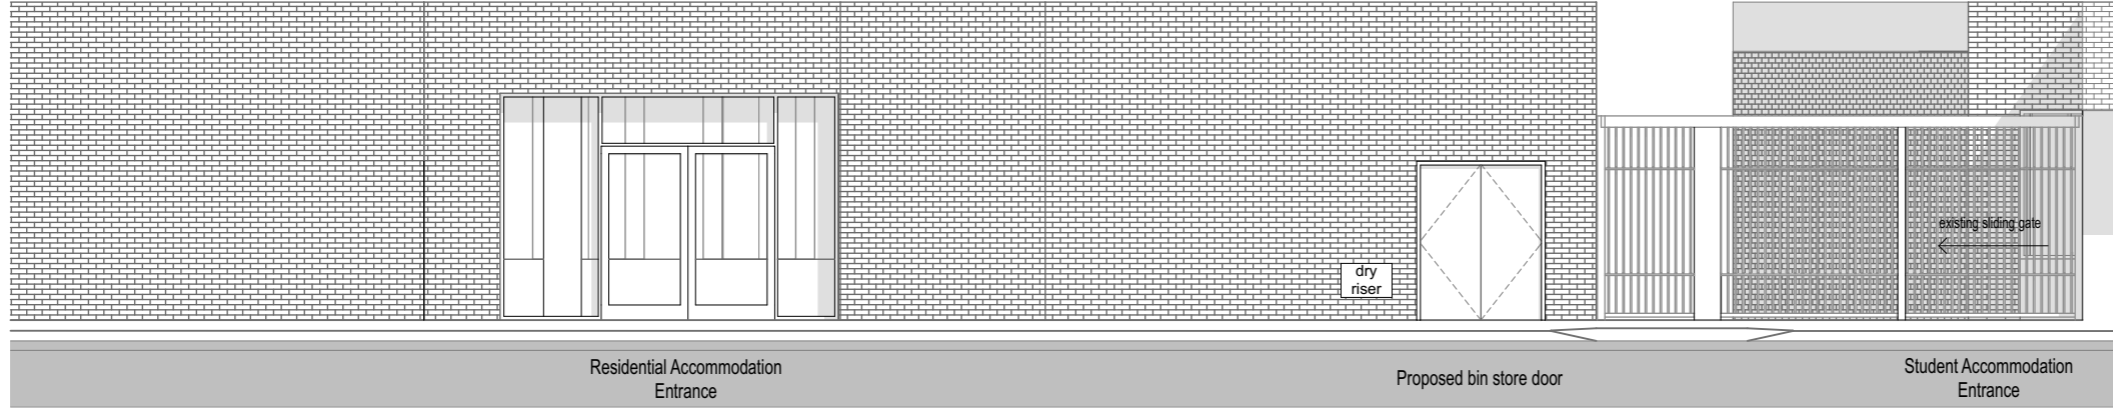

REV	BY	AMENDMENT	DATE

START Architecture Ltd
 Lake View House | Wilton Drive
 Tournament Fields | Warwick CV34 6RG
 enquiries@startarchitecture.co.uk
 www.startarchitecture.co.uk
 Tel: 01926 675196
Registered in England and Wales No. 10019880
 Registered Office: Greville House | 10 Jury Street
 Warwick CV34 4EW

CLIENT
 Urbanest UK Ltd.

PROJECT
 Proposed Bin Store Doors
 Block A
 Urbanest St. Pancras
 103b Camley Street
 London N1C 4BN

DRAWING
 Proposed Ground Floor Elevation E-01

DATE	19/04/2018	CHK	
A3 SCALE	1:100	DRN	JG
PROJECT	DRAWING No.	REV	
0042	A-502	01	