



1:50 scale


Key

 Existing wall to be retained




Proposed new wall

----- Denotes area to be demolished

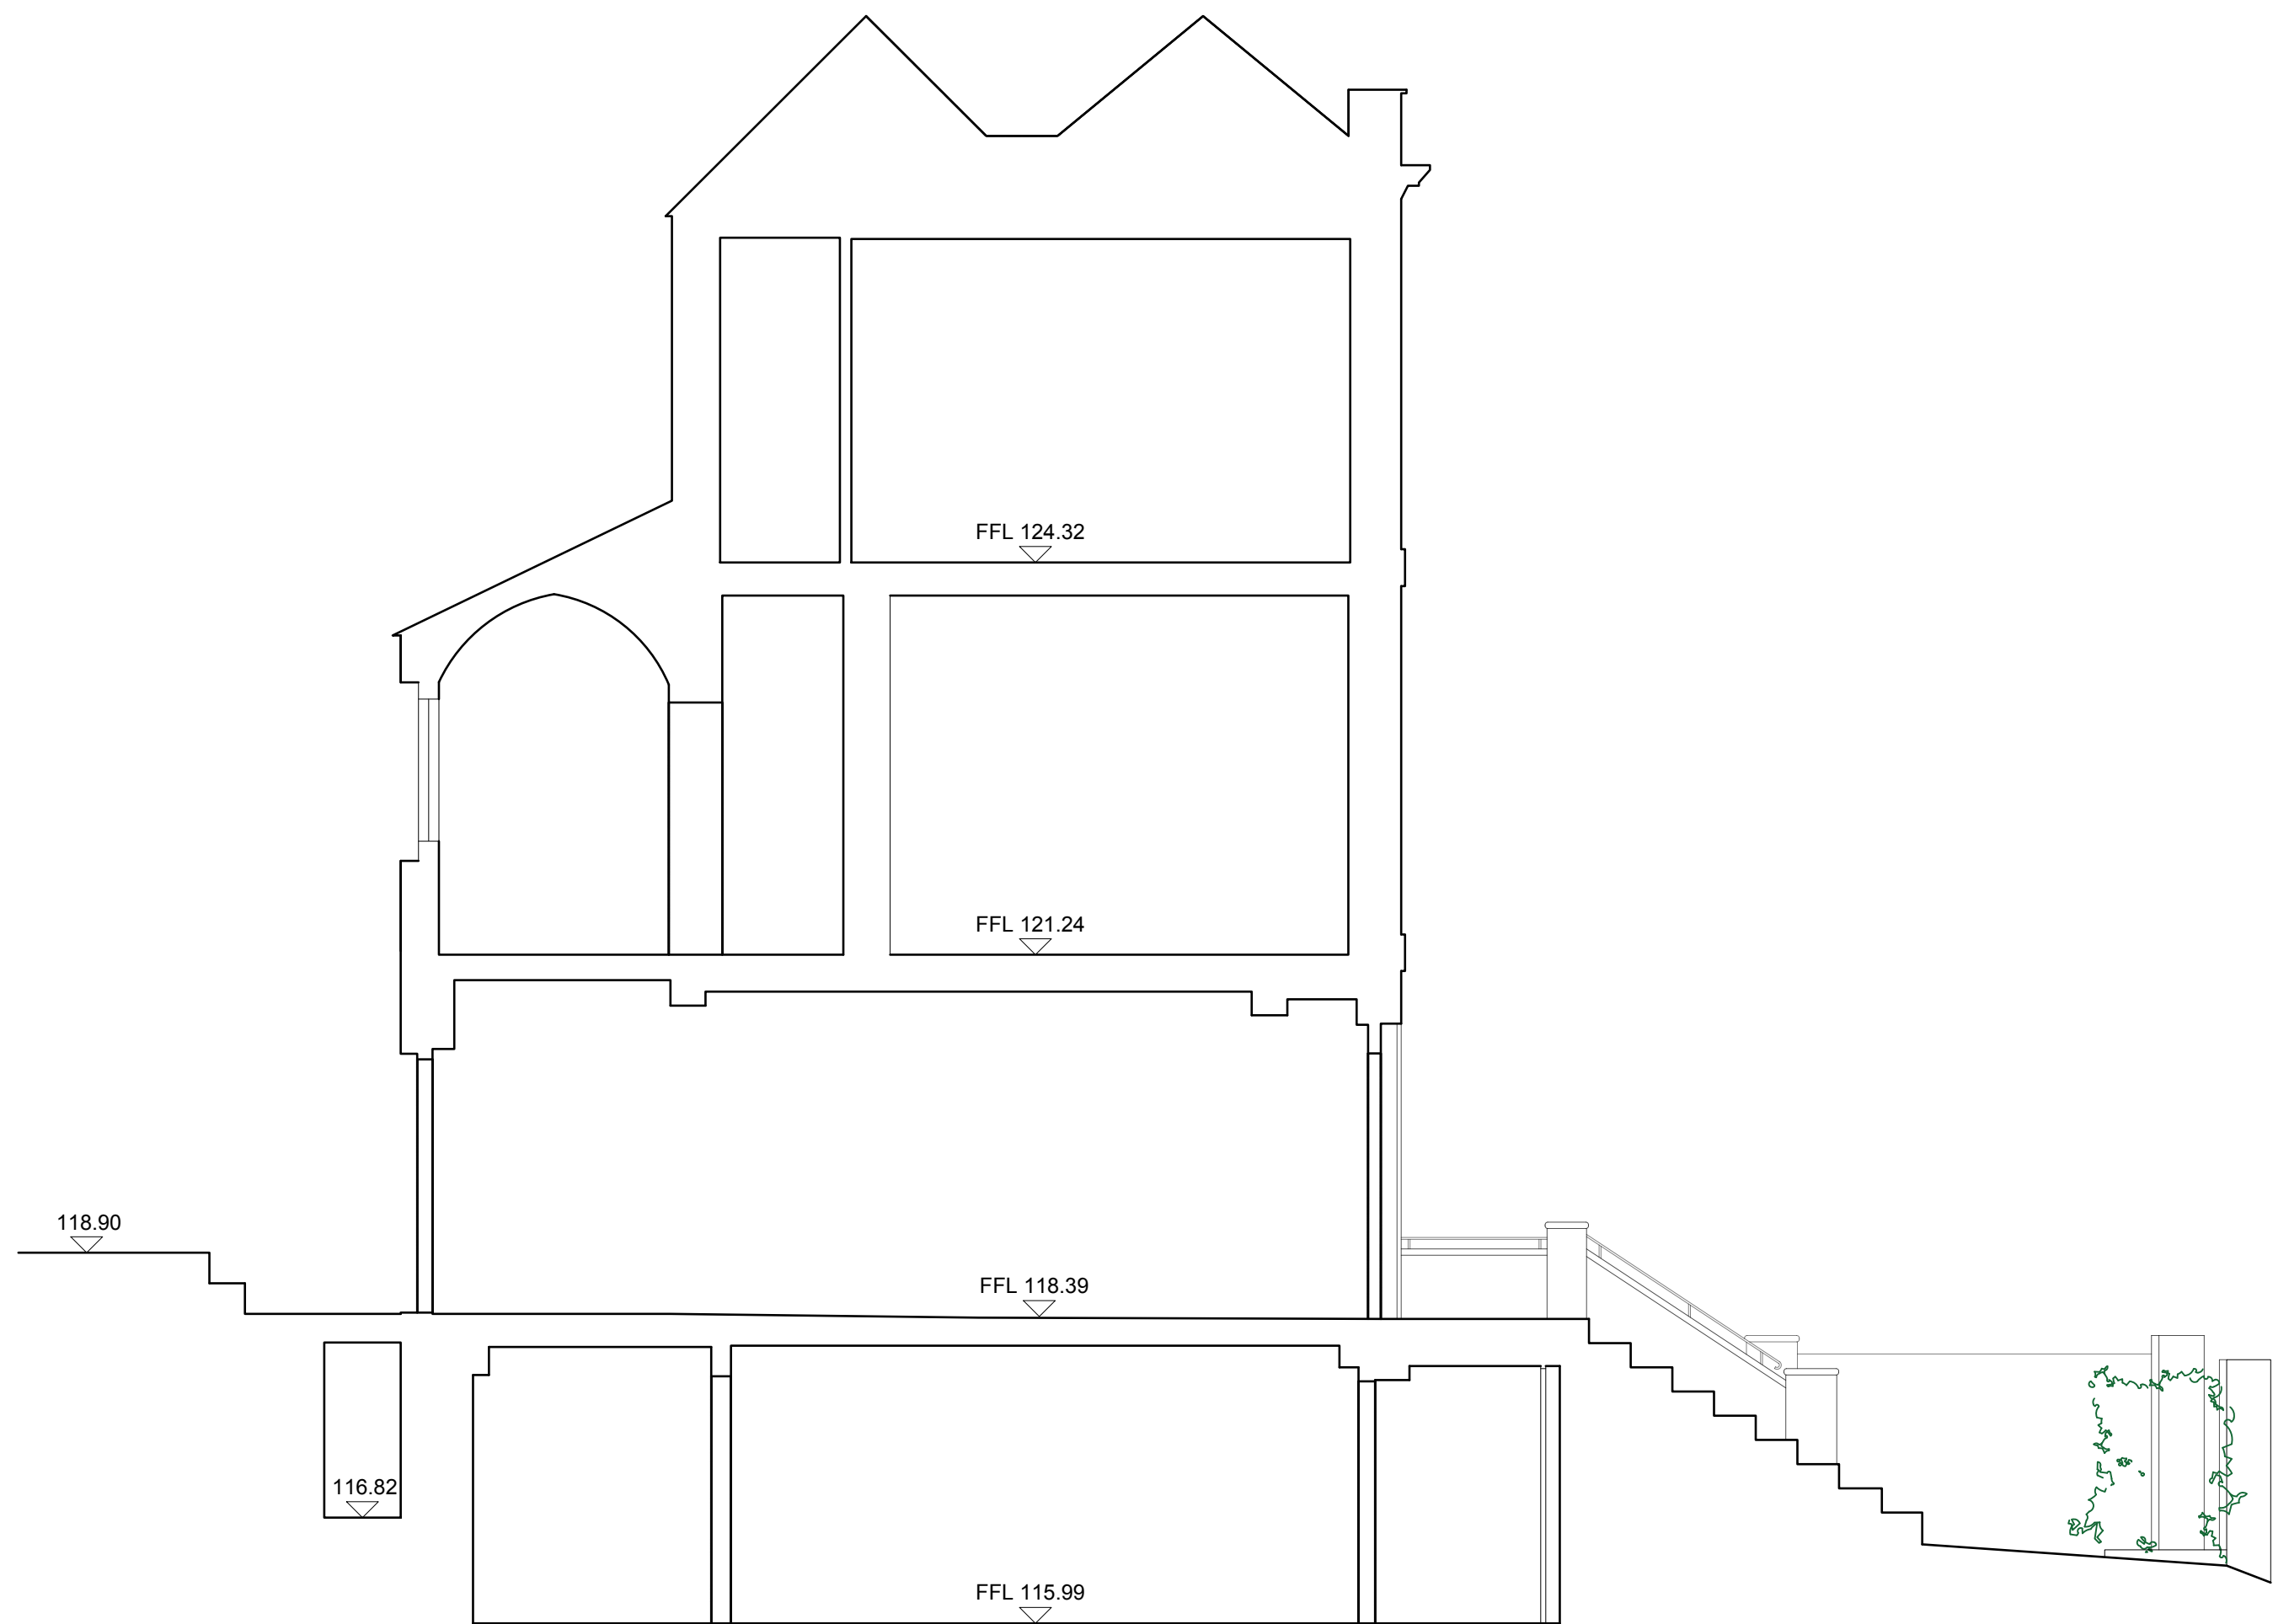

Existing Section A-A

1:50

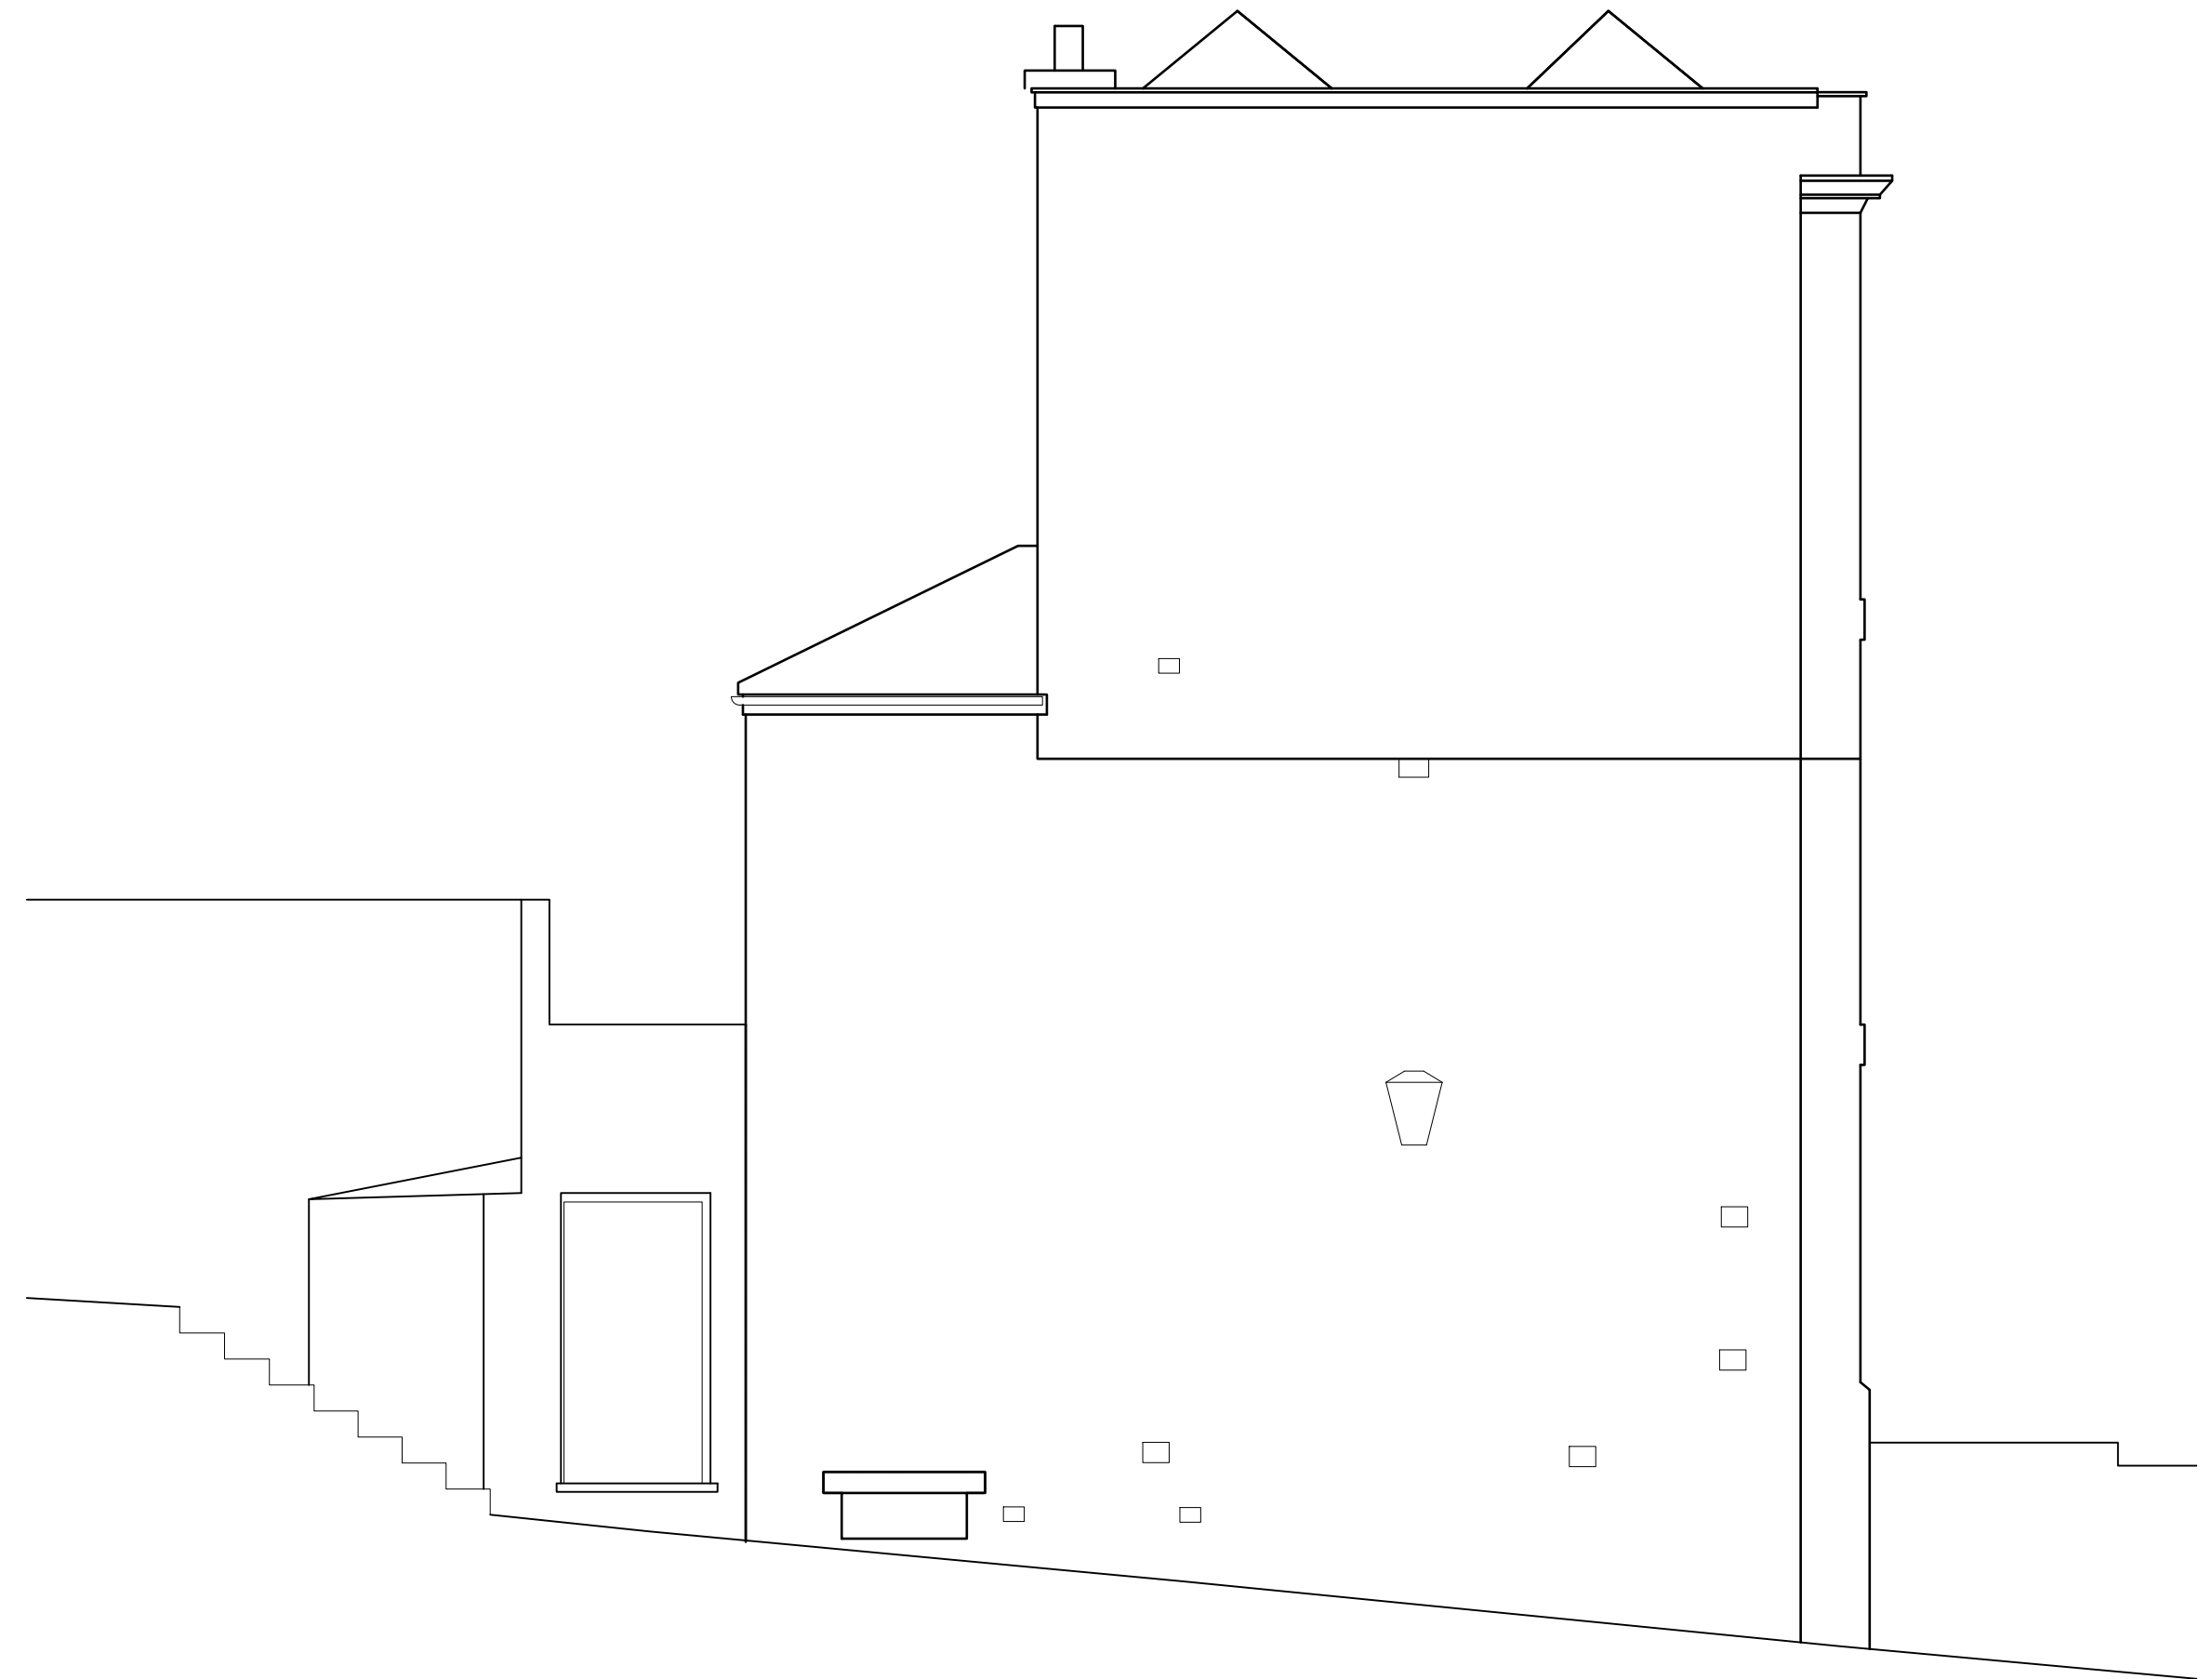

Existing Side Elevation

1:50

ALL DIMENSIONS APPROXIMATE

SCHEME DESIGN SUBJECT TO
STRUCTURAL ENGINEER /SERVICES ENGINEER,
& PLANNERS COMMENT

FOR PLANNING

* ldd/mm/yy	Description
-------------	-------------

By |

BB PARTNERSHIP LTD

CHARTERED ARCHITECTS

Studios 33-34, 10 Hornsey St, London. N7 8EL
Tel 020 7336 8555 - e-mail - architect@bbpartnership.co.uk

client
Andrew and Michaela Saffrin

project
1 The Mount Hampstead NW3 6SZ

drawing
Existing Side Elevation & Section A-A

date	scale	drawn by
Apr 18	1:50@A1/1:100@A3	MC

drg.no.
FWG 004

© 2018 BB PARTNERSHIP LIMITED - ALL RIGHTS RESERVED
DO NOT SCALE - CHECK ALL DIMENSIONS ON SITE