



Tree Categories

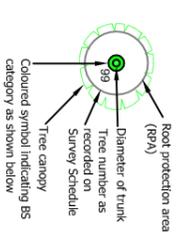


Underlined tree tags denote tree located by eye

-  Category A tree
BS5837 2012
-  Category B tree
BS5837 2012
-  Category C tree
BS5837 2012
-  Category U tree
BS5837 2012

Arboricultural Strategy

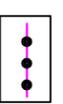-  Tree to be retained
Colour reference in accordance with the categories defined by BS5837
-  Tree group/hedge to be retained
Colour reference in accordance with the categories defined above
-  Line along which Tree Protection Barrier should be installed. Refer to accompanying tree survey report for specification
-  Area of existing paving to remain undisturbed and will act as ground protection throughout the works

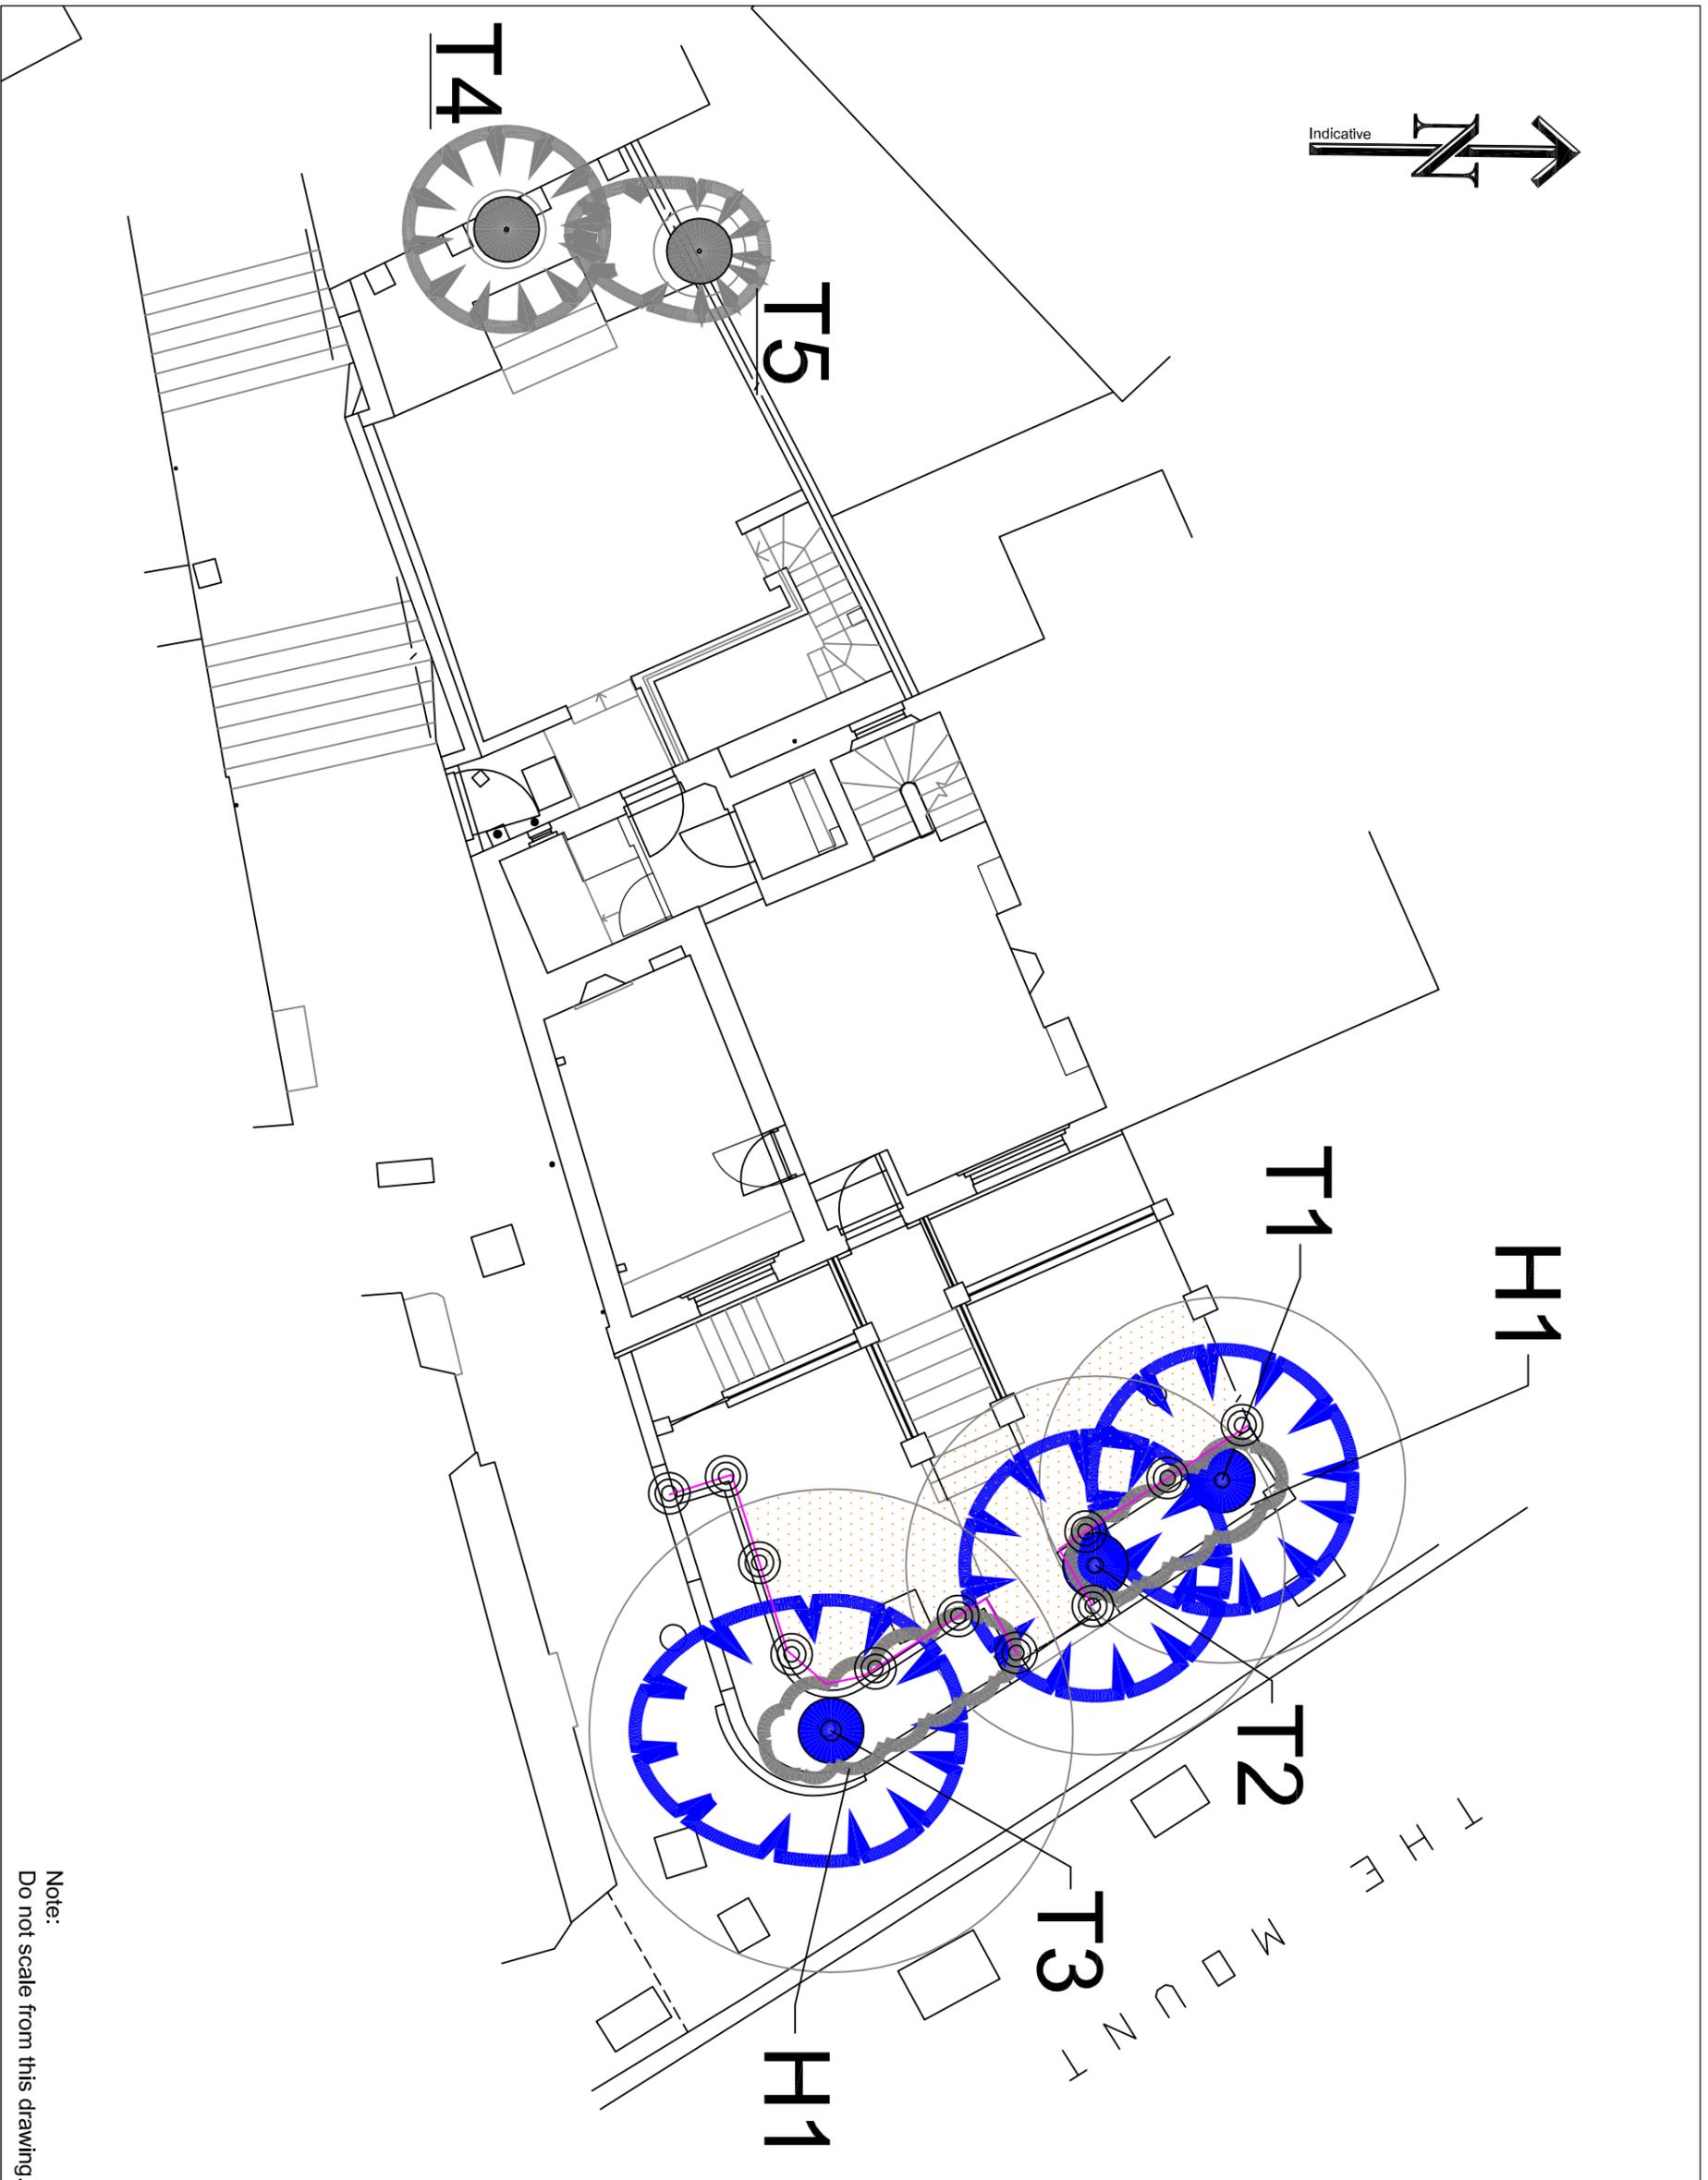

Note:
Do not scale from this drawing.

| | |
|---------|-------------------------|
| Project | 1, The Mount, Hampstead |
| Drawing | Tree Protection Plan |
| Date | 23.04.18 |
| Ref | 18-585-TPP |
| Drawn | NT |
| Checked | DR |
| Client | BB Partnership Ltd |
| Scale | 1:100@A3 |