


Reference 2018/1703  
 32 oakesholt Avenue

Elevation of fence, garage wall  
 between Nos 32 + 30  
 Oakesholt Avenue, London, N6 6NS

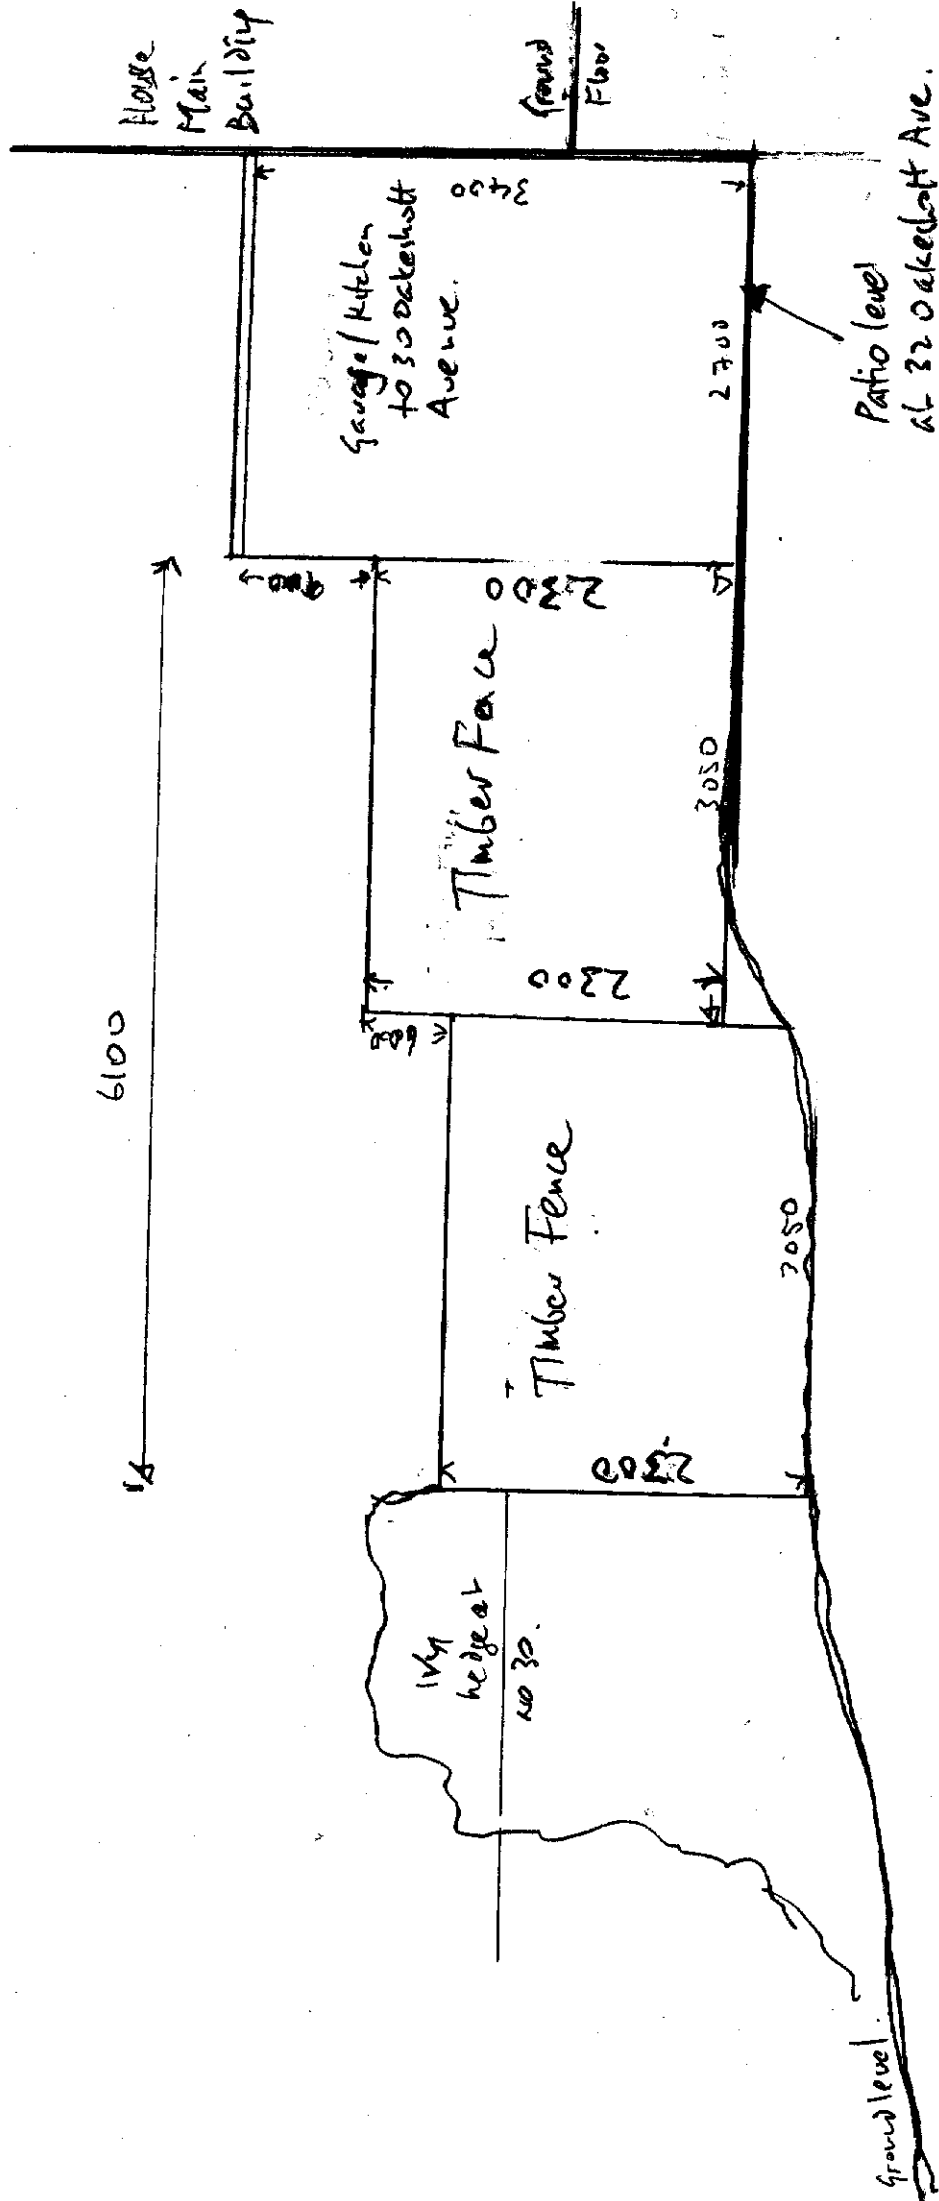

Scale 1:50.