


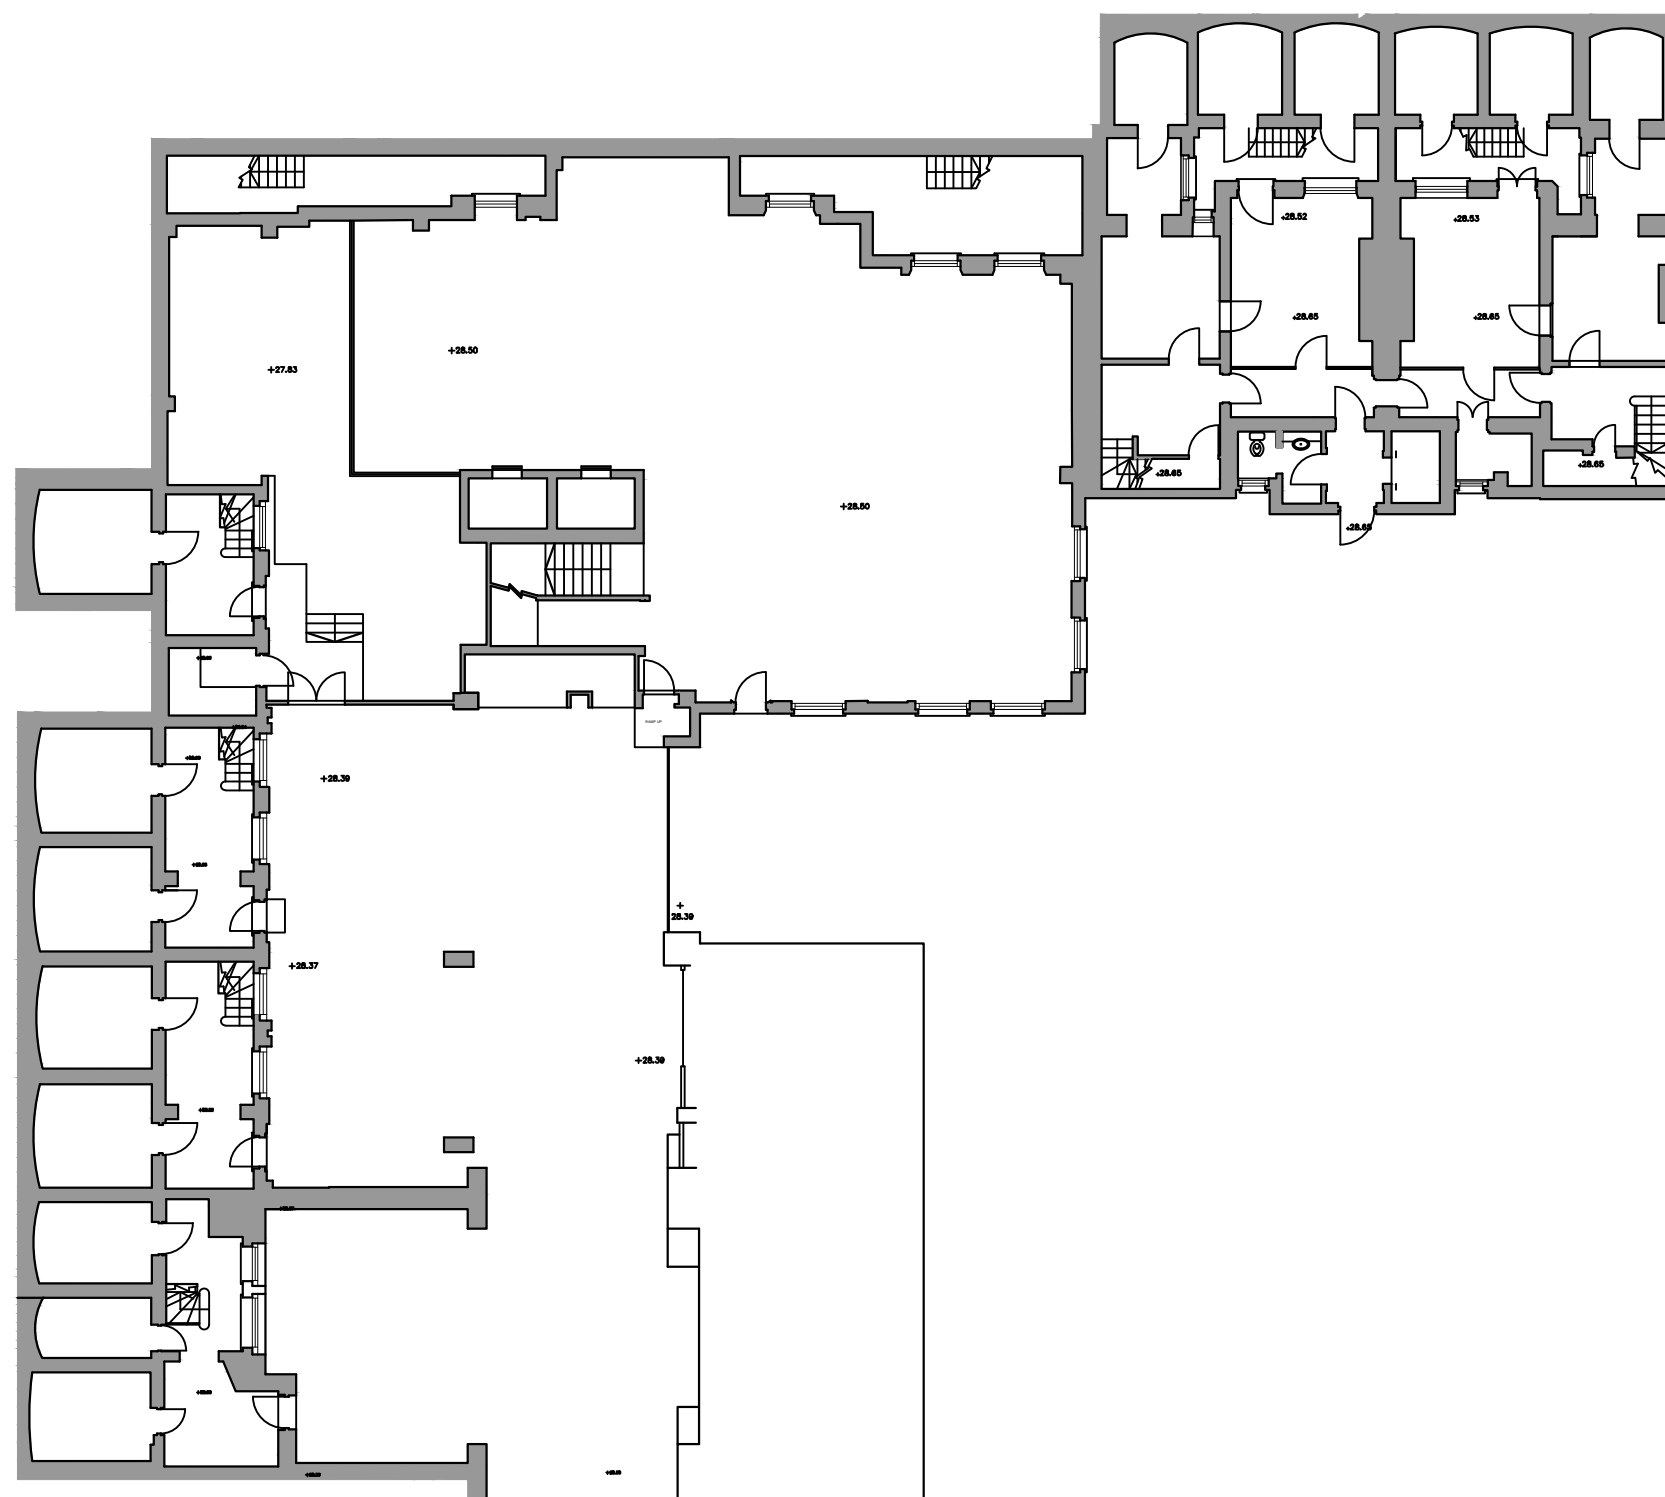

DO NOT SCALE OFF THIS DRAWING  
REPORT ANY ERRORS OR  
DISCREPANCIES TO THE  
ARCHITECT PROMPTLY

PLEASE NOTE: THIS DRAWING IS  
TO BE READ IN CONJUNCTION  
WITH ALL OTHER DRAWINGS AND  
DOCUMENTS SUBMITTED WITH  
THIS APPLICATION.



| No | Date | By | Comments |
|----|------|----|----------|
|    |      |    |          |
|    |      |    |          |
Revision Notes

Status: **PLANNING**

Client: Project Quad Ltd

Job: 6-10 Cambridge Terrace  
Regents Park  
London NW1

Drawing Title: LOWER GROUND  
EXISTING

Scale: 1:100 @ A1 - 1:200 @ A3  
Date: March 15 Drawn: Chkd:

NB: This plan shows the building as existing  
having now completed the internal  
demolitions approved under:  
  
2009/3041/P and 2009/3051/L

**MOXLEY**  
**ARCHITECTS**  
47 Clapham High St London SW4 7TL  
www.moxley.co.uk T +44 (0) 7720 8968  
F +44 (0) 7627 2533 E info@moxley.co.uk

© Moxley Architects Limited. Reg No 2247305

Job No: 6392 Drawing No: 2.120 Rev: