


DO NOT SCALE OFF THIS DRAWING REPORT ANY ERRORS OR DISCREPANCIES TO THE ARCHITECT PROMPTLY

PLEASE NOTE: THIS DRAWING IS
TO BE READ IN CONJUNCTION
WITH ALL OTHER DRAWINGS AND
DOCUMENTS SUBMITTED WITH
THIS APPLICATION.

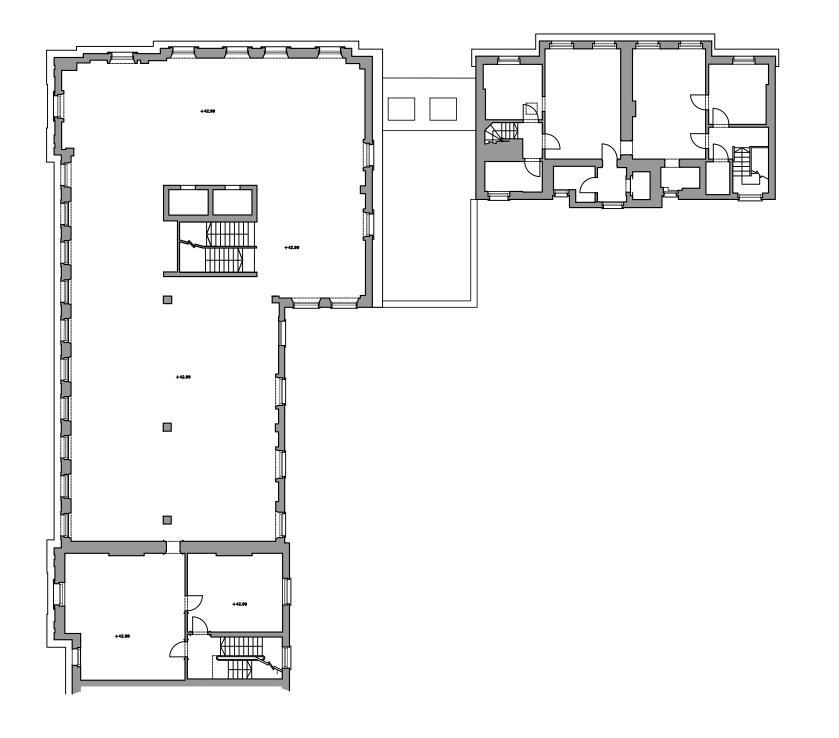

Metres

No Date By Comments

## PLANNING

Project Quad Ltd

6-10 Cambridge Terrace

Regents Pa

orawing Title:
THIRD FLOOR
EXISTING

Scale:1:100 @ A1 - 1:200 @ A

MOVEE

MOXLEY ARCHITECTS

F7 Clapham High St. T London SW4 7TL F

Limited: Reg No 224

NB: This plan shows the building as existing having now completed the internal

demolitions approved under:

2009/3041/P and 2009/3051/L

Job No: Drawing No: 4392 2.124