




Refer to Aluminate drawings for proposed window and capping details.

REV.	DATE	AMENDMENT
-	20/04/2018	Issued for partial discharge of Planning Condition 3(a)


SCALE@A3	DATE	ORIGINATOR	CHECKED	AUTHORISED
1:5	20.04.2018	GP	GP	MD

NORTH ELEVATION (HIGH HOLBORN)

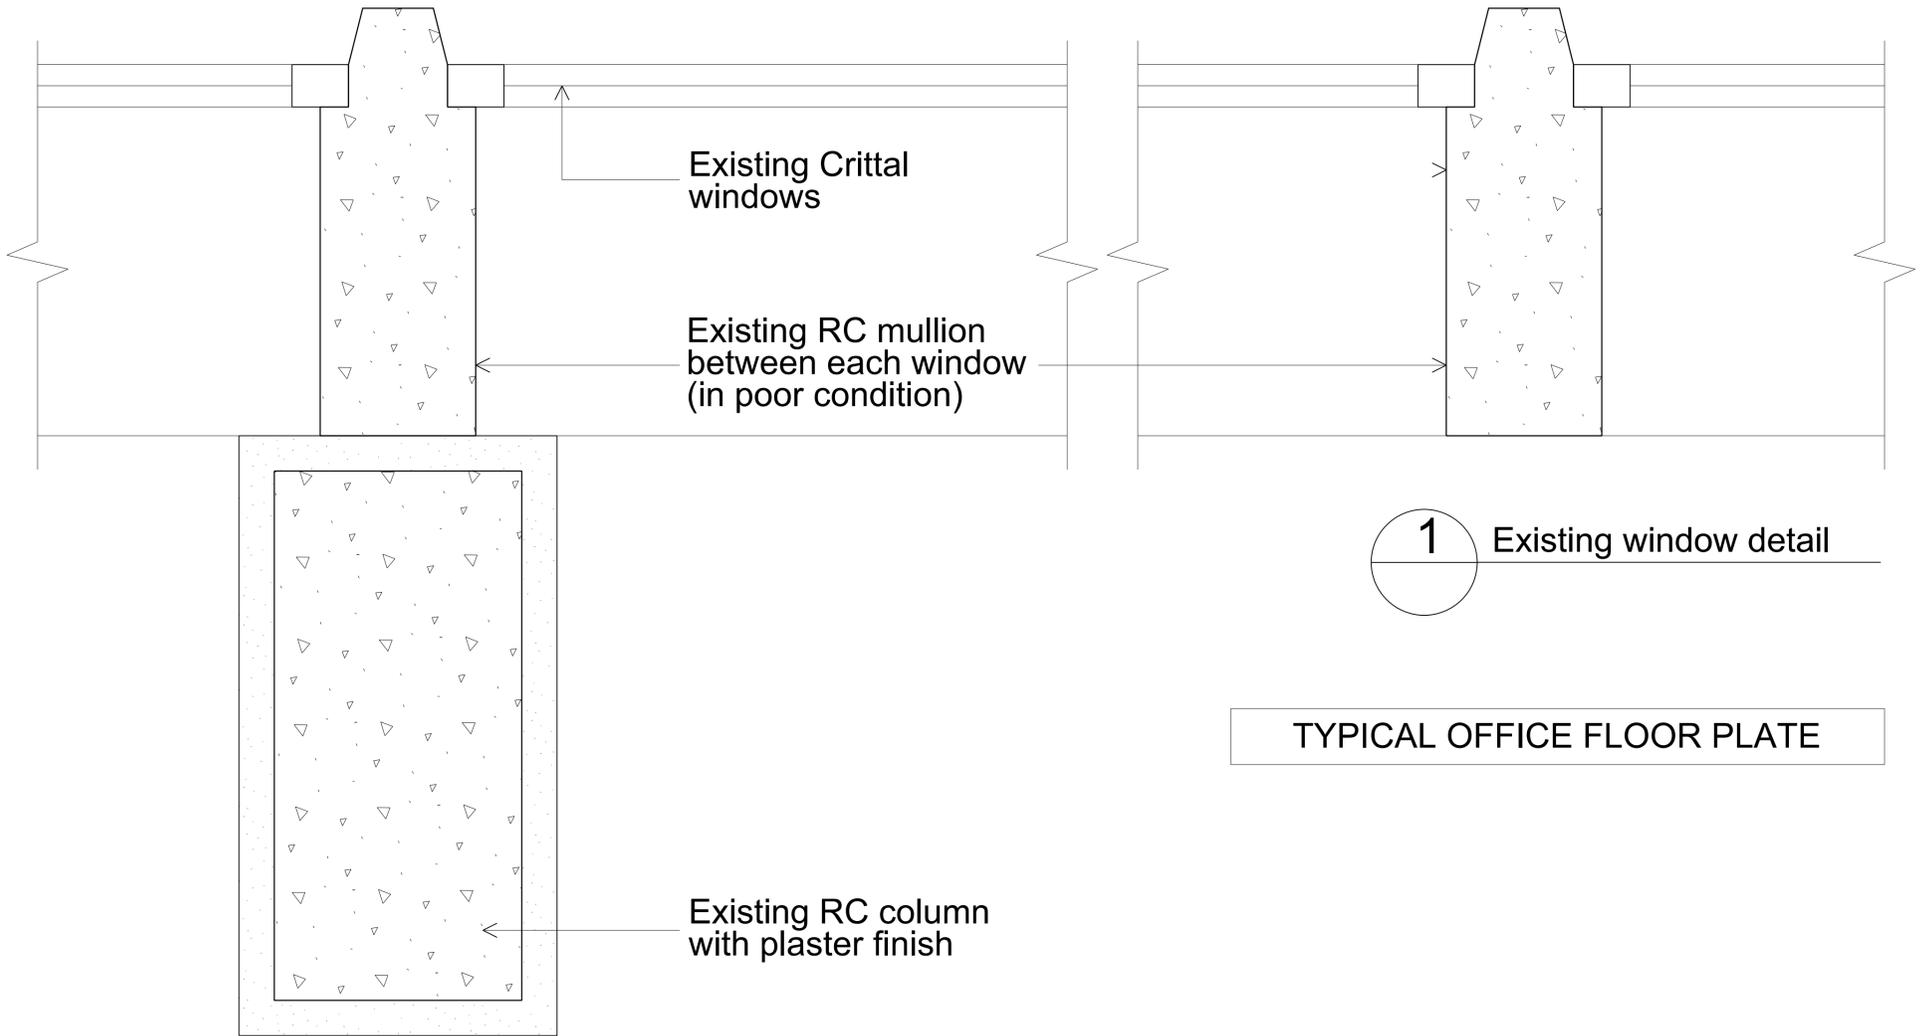

TYPICAL OFFICE FLOOR PLATE

NORTH ELEVATION (HIGH HOLBORN)

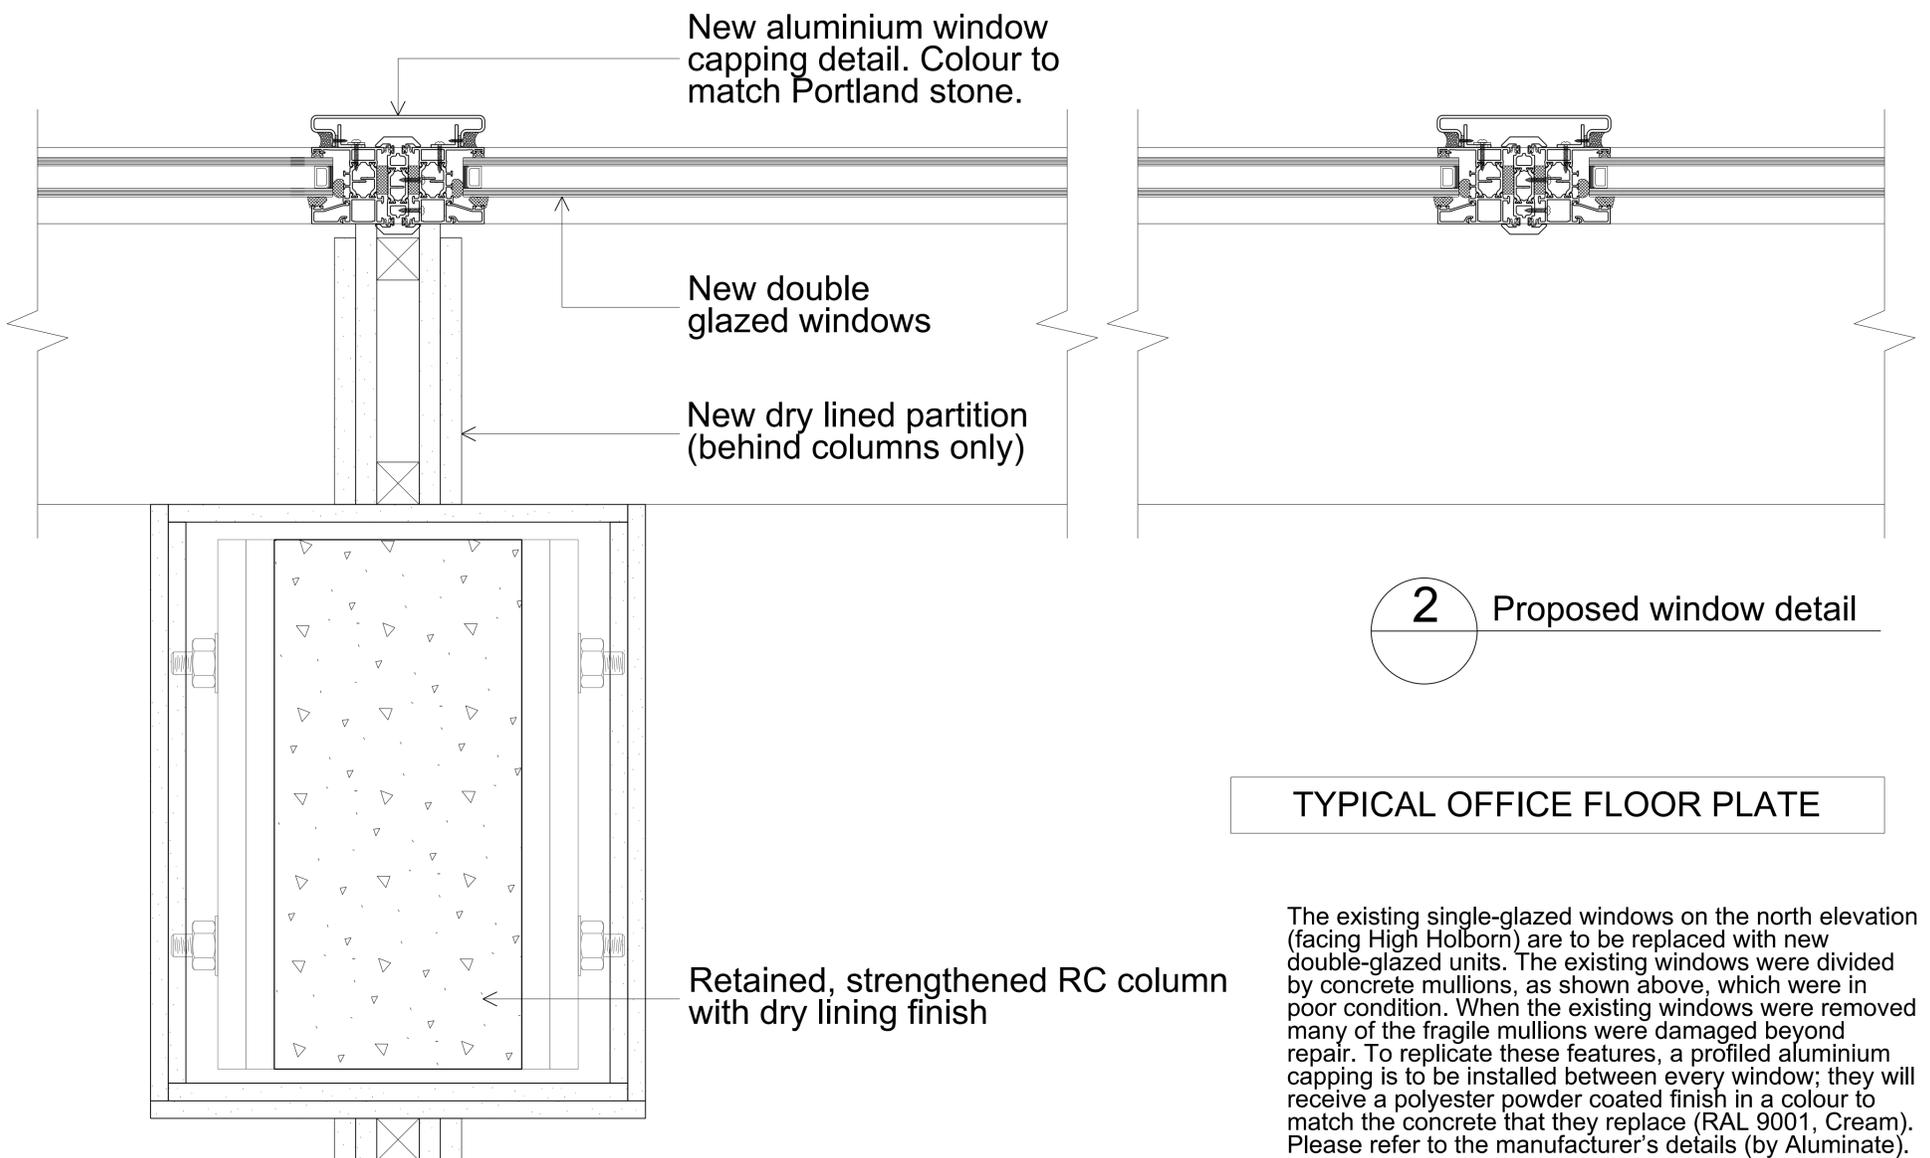

TYPICAL OFFICE FLOOR PLATE

The existing single-glazed windows on the north elevation (facing High Holborn) are to be replaced with new double-glazed units. The existing windows were divided by concrete mullions, as shown above, which were in poor condition. When the existing windows were removed many of the fragile mullions were damaged beyond repair. To replicate these features, a profiled aluminium capping is to be installed between every window; they will receive a polyester powder coated finish in a colour to match the concrete that they replace (RAL 9001, Cream). Please refer to the manufacturer's details (by Aluminate).