

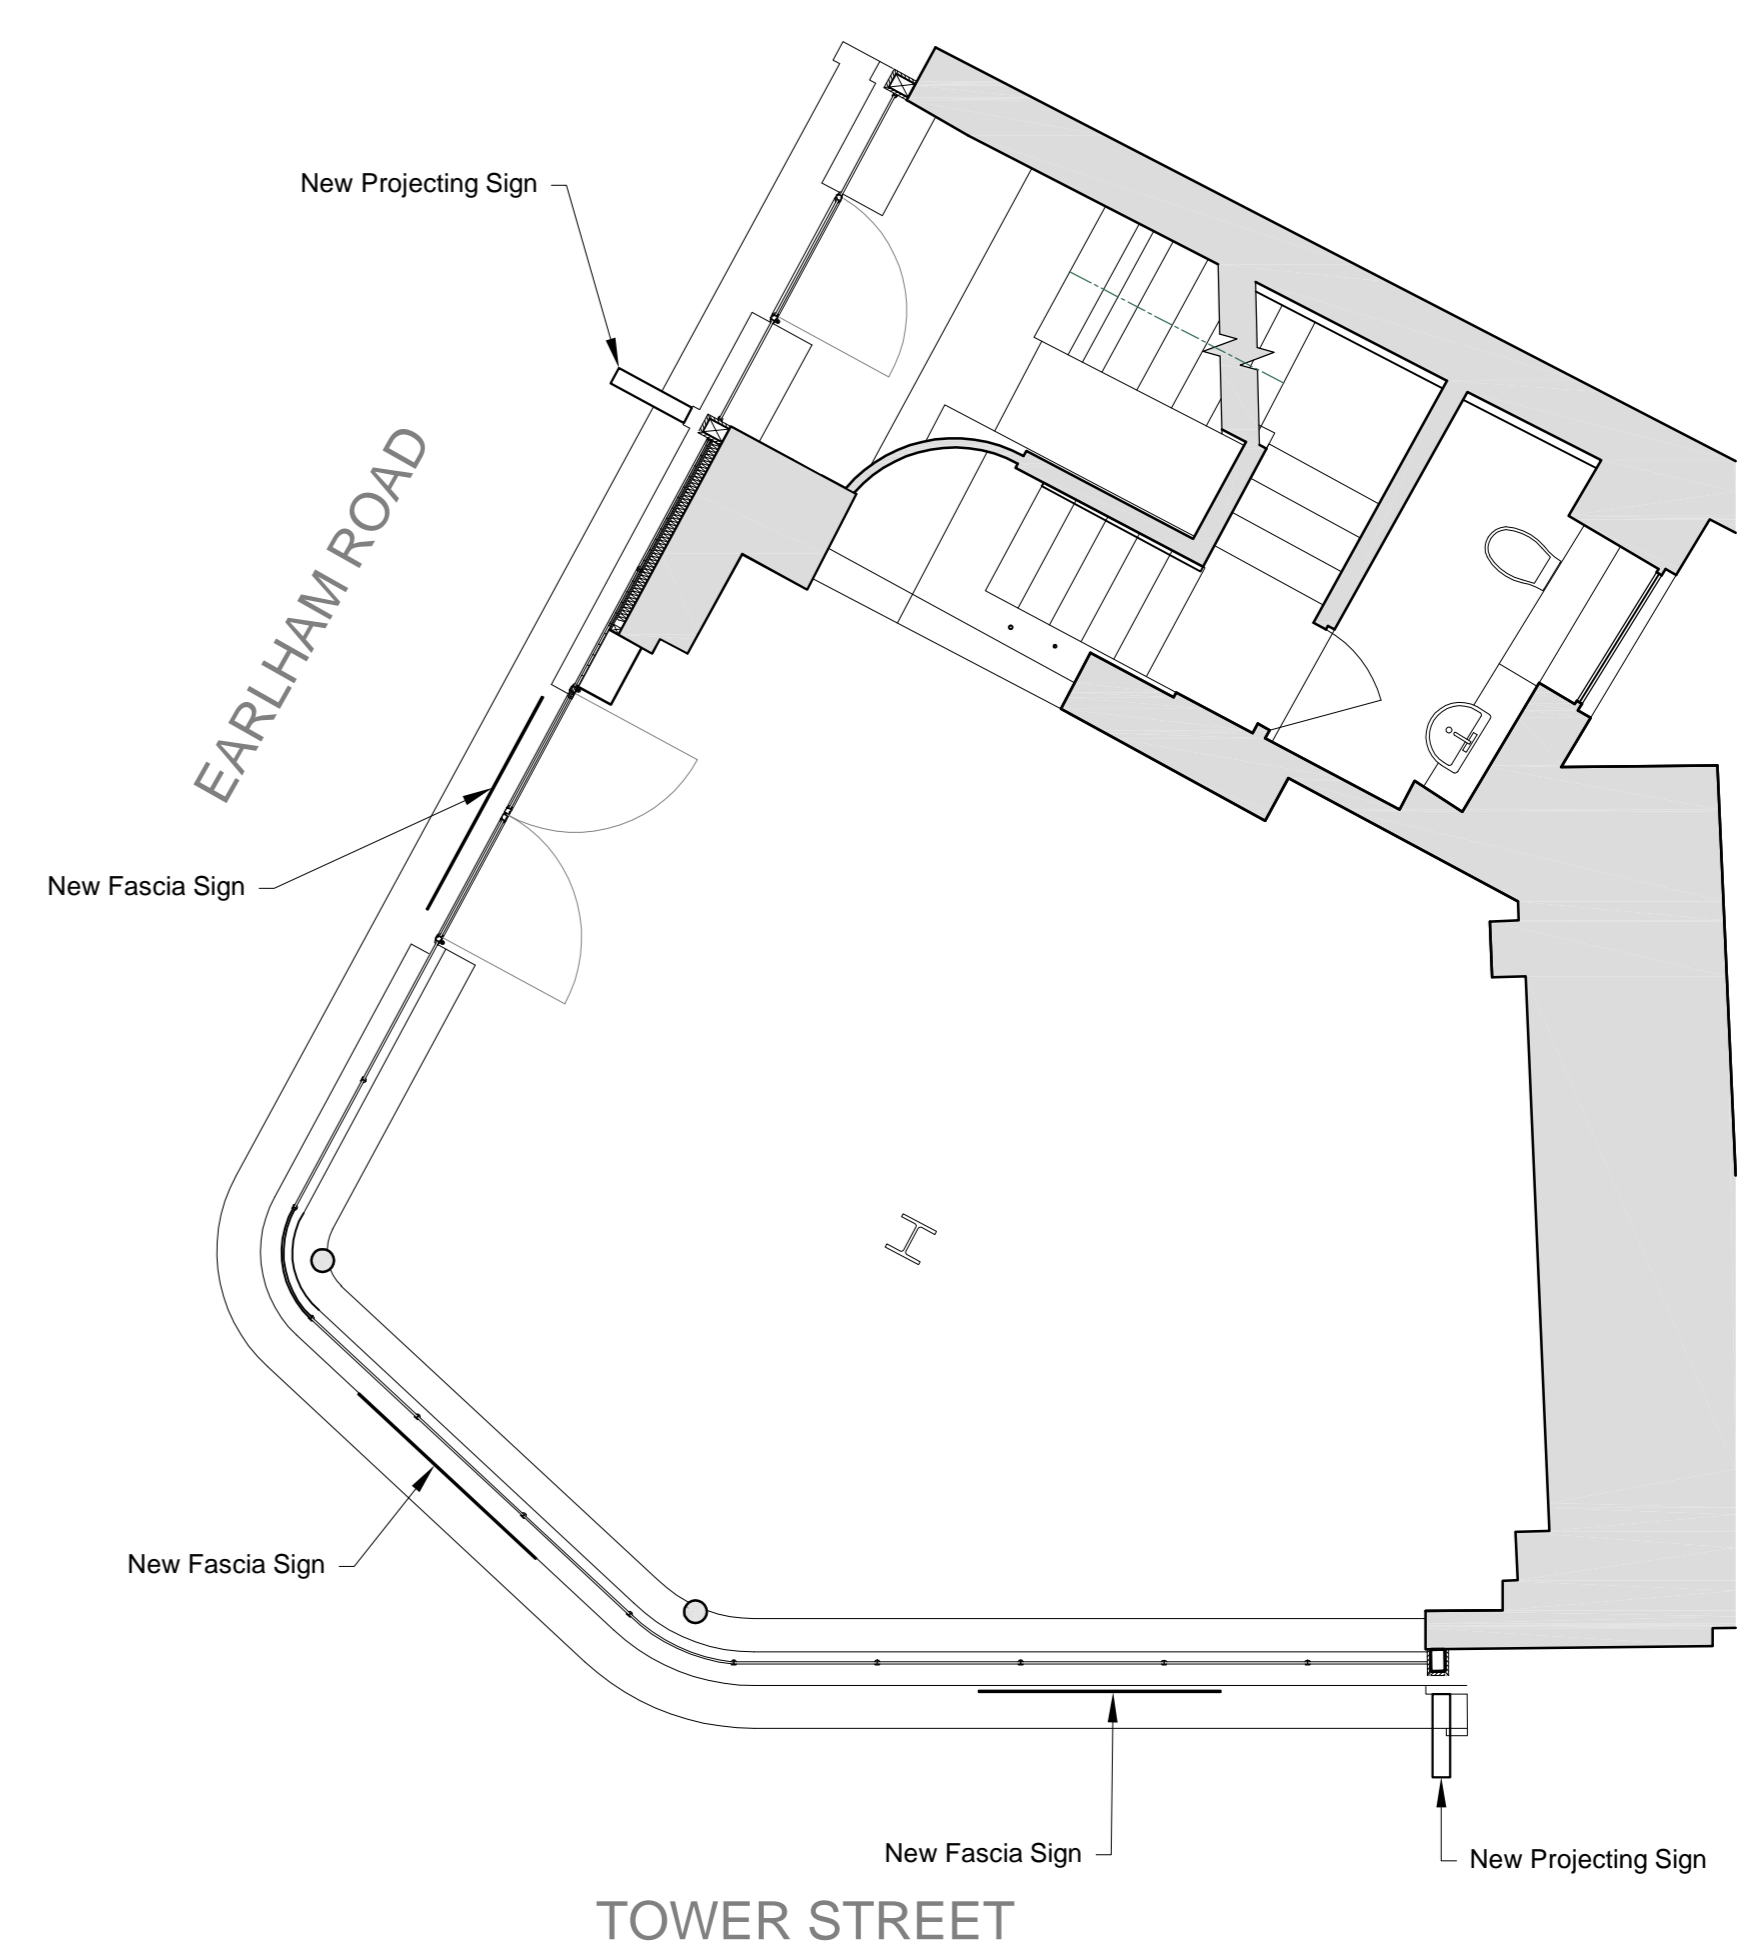


AA EXISTING External Elevation AA - Earlham Rd  
Scale: 1:25@A1

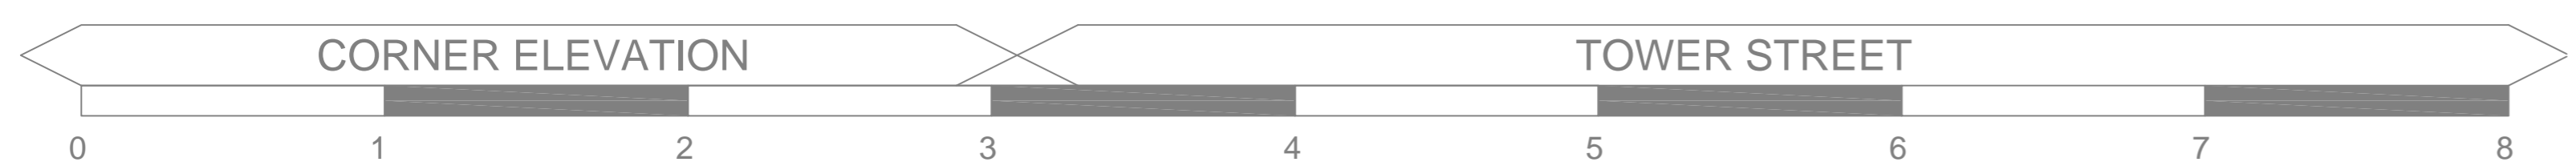

GA EXISTING Plan  
Scale: 1:50@A1

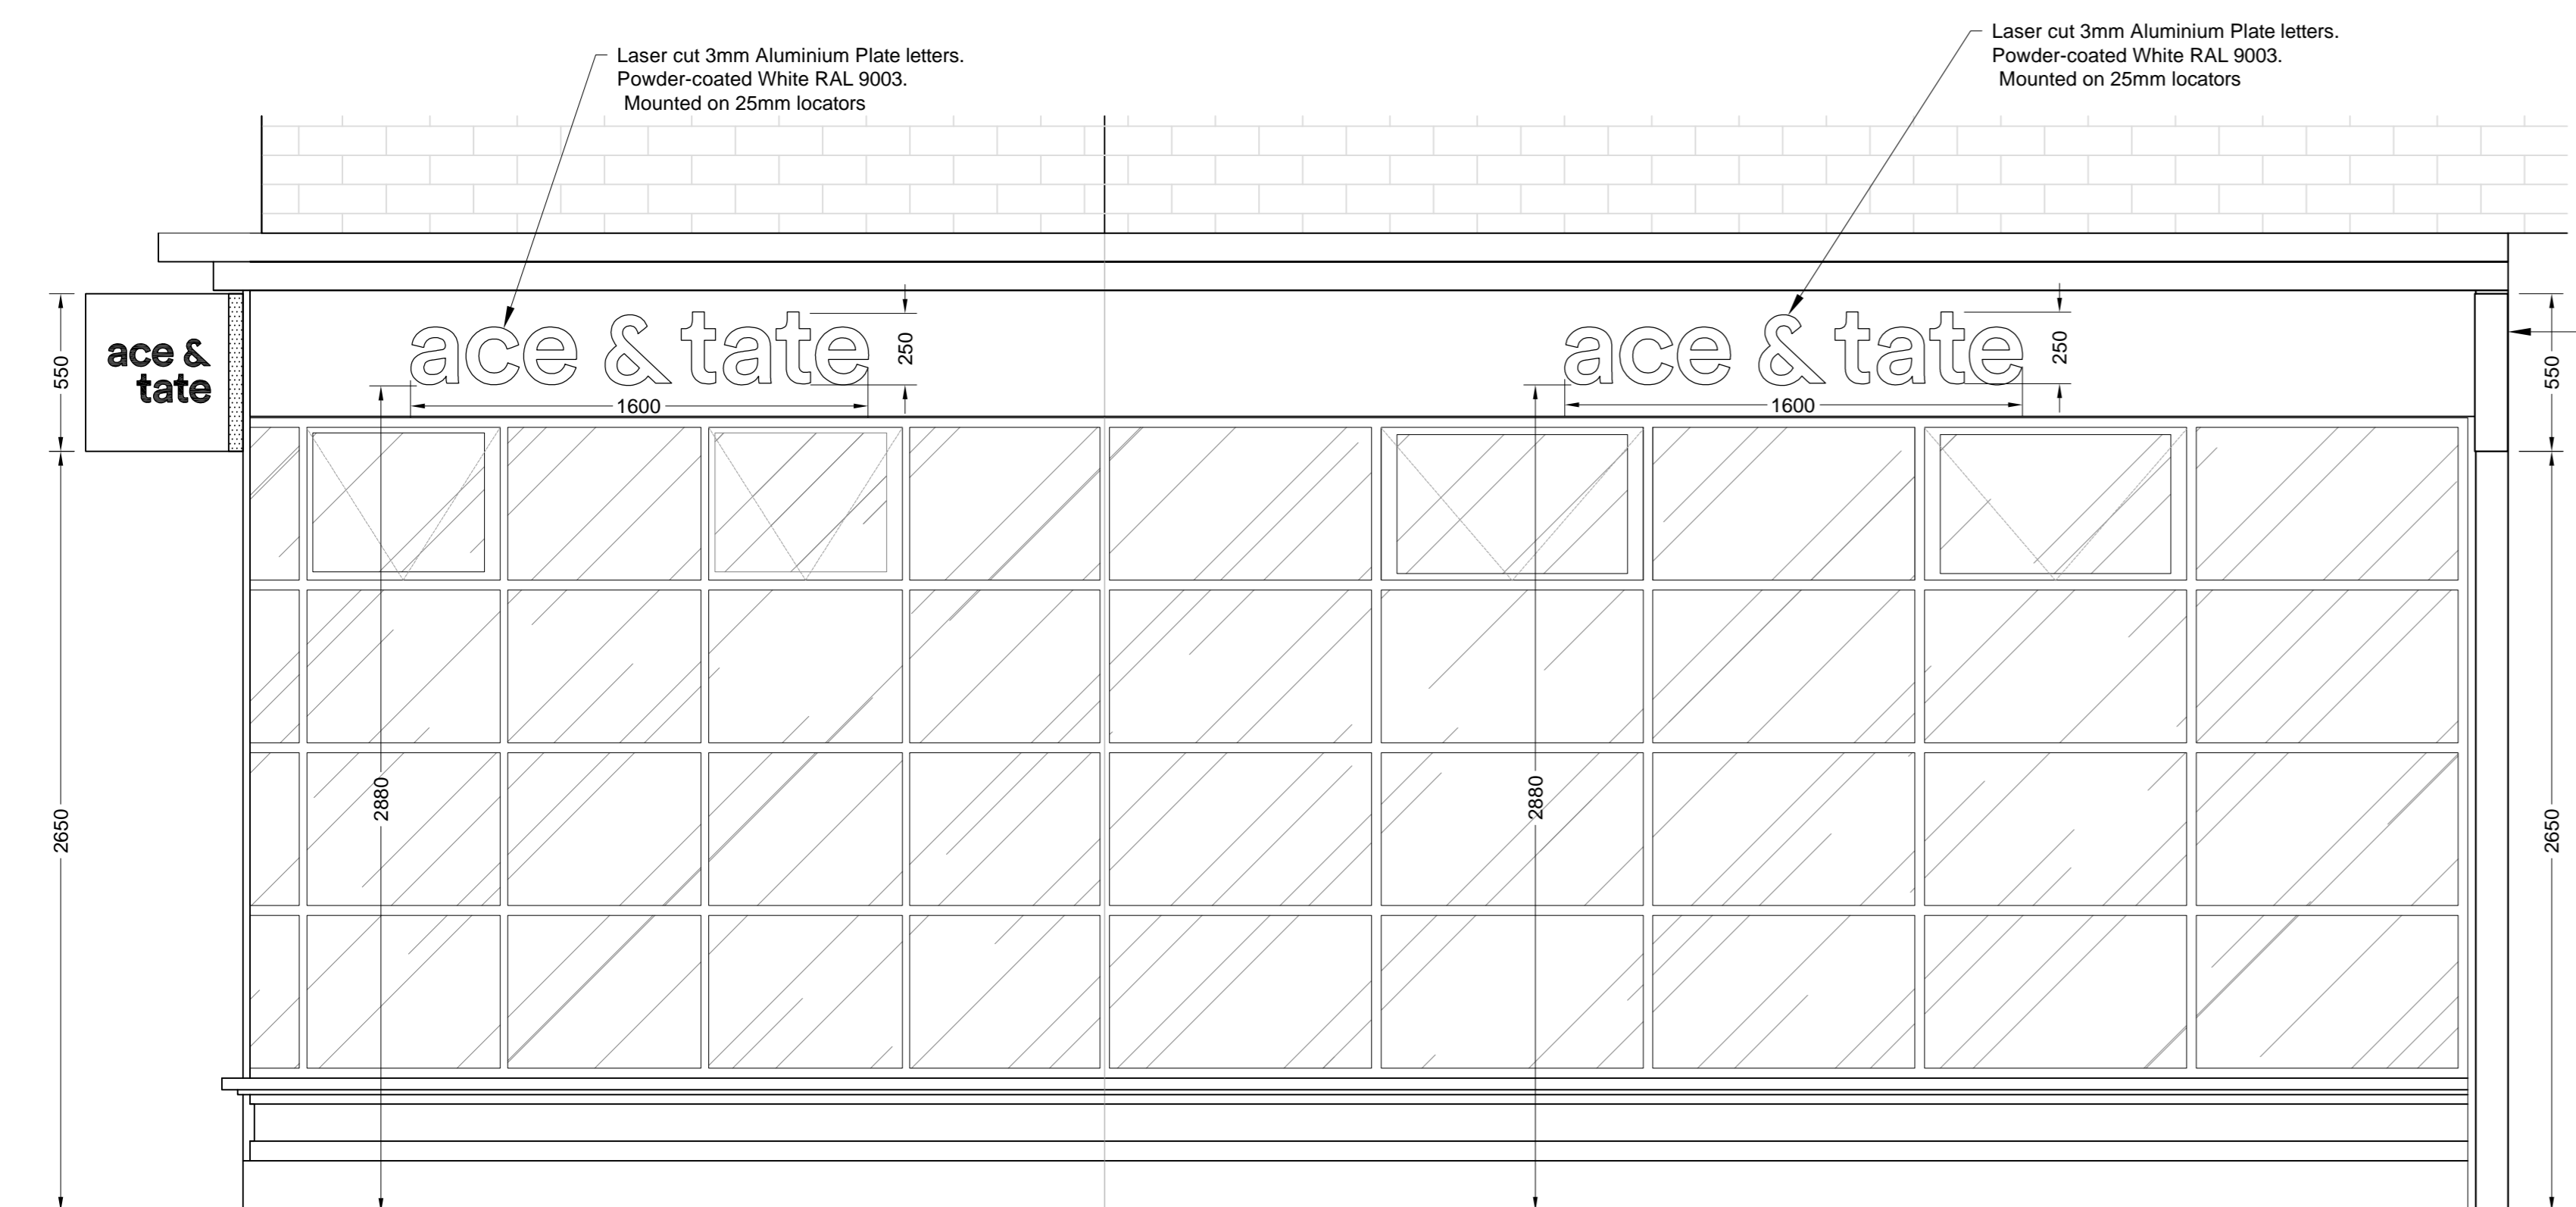

BB EXISTING External Elevation BB - Tower Street & Corner  
Scale: 1:25@A1

[adt@designtime.uk.com](mailto:adt@designtime.uk.com)  
[www.designtime.uk.com](http://www.designtime.uk.com)  
**designtime**  
 Tel: +44 (0) 845 023 0294  
 Project: Ace & Tate  
 10 Earlham Street  
 Drawing Title: Existing Shop Signage  
 Design Time  
 5a Calls Landing  
 36-38 The Calls  
 Leeds  
 West Yorkshire  
 LS2 7EW  
 Drawn by: SE  
 Date: May 17  
 Scale: As Noted  
 Paper Size: A1  
 Drawing Number: 6409-10  
 Revision: A