

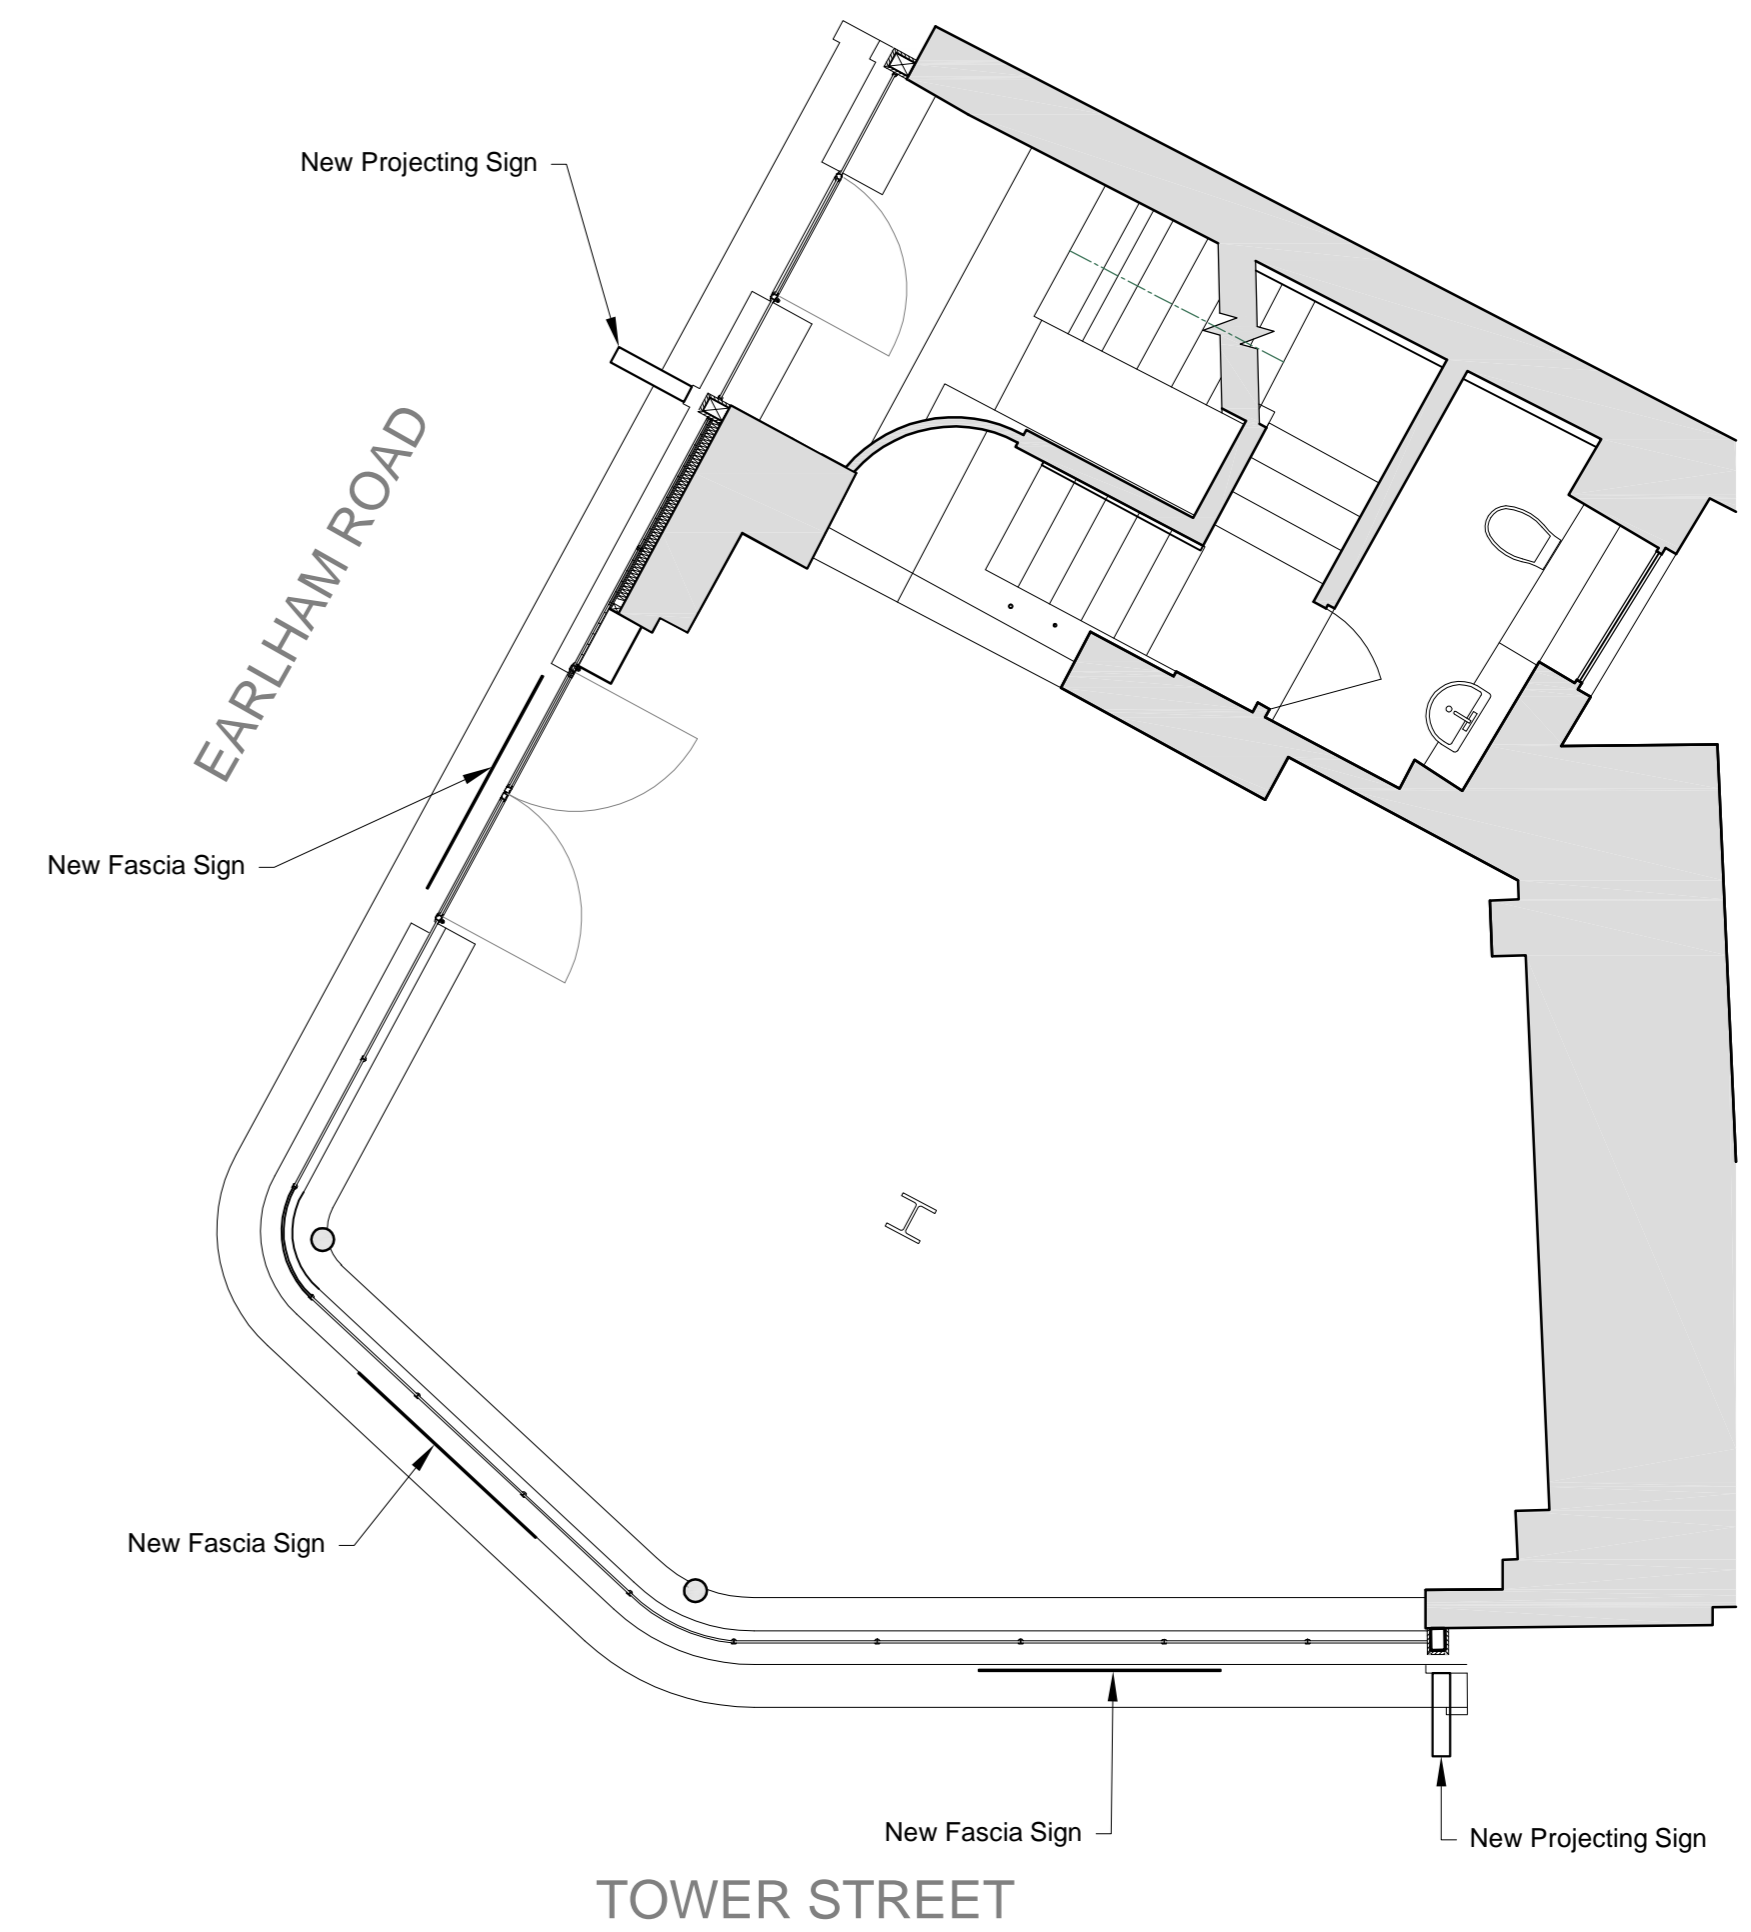



AA PROPOSED External Elevation AA - Earlham Rd
Scale: 1:20@A1

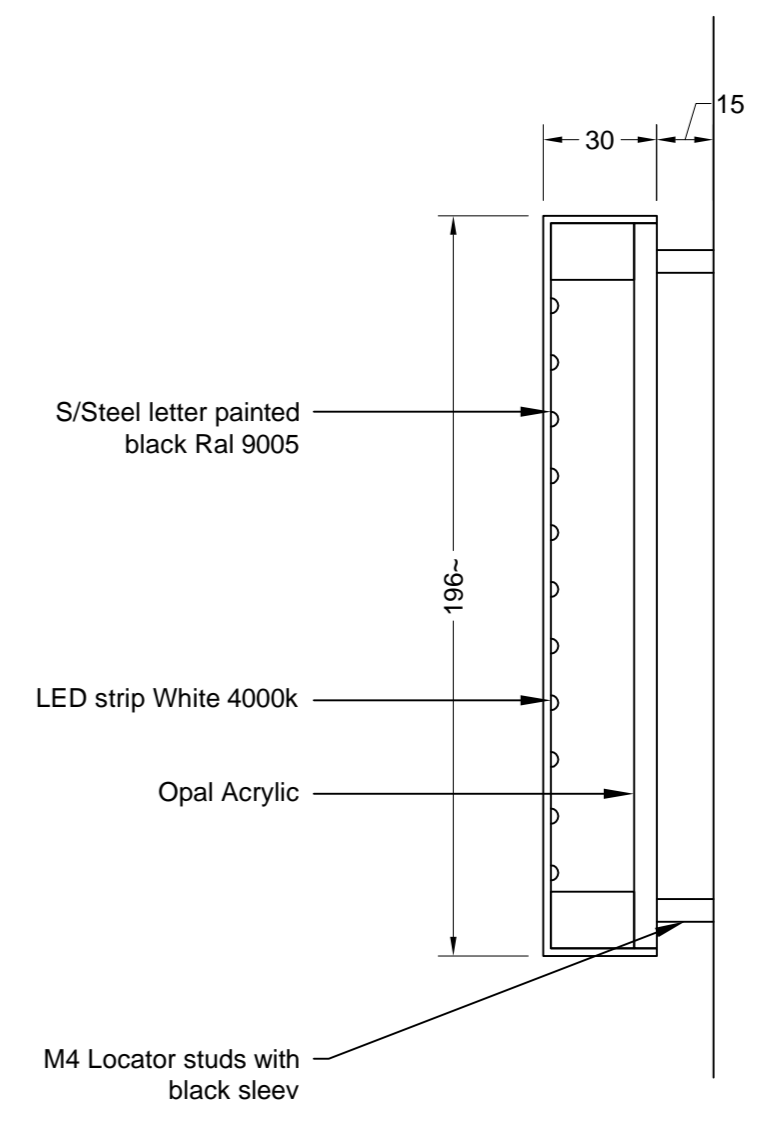

GA PROPOSED Plan
Scale: 1:50@A1

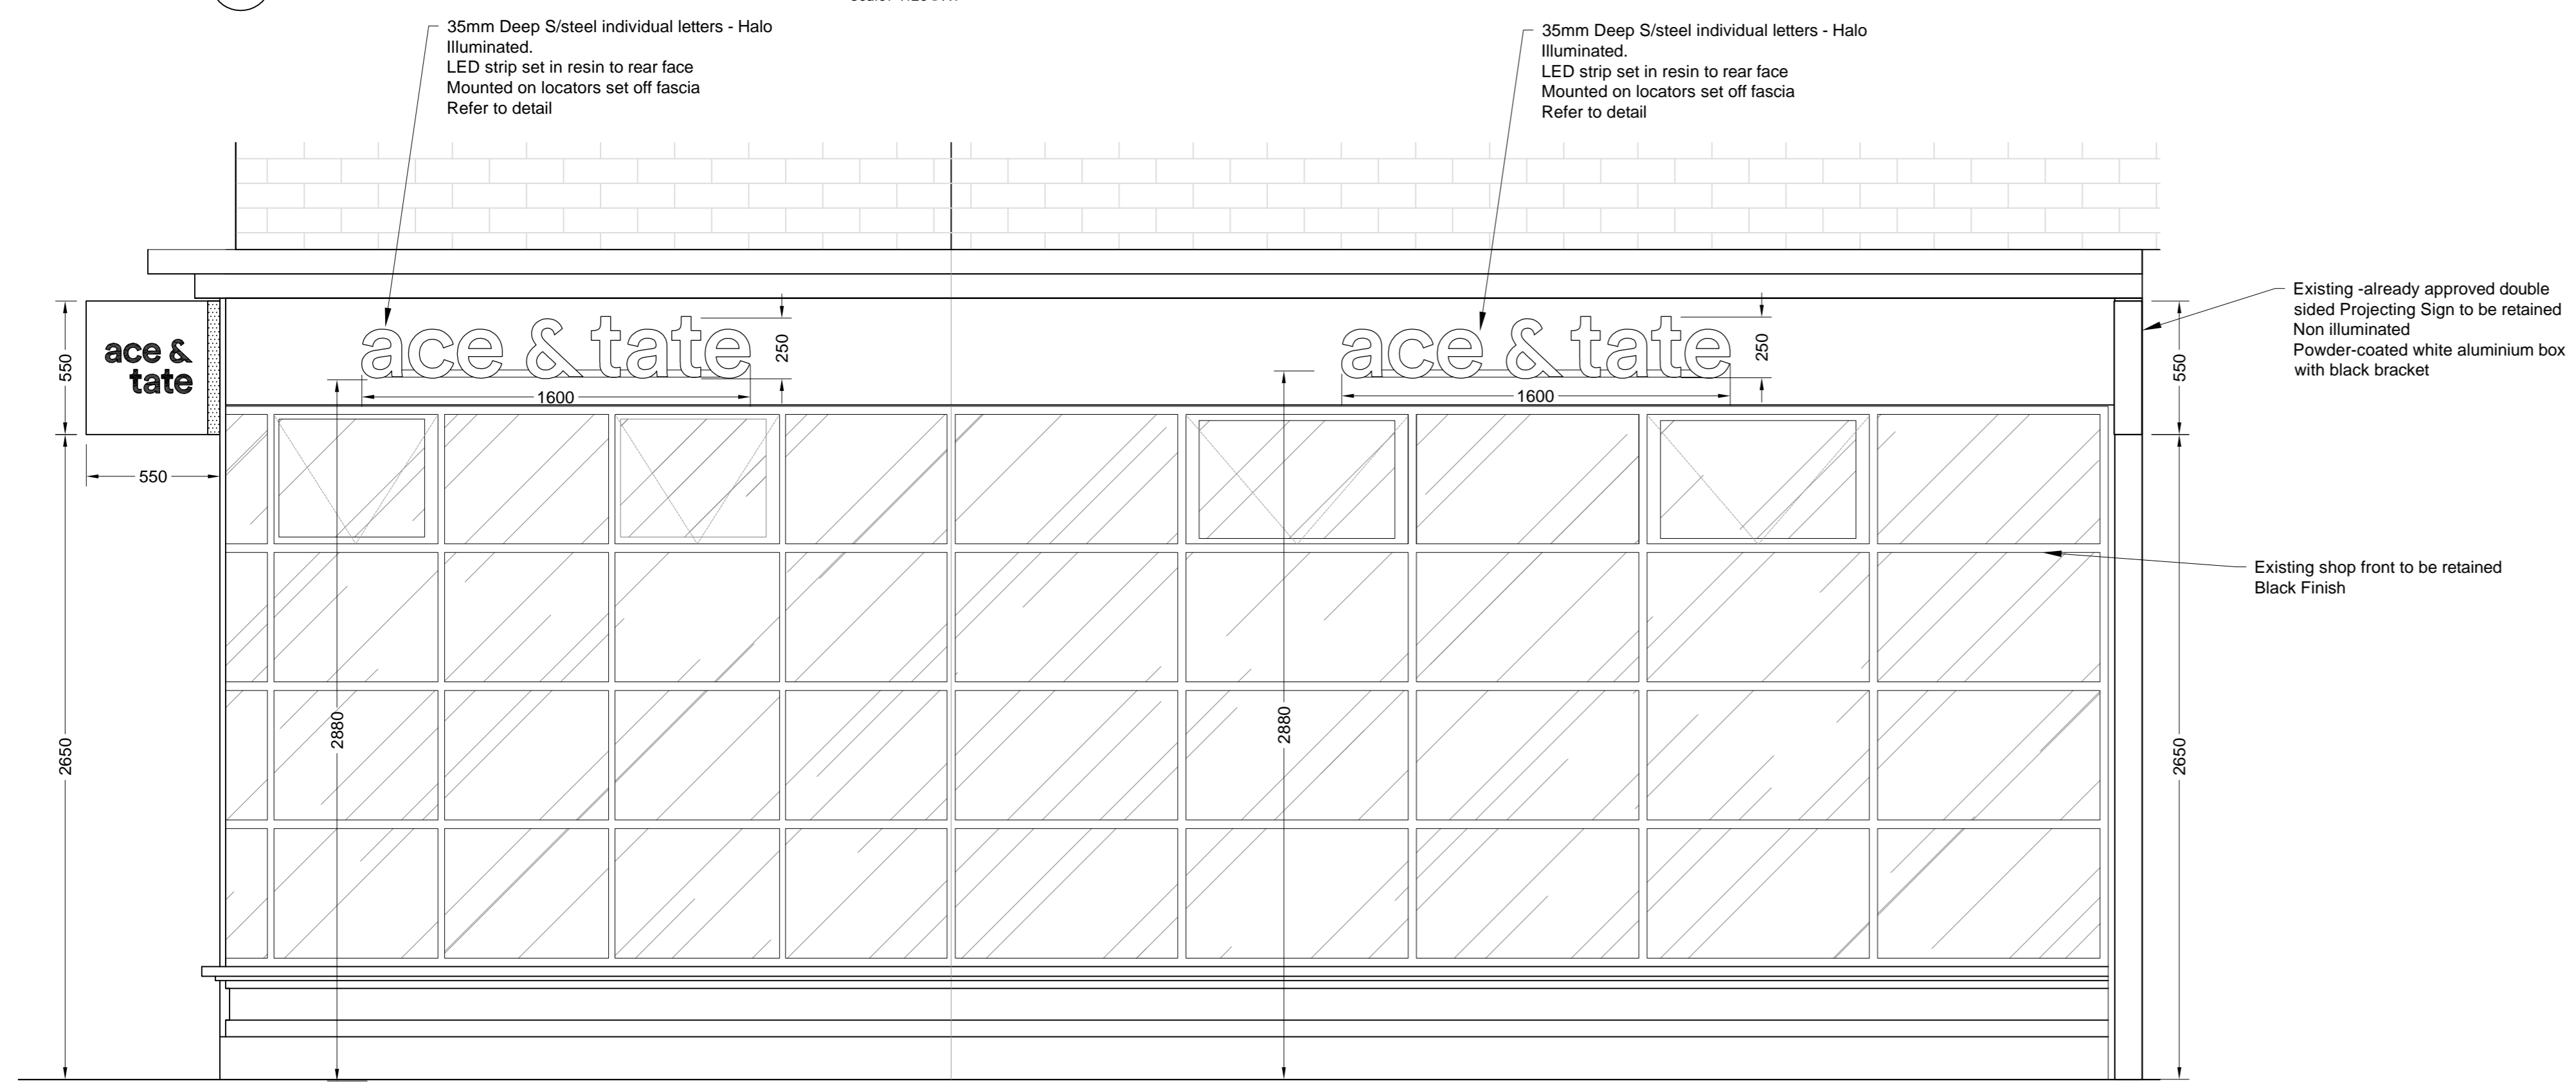

D1 Fascia Sign
Scale: 1:2@A1

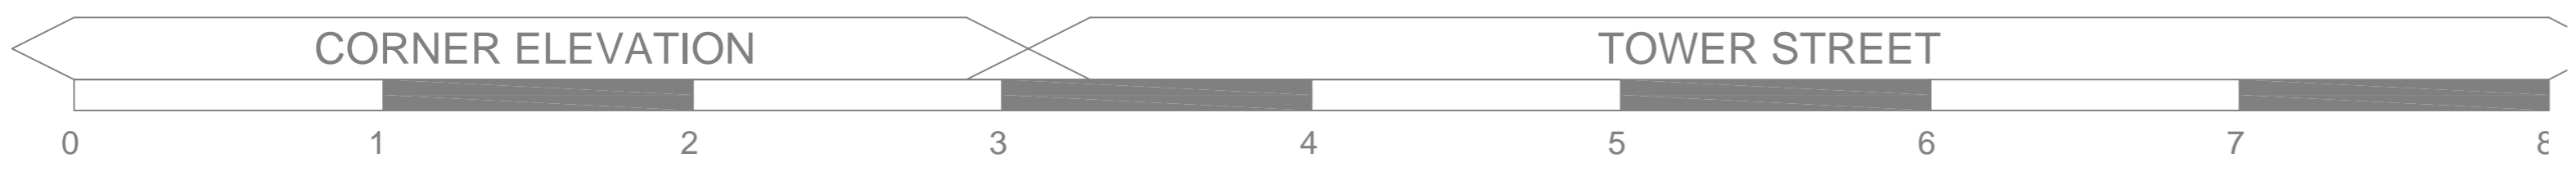

BB PROPOSED External Elevation BB - Tower Street & Corner
Scale: 1:20@A1

adt@designtime.uk.com
www.designtime.uk.com

designtime
 Project: Ace & Tate
 10 Earlham Street
 Drawing Title: Proposed Shop Signage
 Tel: +44 (0) 845 023 0294
 Design Time
 5a Calls Landing
 36-38 The Calls
 Leeds
 West Yorkshire
 LS2 7EW

Drawn by	Scale	Drawing Number	Revision
SE	As Noted	6409-11	B
Date	Paper Size		
May 17	A1		