



**P1 Proposed Walkway First Floor Plan**  
1 : 50




**01 Indicative 3D View 01**

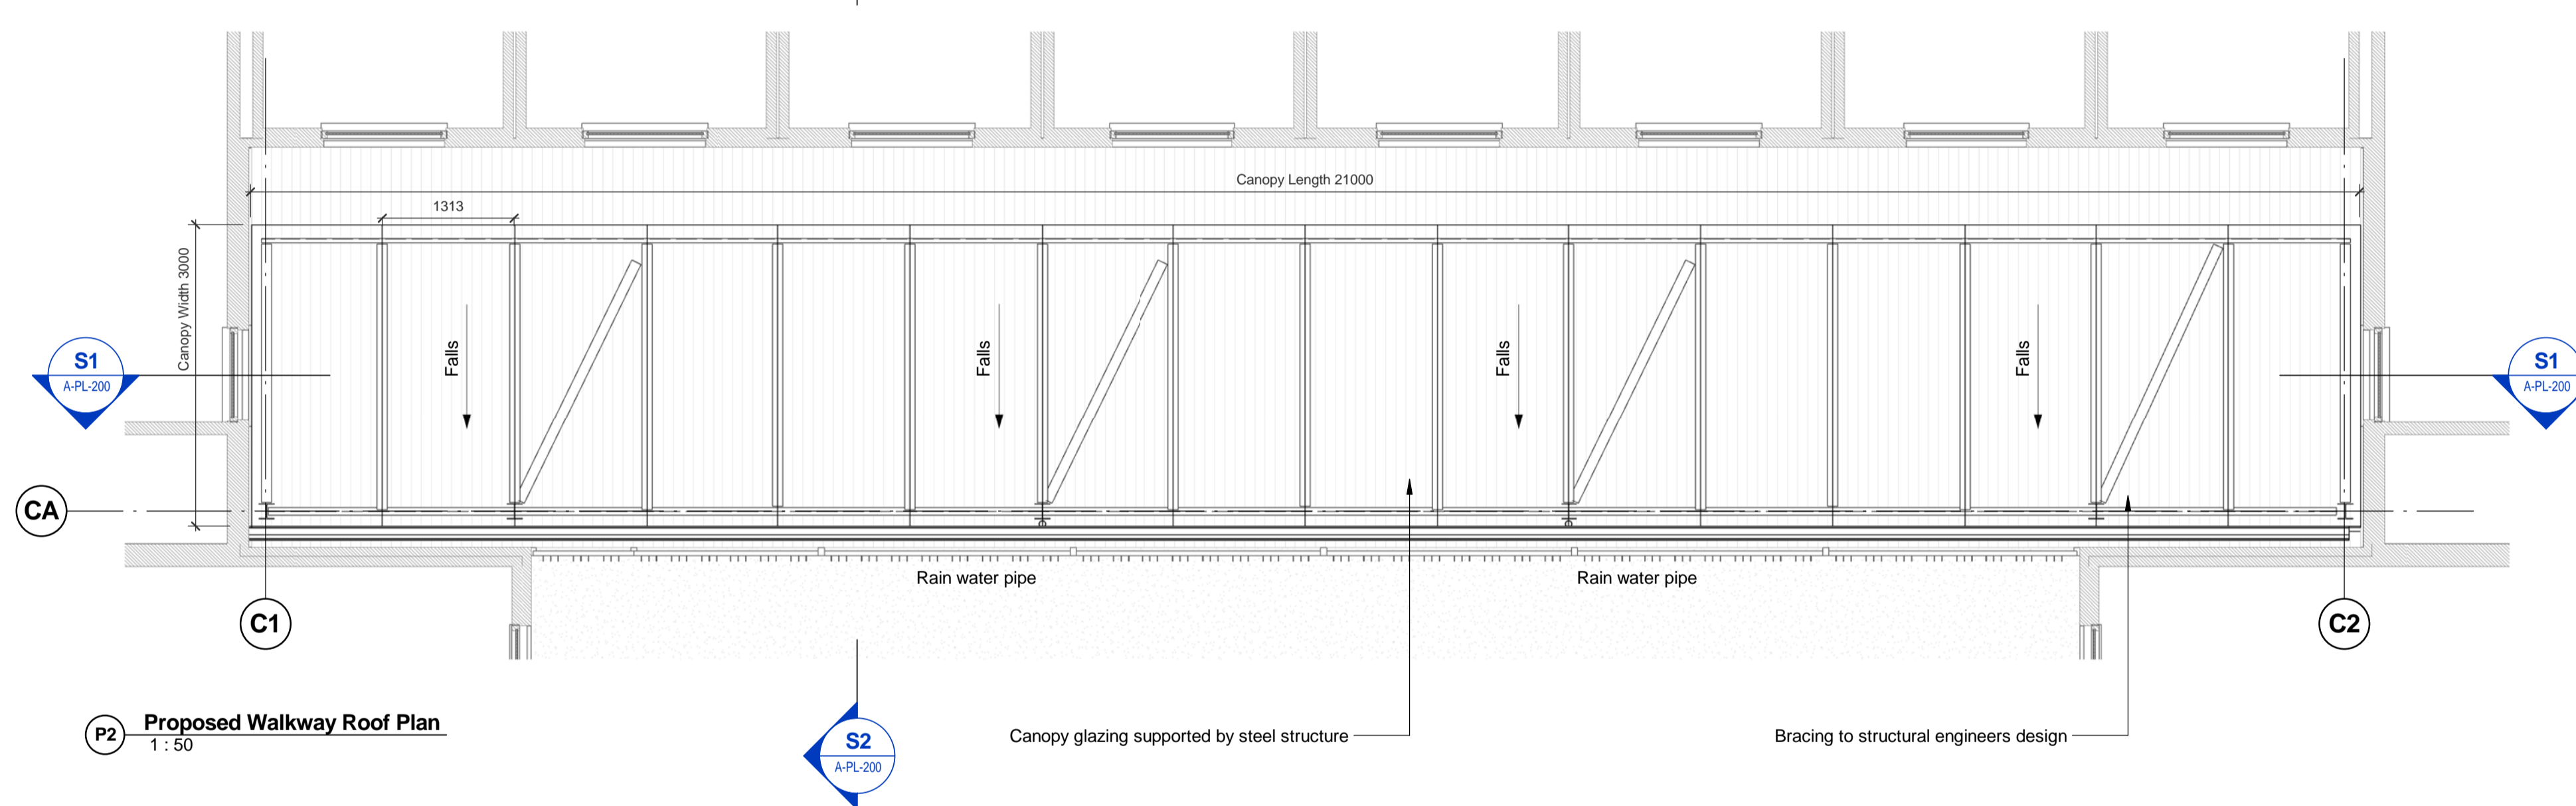


**P2 Proposed Walkway Roof Plan**  
1 : 50

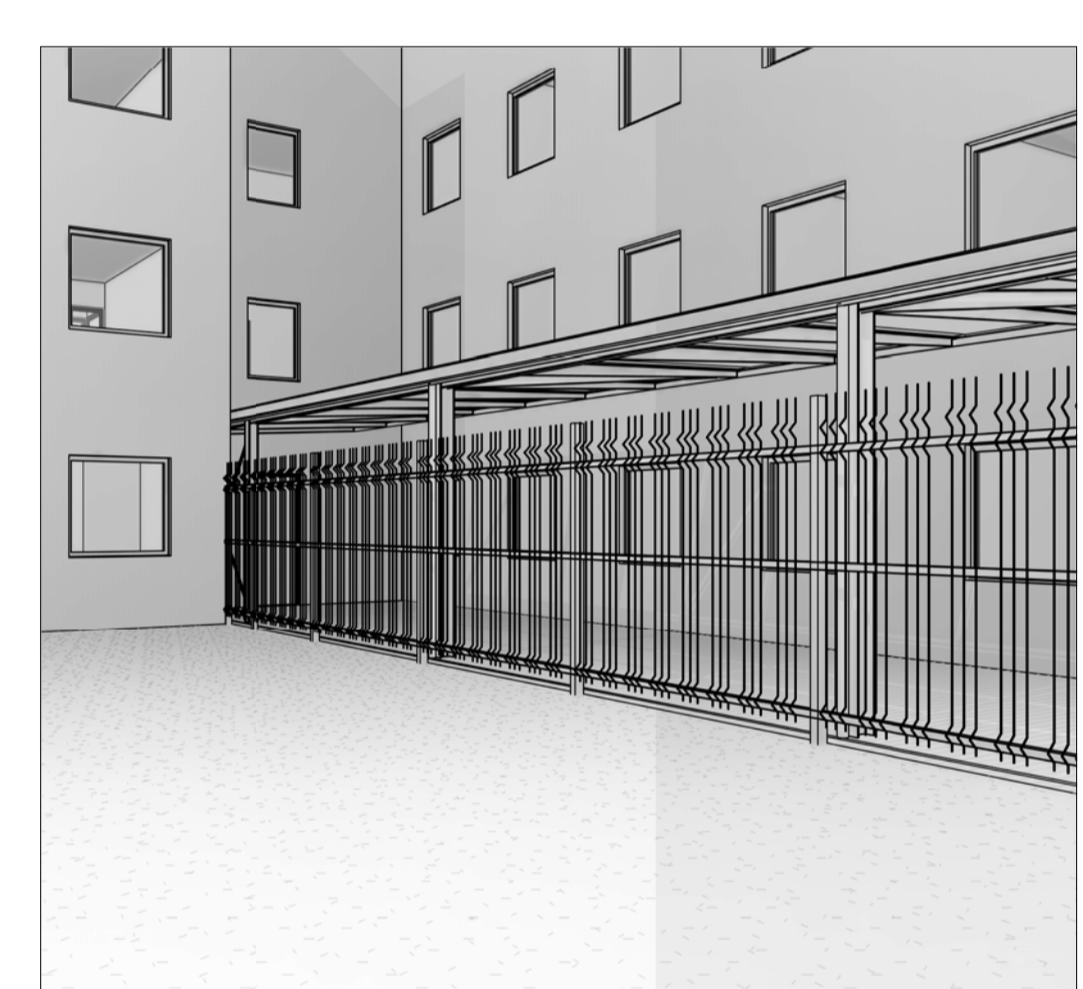

**02 Indicative 3D View 02**

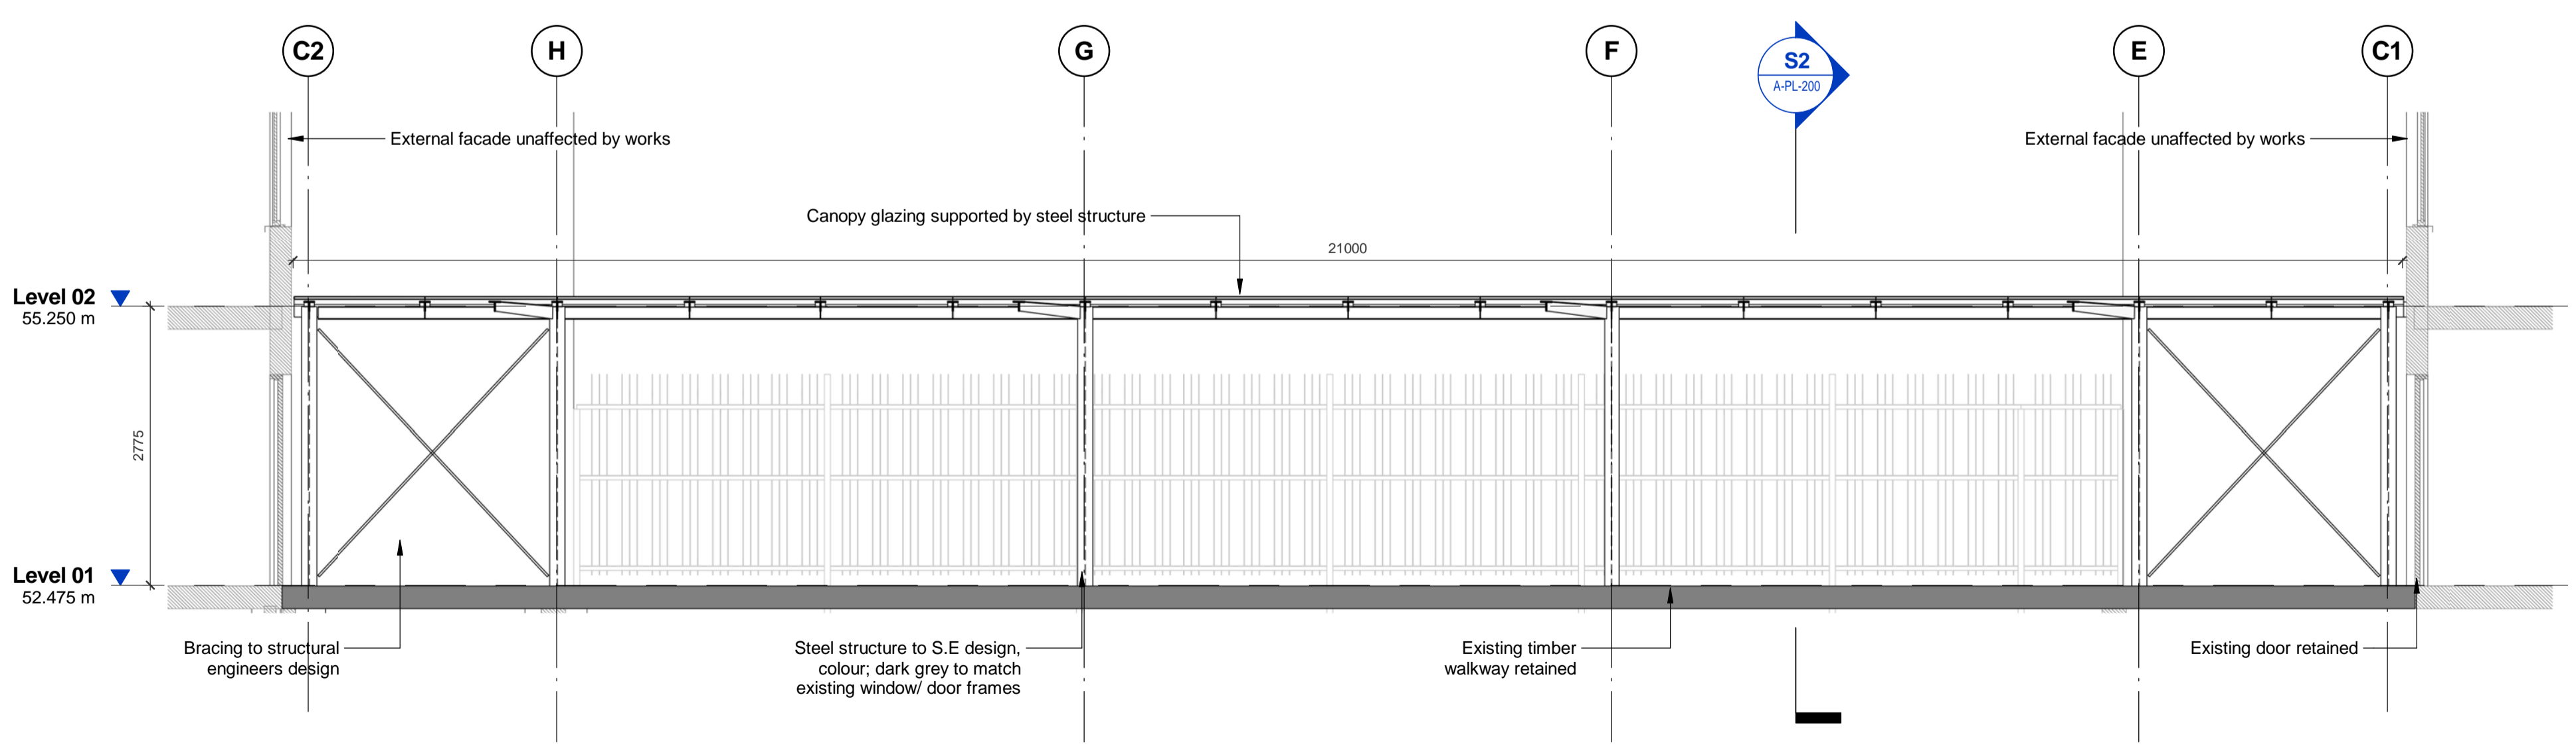


**S1 Section 01**  
1 : 50

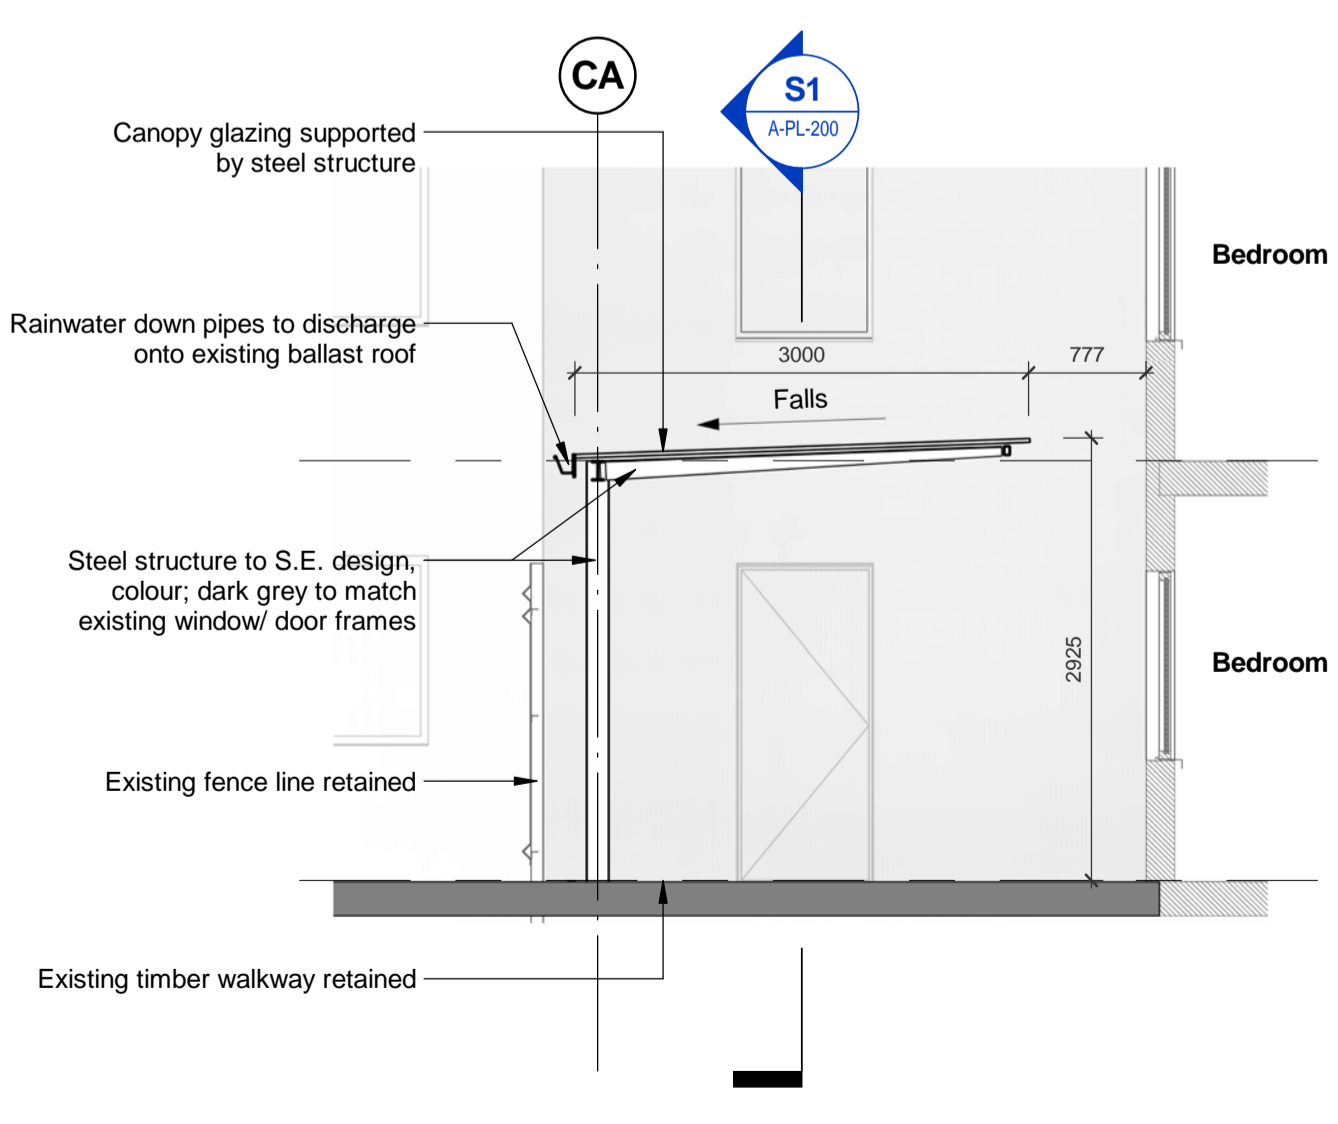

**S2 Section 02**  
1 : 50

NOTES  
DO NOT SCALE FROM THIS DRAWING. VERIFY ALL DIMENSIONS AND SETTING OUT ON SITE. NOTIFY ANY DISCREPANCIES TO THE ARCHITECT. FOR STRUCTURAL INFORMATION, REFER TO STRUCTURAL ENGINEER'S DRAWINGS. FOR M&E INFORMATION, REFER TO M&E ENGINEER'S AND SUB-CONTRACTORS' DRAWINGS. FOR HEALTH & SAFETY INFORMATION, REFER TO HEALTH & SAFETY RISK ASSESSMENTS.

THIS DRAWING AND ANY RELATED SPECIFICATIONS ARE ILLUSTRATIVE OF ARCHITECTURAL DESIGN INTENT ONLY AND SHOULD NOT BE USED FOR CONSTRUCTION PURPOSES. FULLY RESOLVED CONSTRUCTION DETAILS ARE TO BE DEVELOPED BY THE SPECIALIST DESIGN SUB-CONTRACTOR IN ACCORDANCE WITH THE DESIGN INTENT AND TO MEET ANY STATED PERFORMANCE CRITERIA. SPECIALIST SUB-CONTRACTORS' DESIGN DRAWINGS SHALL SUPERSEDE THE ASSOCIATED HADFIELD CAWKWELL DAVIDSON DRAWINGS FOR CONSTRUCTION PURPOSES.

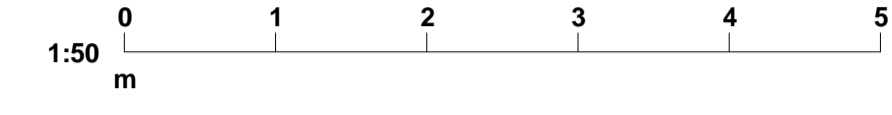

REVISION P2 BY AJ CHECKED DHB/ JRP DATE 27/04/2018  
Issued for Planning  
REVISION P1 BY AJ CHECKED DHB/ JRP DATE 20/03/2018  
Initial Issue

SUBMITTAL  
**S4a | FOR PLANNING**



PROJECT  
**UNITE Student Accommodation Mary Brancker, London**

TITLE  
**Proposed Walkway**

**Hadfield Cawkwell Davidson**  
Broomgrove Lodge, 13 Broomgrove Rd, Sheffield, S10 2LZ T 0114 266 8181 www.hcd.co.uk

HCD PROJECT NO. <b>2017-249</b>	SCALE <b>1 : 50 @ A1</b>	REV. <b>P02</b>
PROJECT NO. <b>17249</b>	ORIGINATOR <b>HCD   A0</b>	LEVEL <b>DP   DR</b>
TITLE <b>A-PL-200</b>		SCALE NUMBER

C:\temp\17249-HCD-A0-ZZ-A0-A-20-001-Retain\_W517\_adam.johnson.rvt | © HCD