




PLANNING

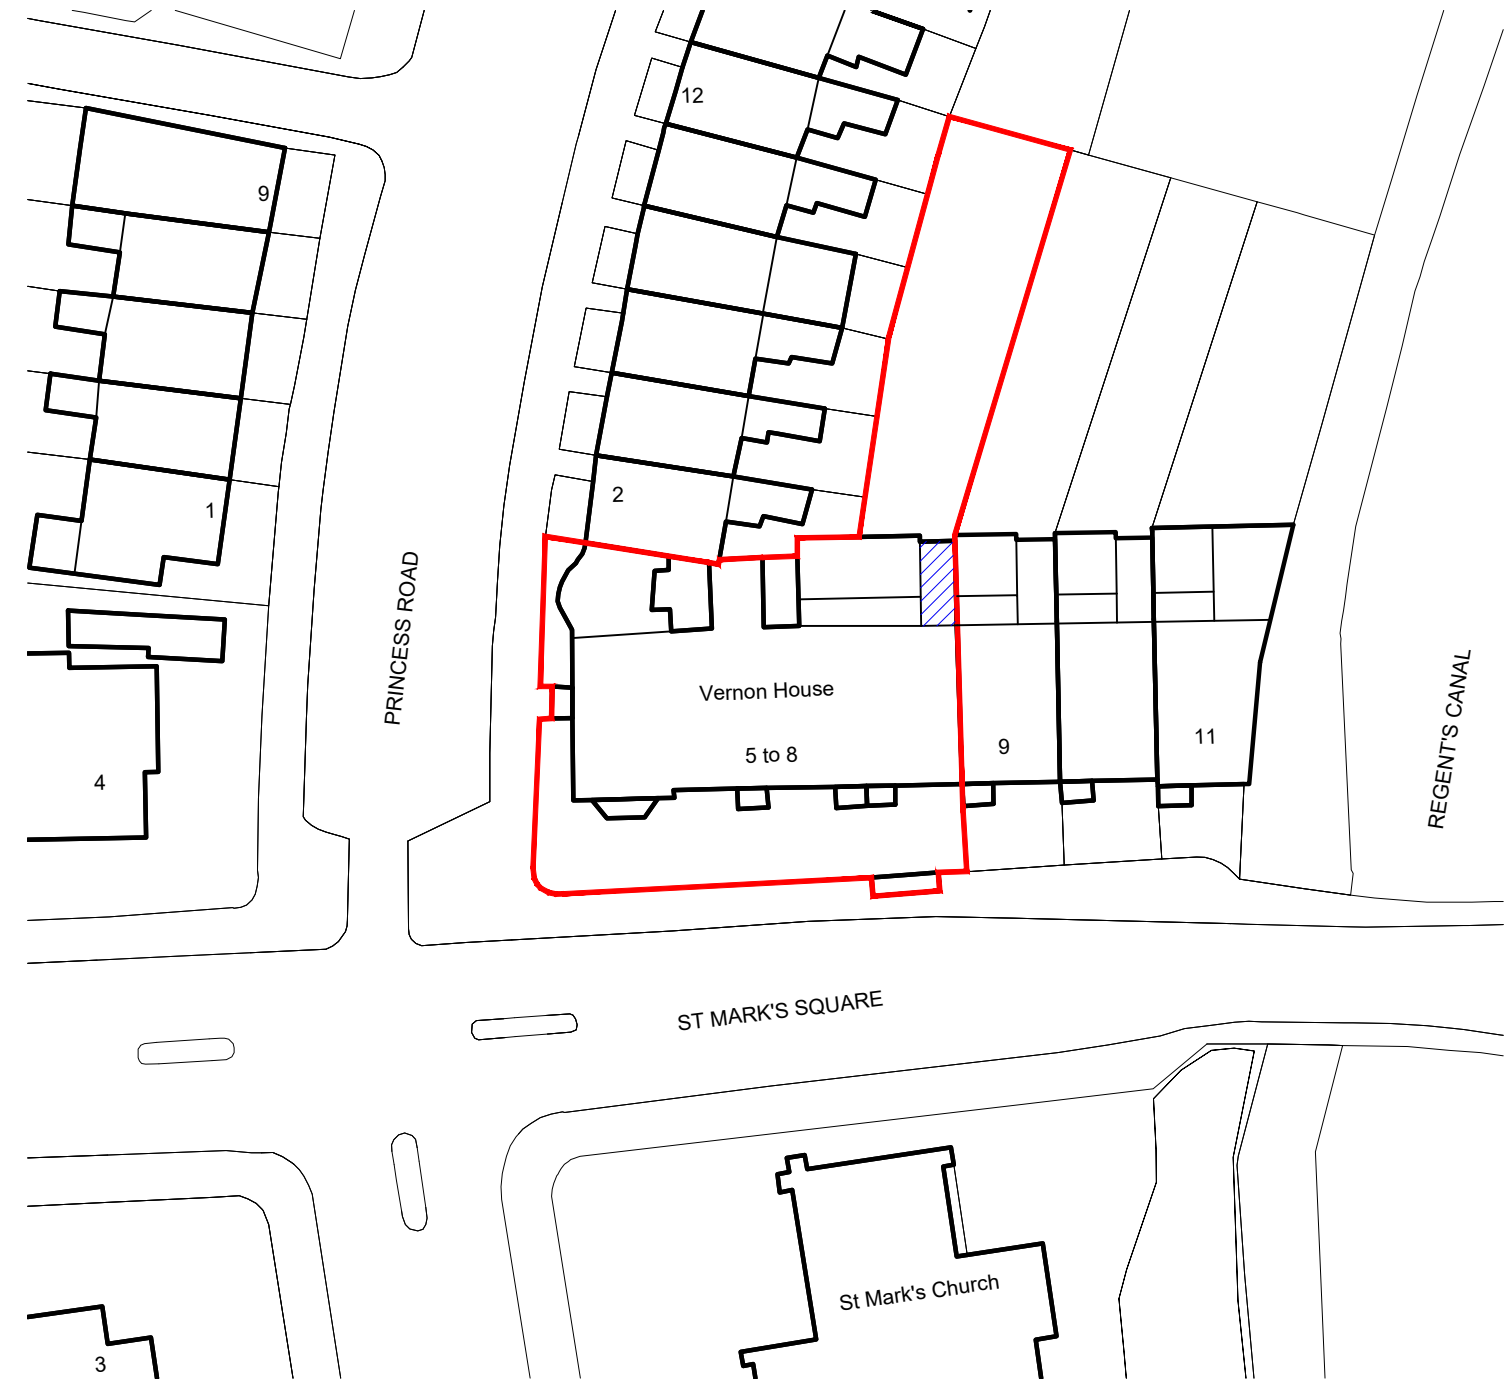

01 Proposed Block plan  
1:500 @ A3

- KEY**
- SITE BOUNDARY
  - NEW 2 STOREY EXTENSION

rev	date	by	checked	description
A	2018.04.24	lg		site location plan removed, annotation added



modular studio  
5a Iliffe Street  
London, SE17 3QA  
t: +44 (0)20 7193 1717  
e: www.modular-studio.co.uk

client: . . . . .  
project address: Vernon Hse, 5-8 St. Marks Sq., NW1 7TN  
drawing title: . . . . .



. . . . . Proposed Block Plan . . . . .  
scale: 1:1250 @ A3 & 1:500 A3

job no. . . . . dwg no. . . . . revision . . . . .  
**17023 PL2 101 A**

©2013 do not scale from drawing report discrepancies immediately